


F.A.I. RTE.	SECTION	COUNTY	TOTAL SHEETS	SHEET NO.
64	82-6K-1	ST. CLAIR	188	147
STA. 10+00.00		TO STA. 10+50.00		
FED. ROAD DIST. NO.		ILLINOIS FED. AID PROJECT		

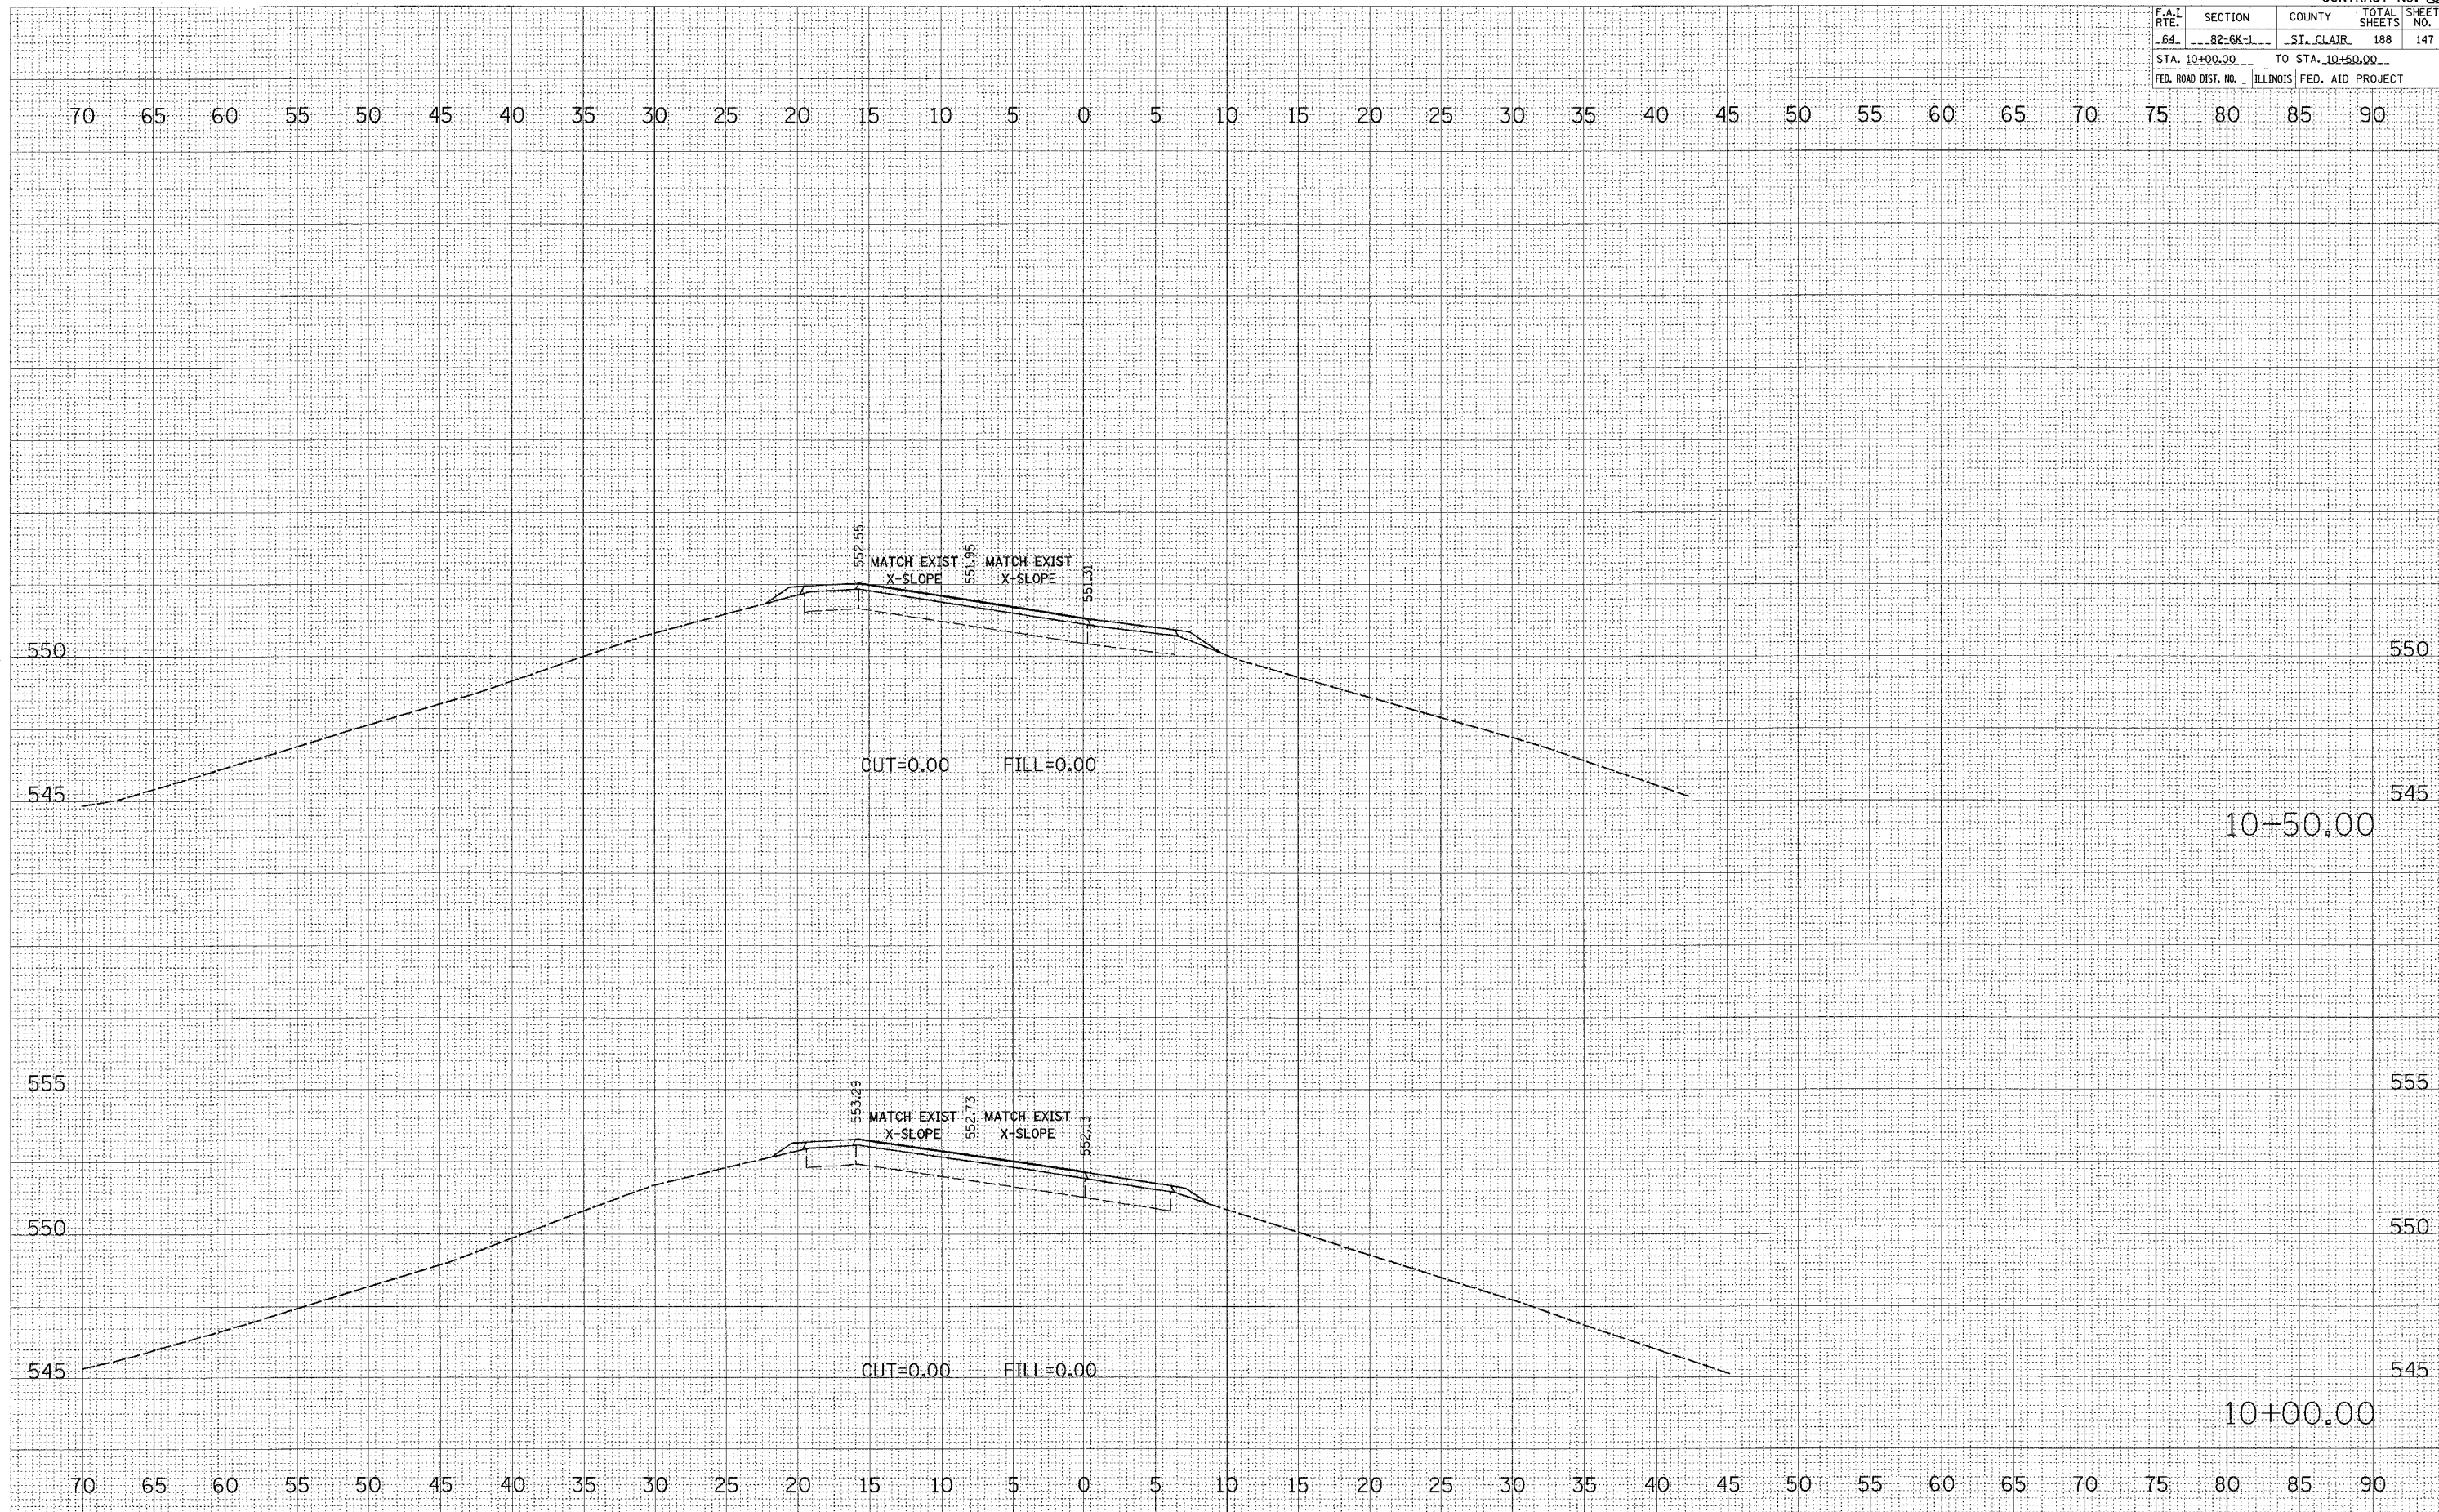

FINAL SURVEY NO. _____

BY _____

DATE _____

REVISIONS

NO. _____

PLotted

Template

Areas Checked

ORIGINAL SURVEY NO. _____

BY _____

DATE _____

REVISIONS

NO. _____

Plotted

Template

Areas Checked

PLOT DATE = DATE

FILE NAME = FILE

PLOT SCALE = SCALES

USER NAME = USER

S. W. RAMP

STA. 10+00.00 TO STA. 10+50.00