


F.A.I. RTE.	SECTION	COUNTY	TOTAL SHEETS	SHEET NO.
64	82-6K-1	ST. CLAIR	188	149
STA. 12+50.00		TO STA. 14+00.00		
FED. ROAD DIST. NO. ILLINOIS FED. AID PROJECT				

DATE \_\_\_\_\_  
BY \_\_\_\_\_  
SURVEYED \_\_\_\_\_  
FINAL SURVEY \_\_\_\_\_  
NOTE BOOK \_\_\_\_\_  
NO. \_\_\_\_\_  
AREAS CHECKED \_\_\_\_\_

DATE \_\_\_\_\_  
BY \_\_\_\_\_  
SURVEYED \_\_\_\_\_  
ORIGINAL SURVEY \_\_\_\_\_  
NOTE BOOK \_\_\_\_\_  
NO. \_\_\_\_\_  
AREAS CHECKED \_\_\_\_\_

PLOT DATE = 4/20/18  
FILE NAME = 071118  
PLOT SCALE = 1"=40'  
USER NAME = 410818

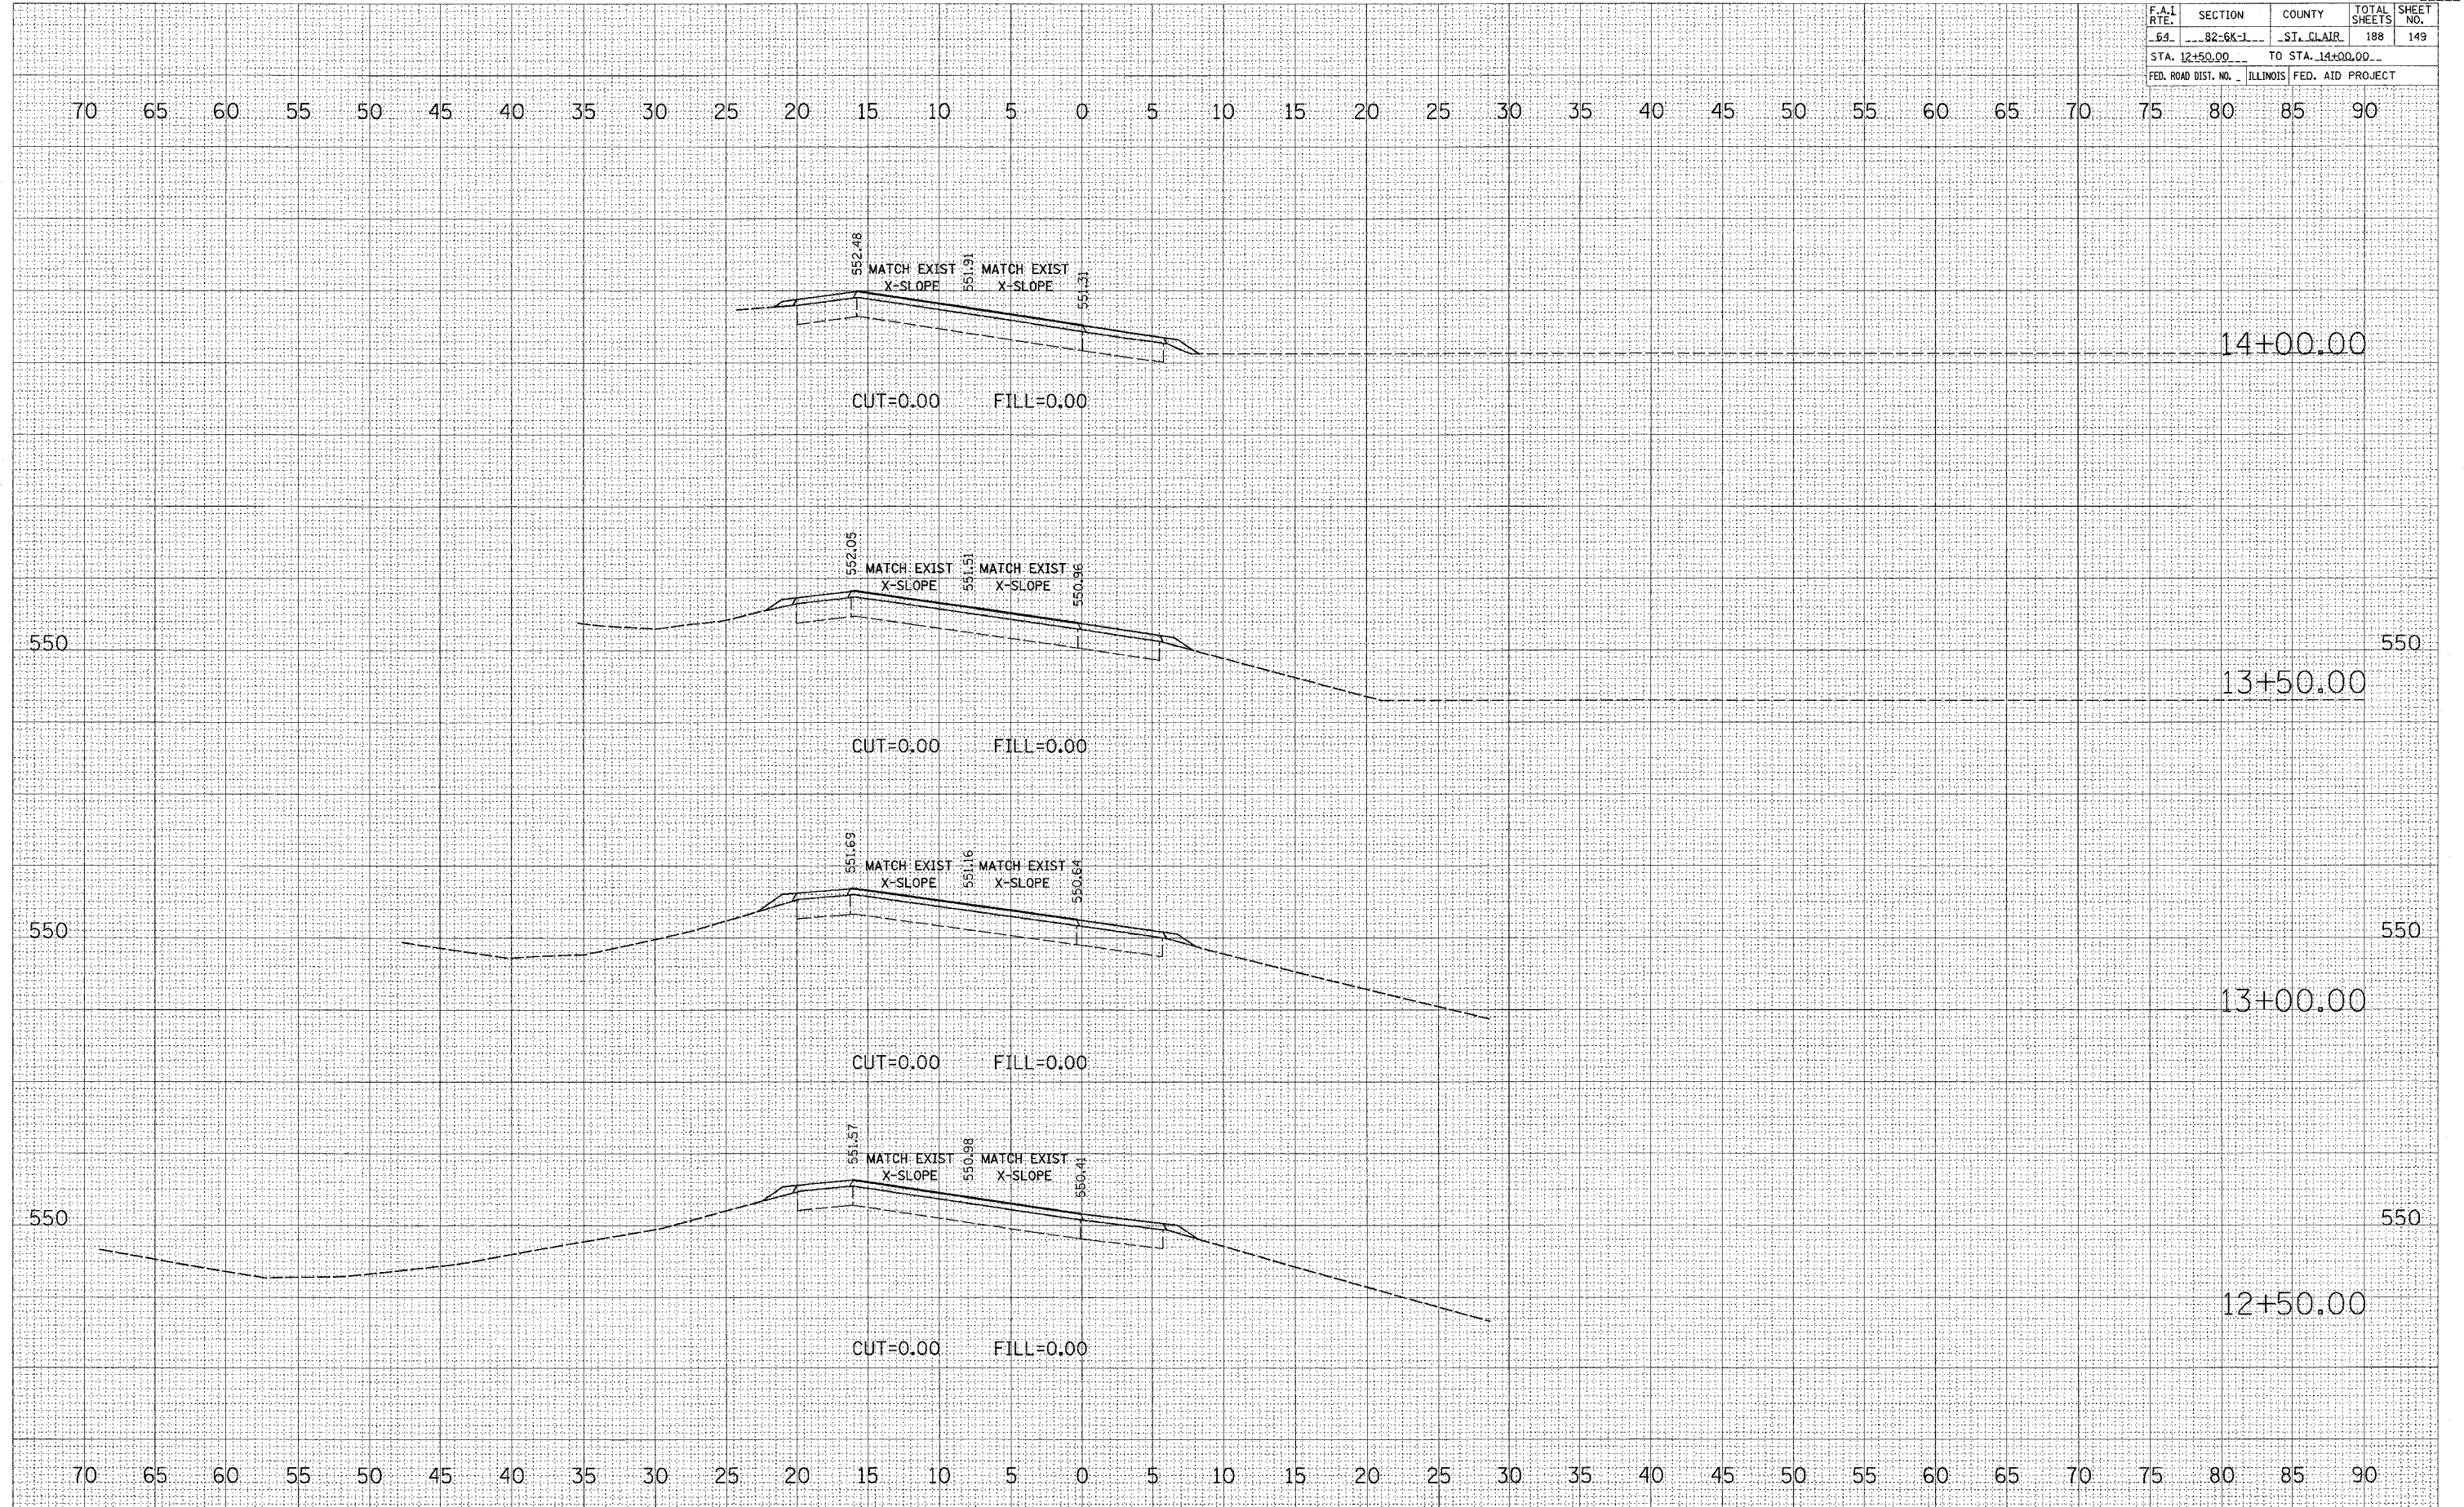

**S. W. RAMP**

STA. 12+50.00 TO STA. 14+00.00