


F.A.I. RTE.	SECTION	COUNTY	TOTAL SHEETS	SHEET NO.
64	82-5K-1	ST. CLAIR	188	150
STA. +00.00		TO STA. 1+00.00		
FED. ROAD DIST. NO. ILLINOIS FED. AID PROJECT				

FINAL SURVEY	DATE
BY	
SURVEYED	
NOTE BOOK	
AREAS CHECKED	
NO.	

ORIGINAL SURVEY	DATE
BY	
SURVEYED	
NOTE BOOK	
AREAS CHECKED	
NO.	

PLOT DATE = 7/5/2005
 FILE NAME = c:\pro\pca\ed8684\plan\asht98\981.dwg
 PLOT SCALE = 5,0000' / 1"
 USER NAME = km-lasal

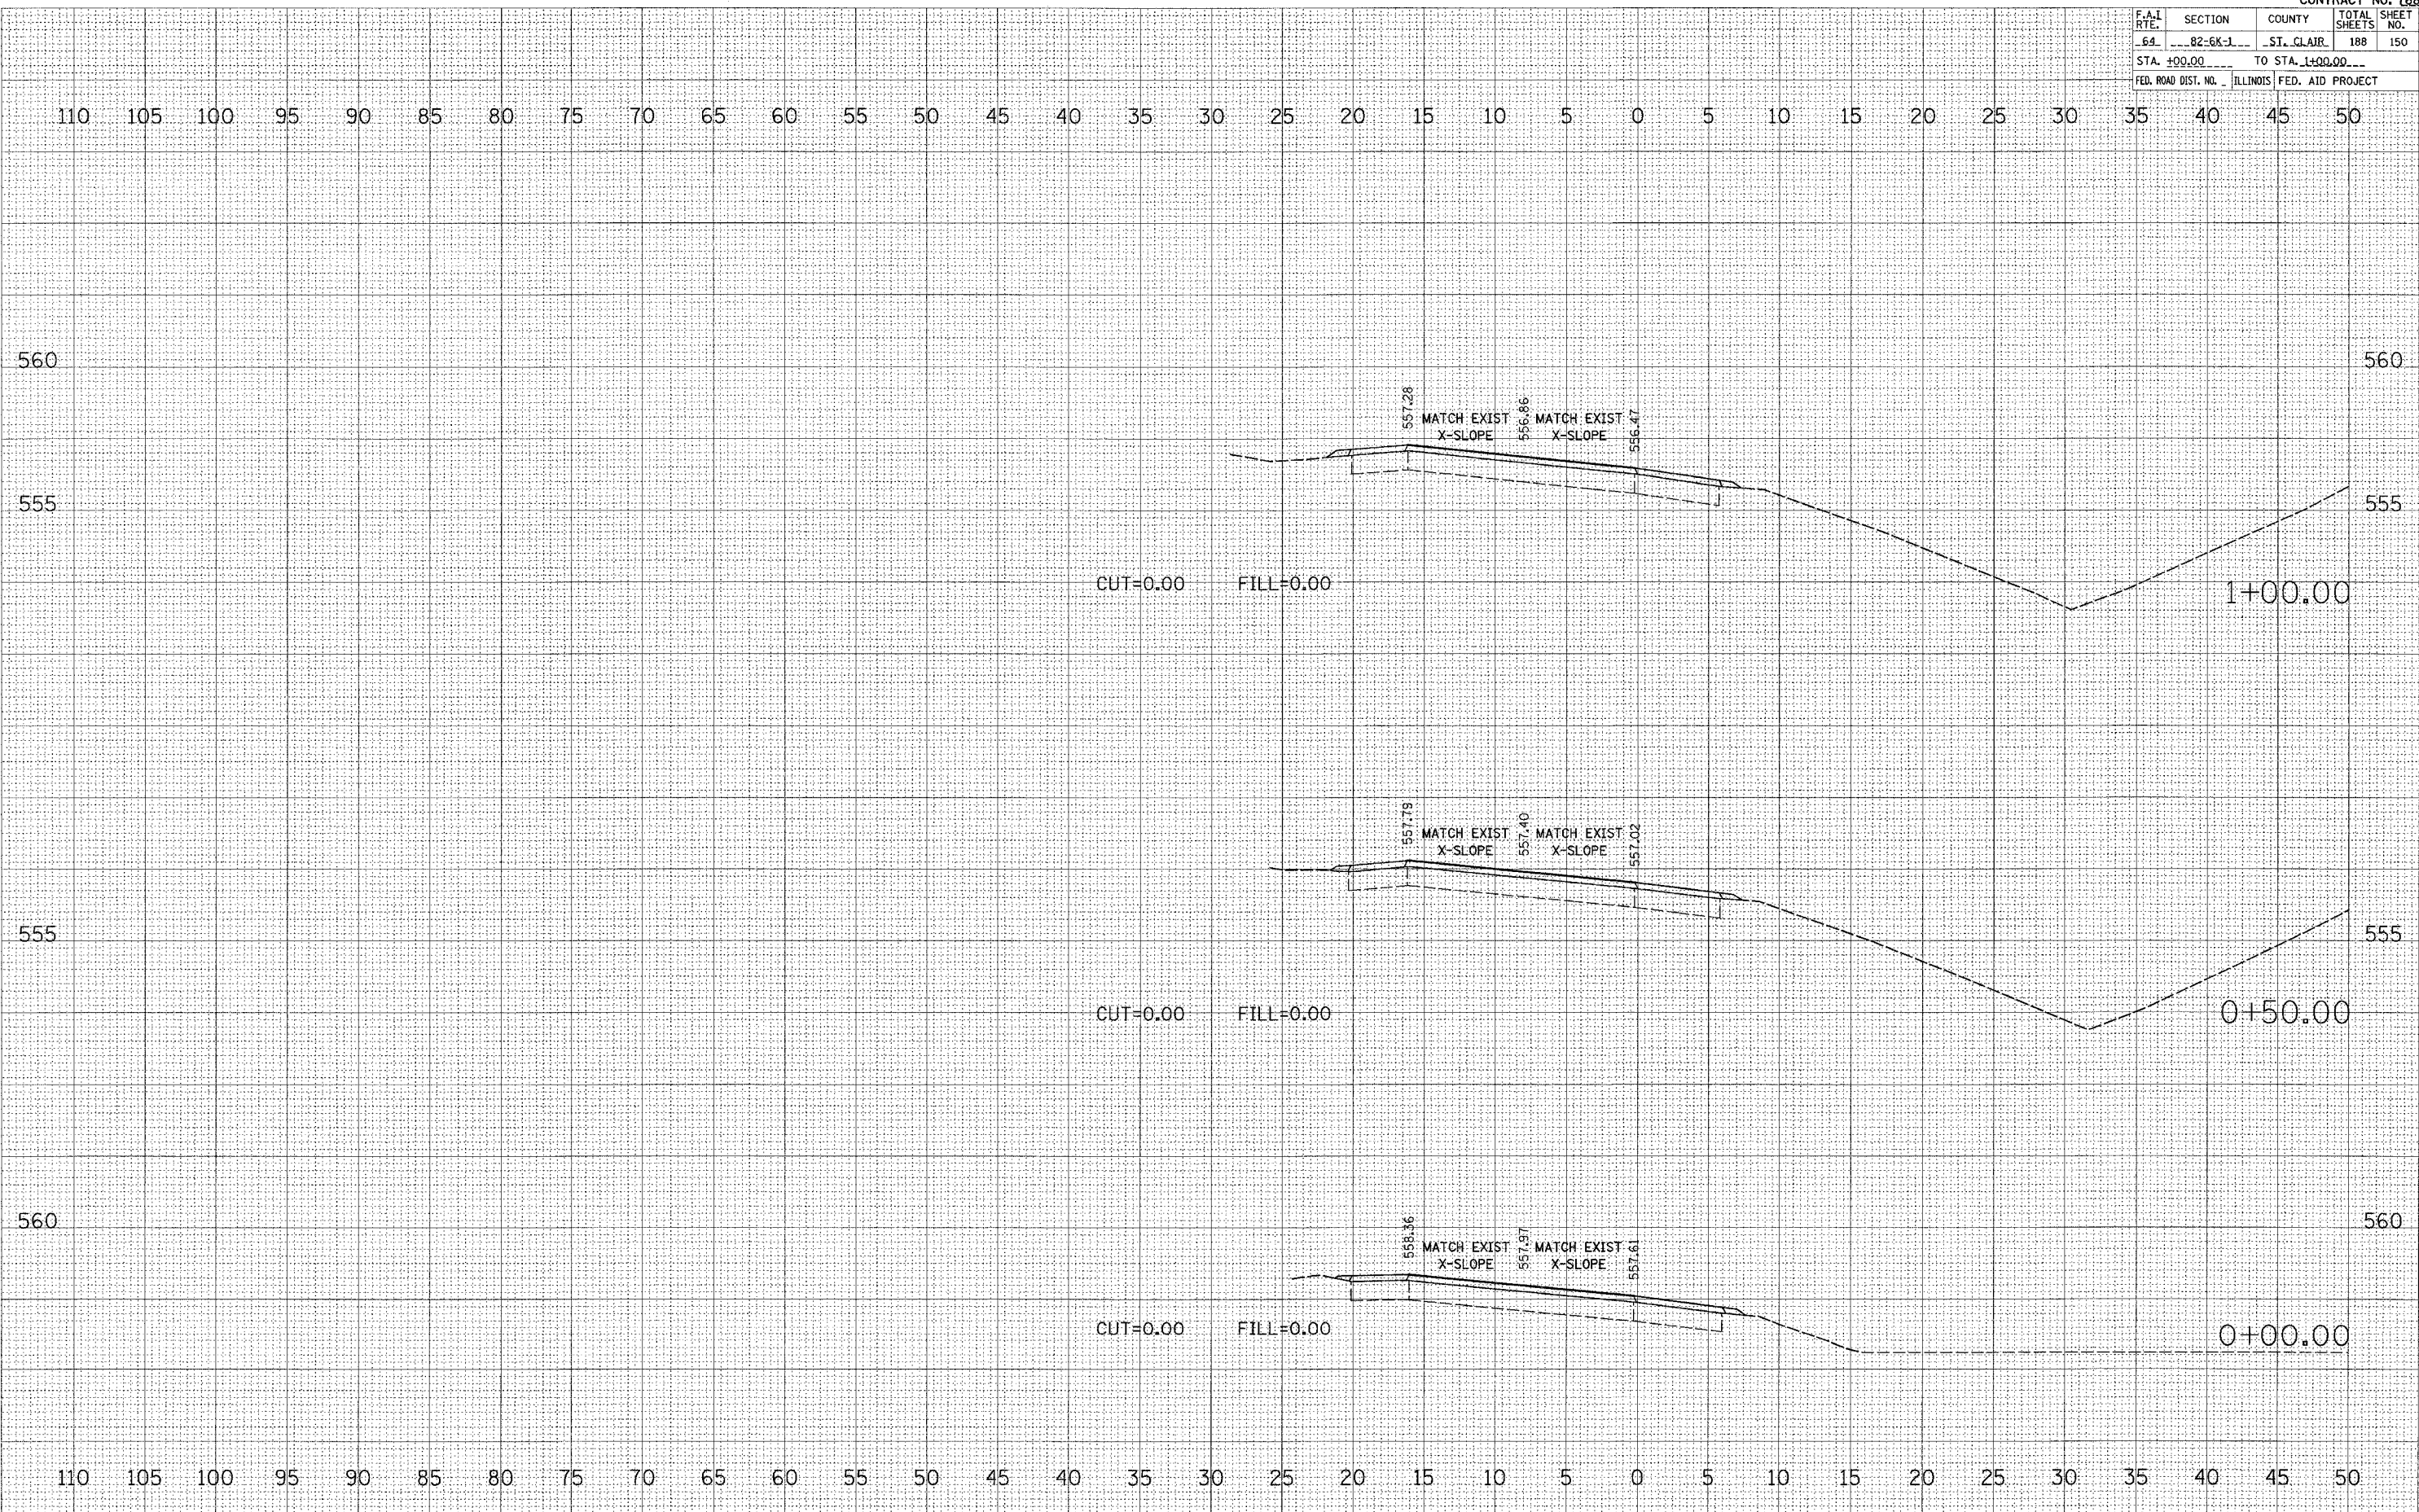

N.W. RAMP

STA. +00.00 TO STA. 1+00.00