


F.A.I. RTE.	SECTION	COUNTY	TOTAL SHEETS	SHEET NO.
64	82-6K-1	ST. CLAIR	188	151
STA. 1+50.00		TO STA. 2+50.00		
FED. ROAD DIST. NO.		ILLINOIS FED. AID PROJECT		

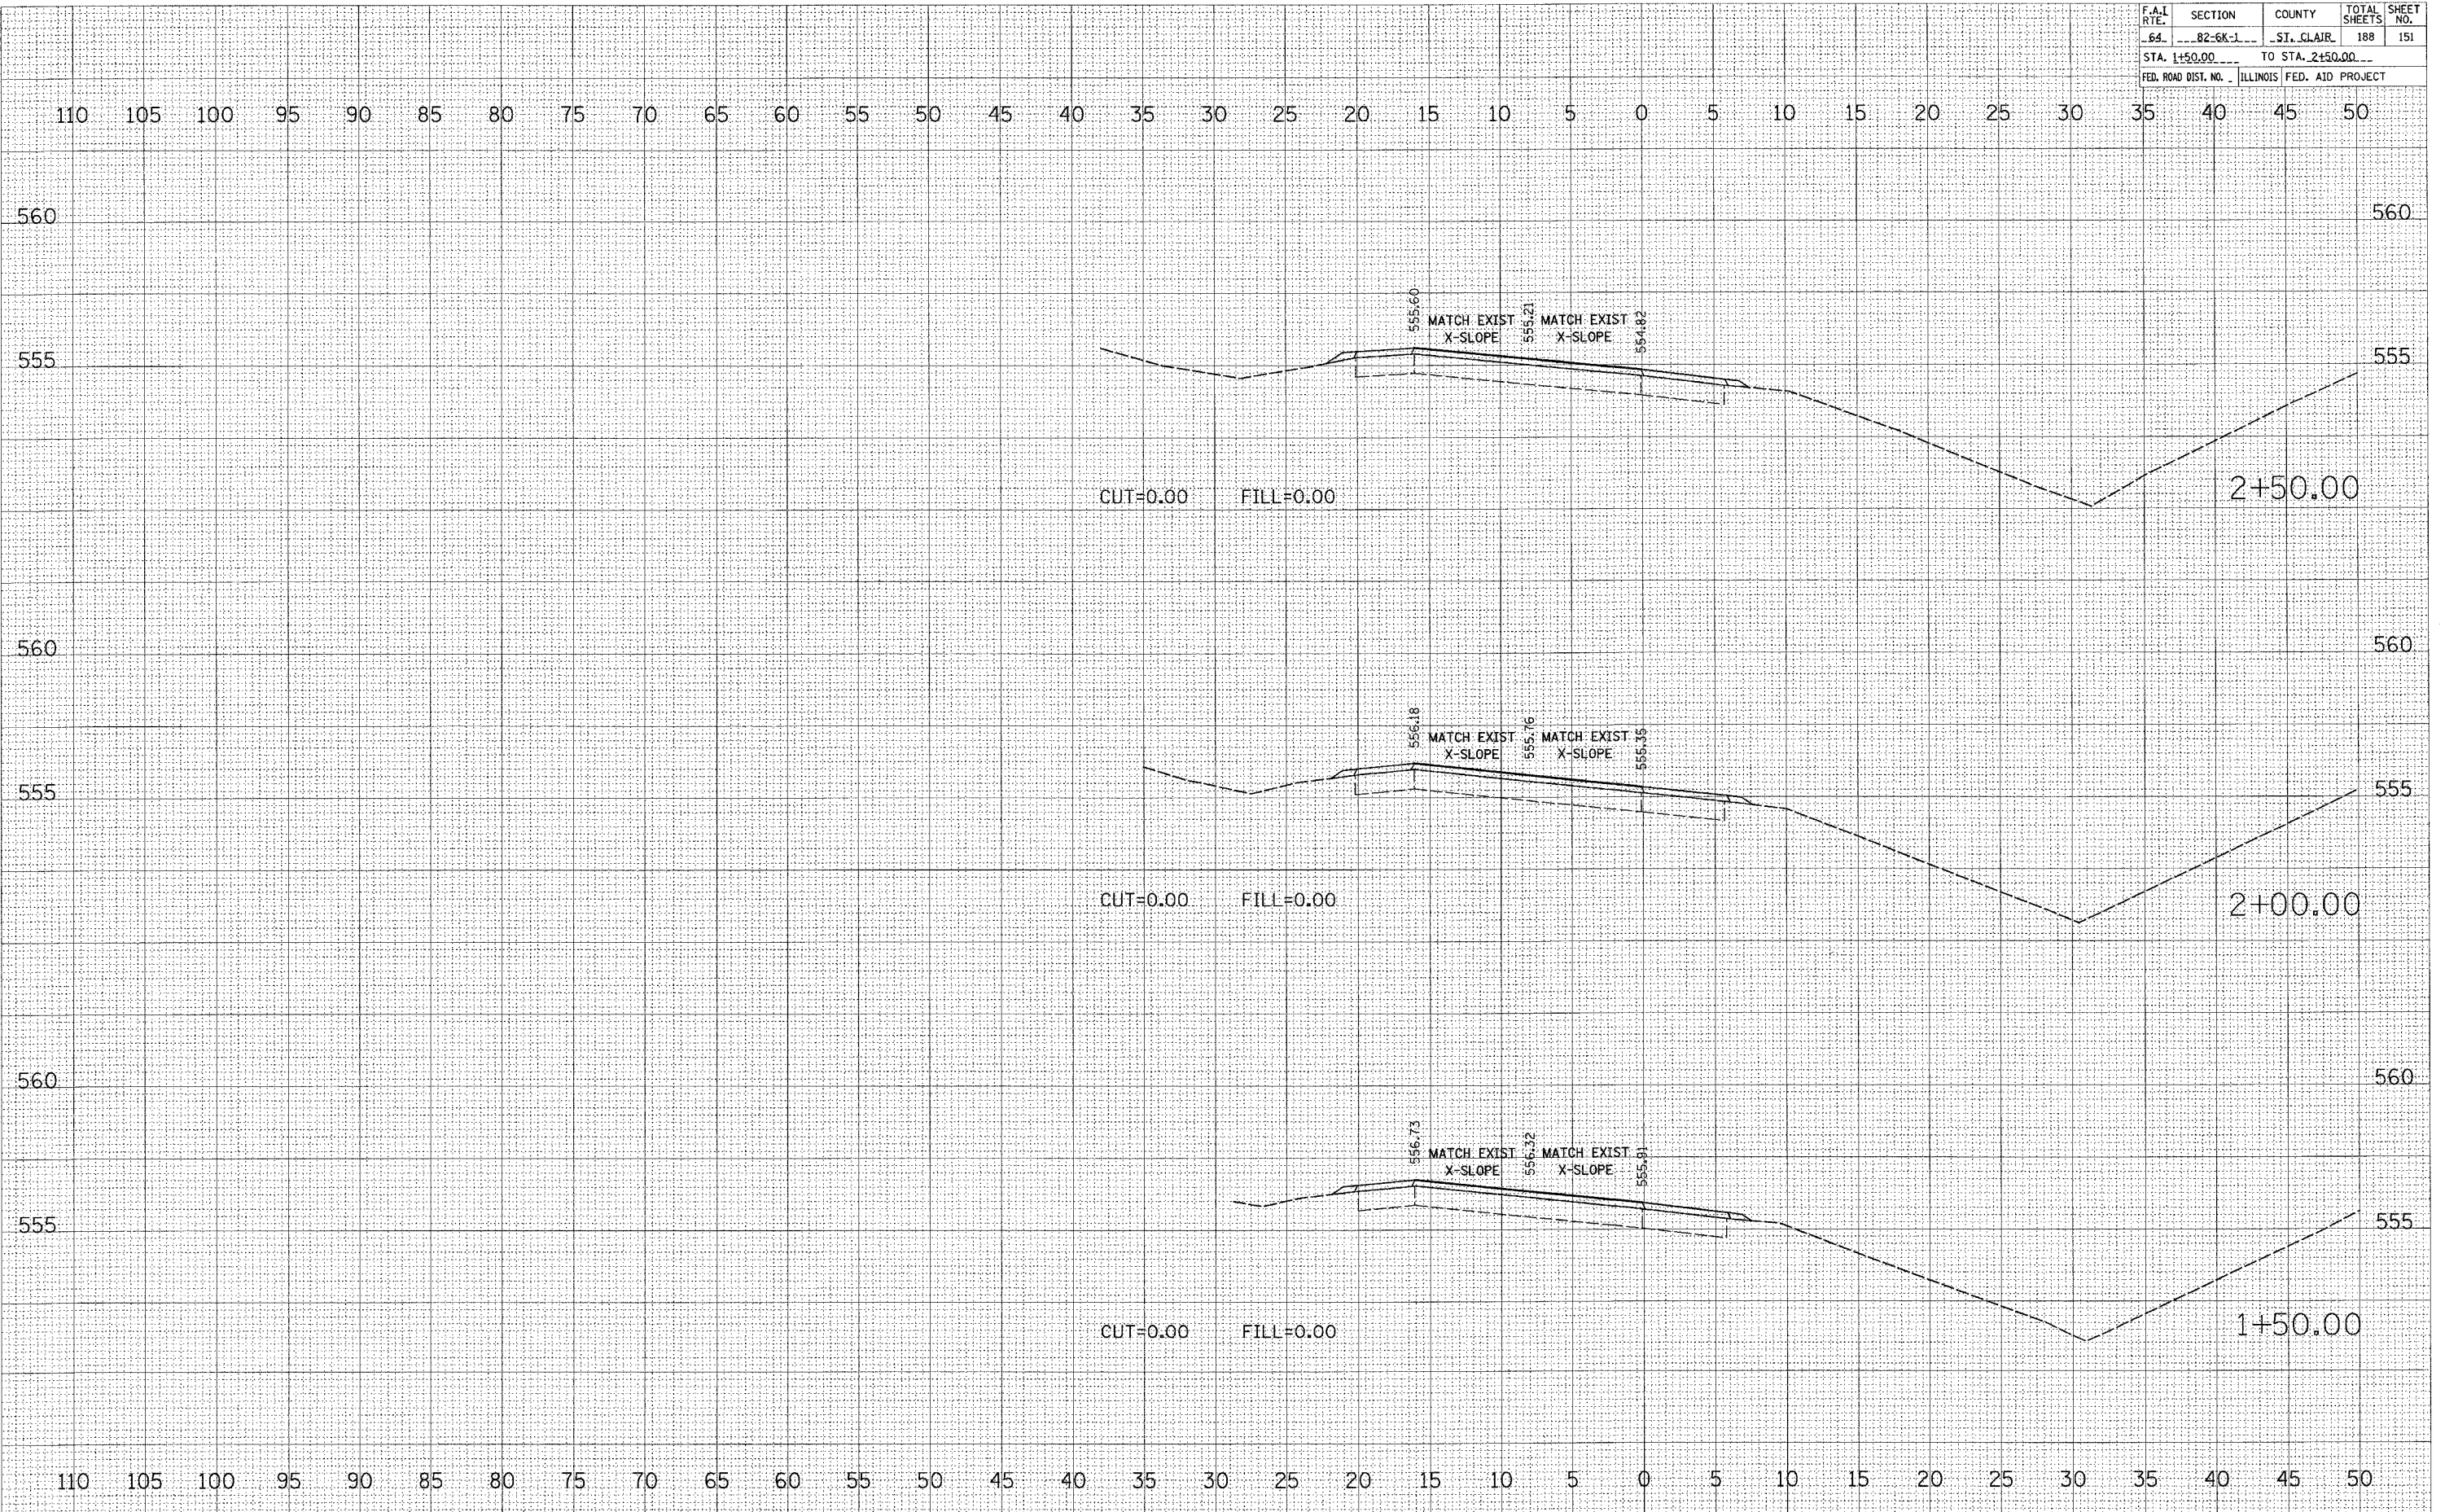

DATE _____
 BY _____
 SURVEYED _____
 NOTE BOOK _____
 TEMPLATE _____
 AREAS CHECKED _____
 NO. _____

DATE _____
 BY _____
 SURVEYED _____
 NOTE BOOK _____
 TEMPLATE _____
 AREAS CHECKED _____
 NO. _____

PLOT DATE = 7/15/2005
 FILE NAME = c:\projects\76815\plan\76815\76815.dwg
 PLOT SCALE = 5.0000' / 1" IN.
 USER NAME = ka-lasat

N.W. RAMP

STA. 1+50.00 TO STA. 2+50.00