


F.A.L. RTE.	SECTION	COUNTY	TOTAL SHEETS	SHEET NO.
64	82-5K-1	ST. CLAIR	188	152
STA. 3+00.00 TO STA. 4+00.00				
FED. ROAD DIST. NO. ILLINOIS FED. AID PROJECT				

DATE	
BY	
NO.	
ORIGINAL SURVEY	
PLOTTED	
DATE	
AREAS CHECKED	

DATE	
BY	
NO.	
ORIGINAL SURVEY	
PLOTTED	
DATE	
AREAS CHECKED	

PLOT DATE = 7/5/2005  
 FILE NAME = C:\Users\khalid\Documents\76815\82-5K-1\82-5K-1.dwg  
 PLOT SCALE = 5/8" = 1' / IN.  
 USER NAME = khalid

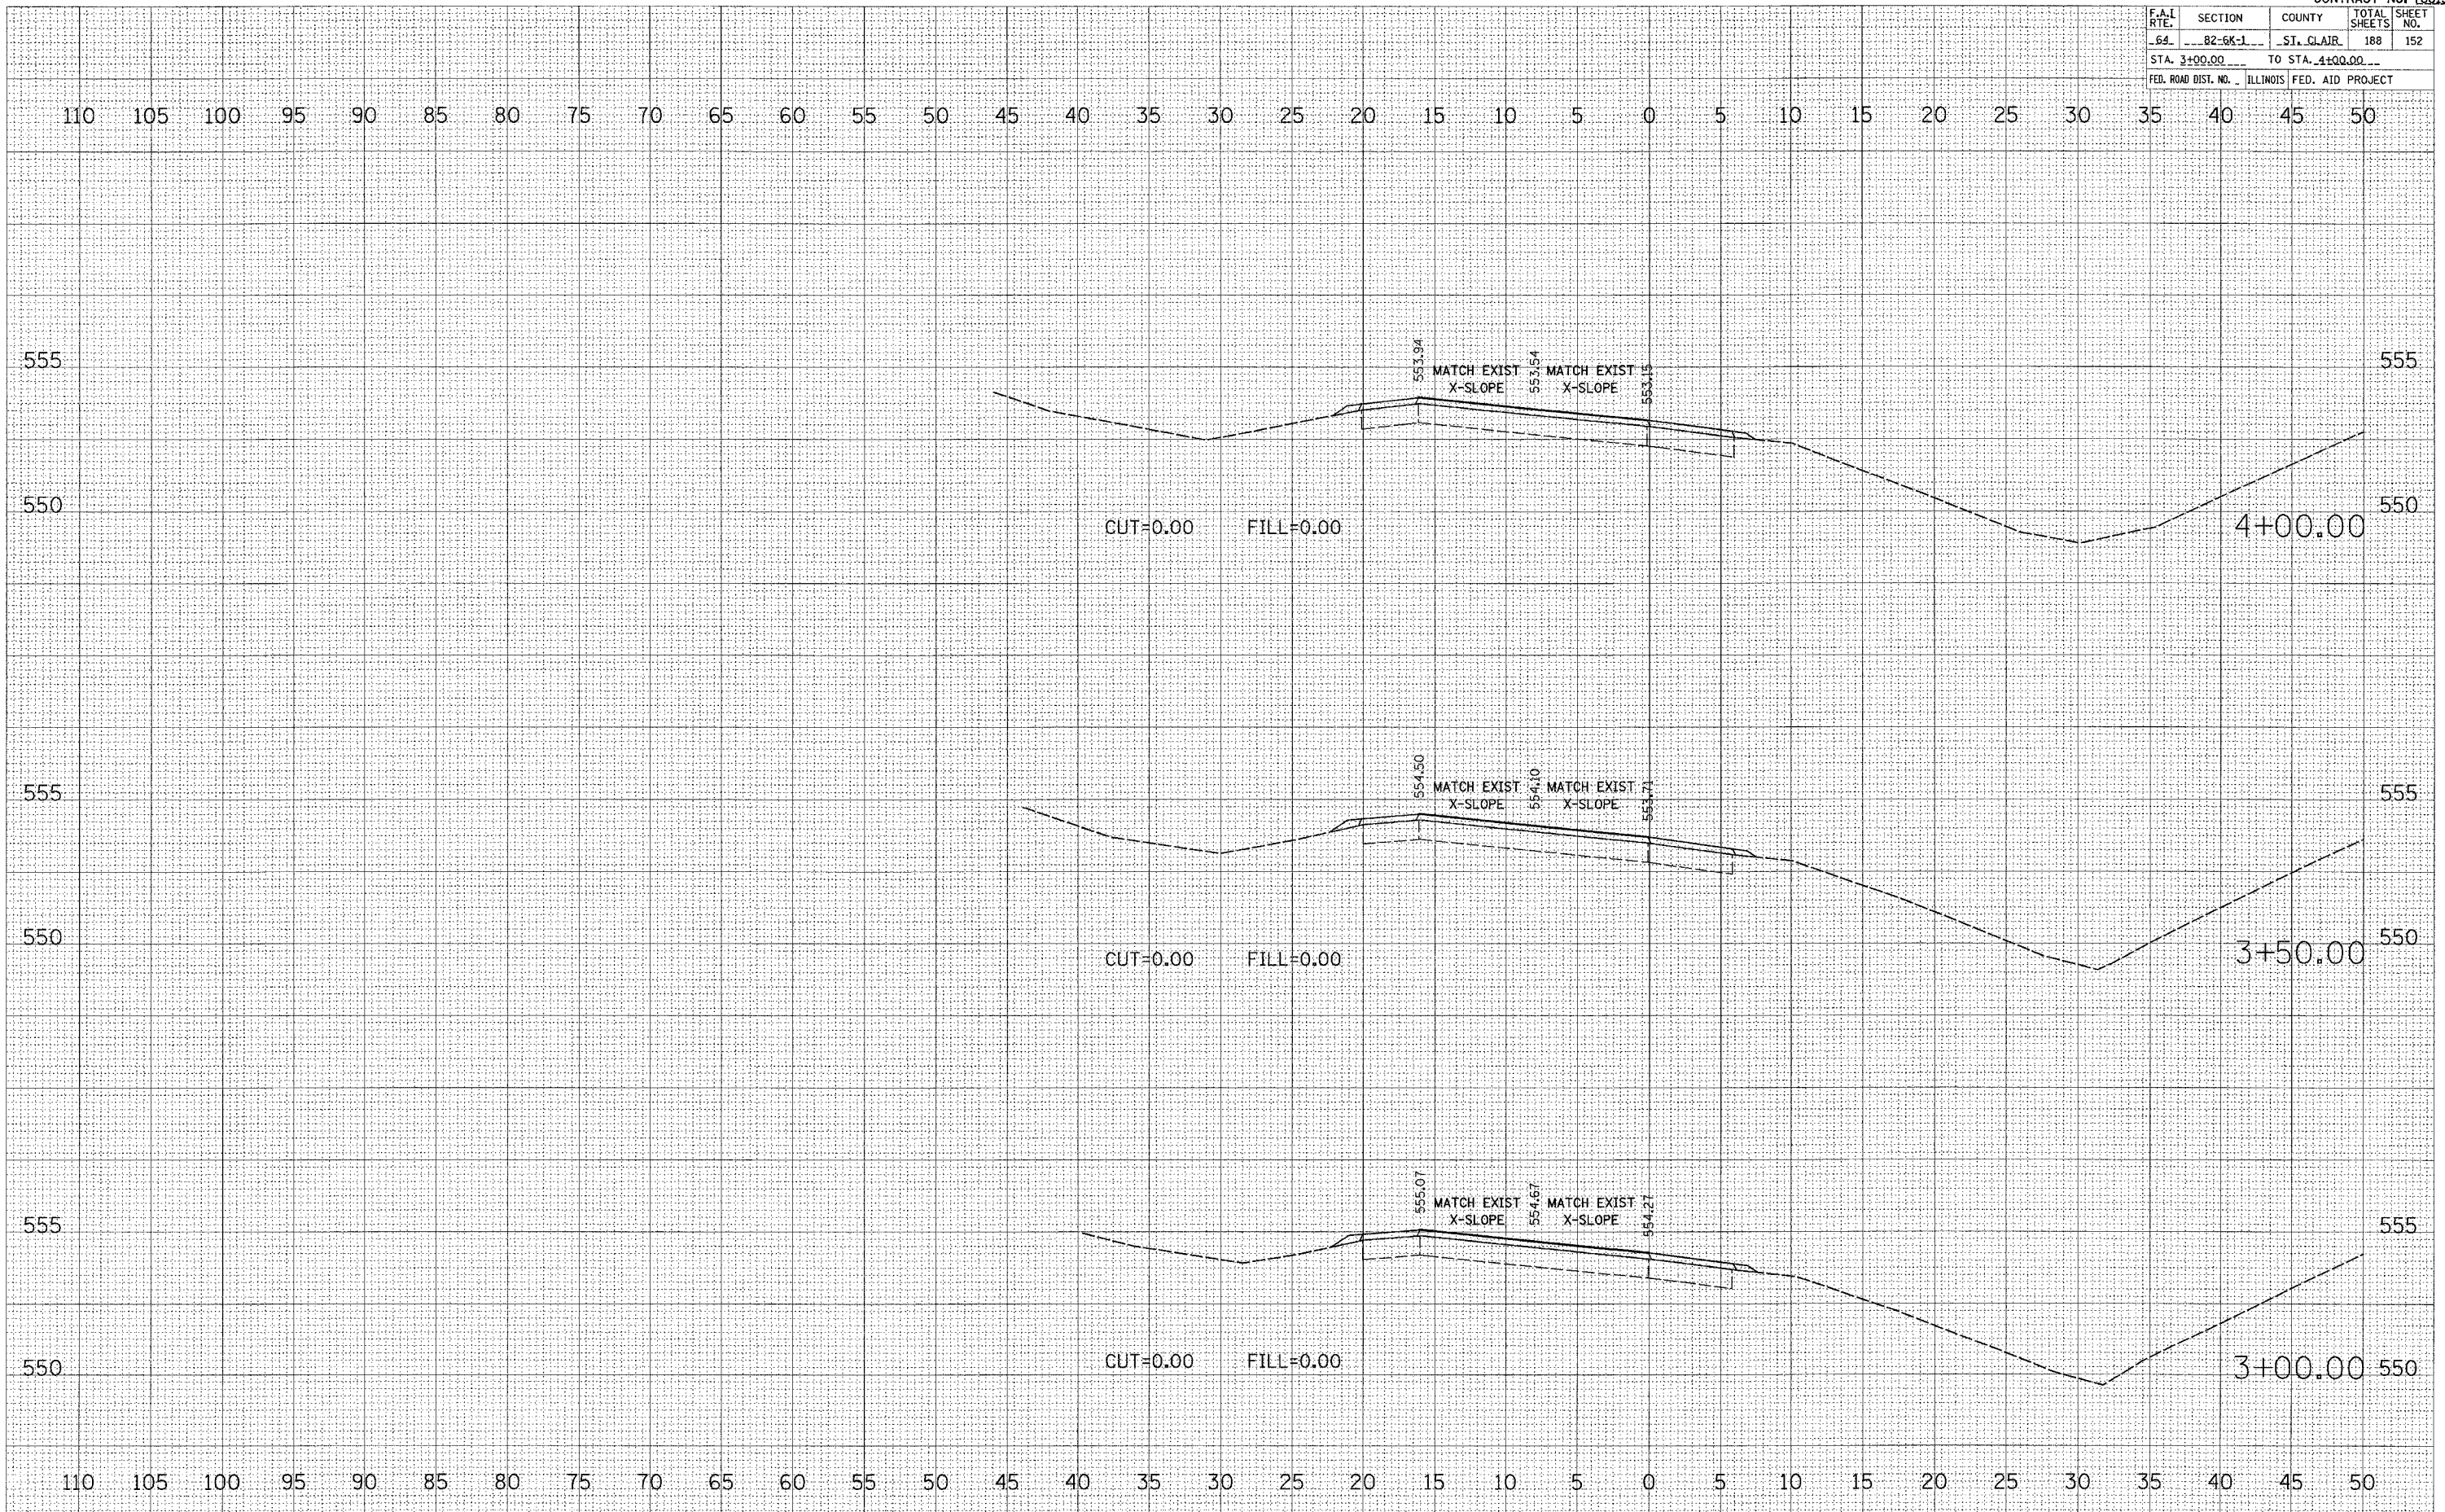

N.W. RAMP

STA. 3+00.00 TO STA. 4+00.00