


F.A.I. RTE.	SECTION	COUNTY	TOTAL SHEETS	SHEET NO.
69	82-6K-1	ST. CLAIR	188	154
STA. 6+50.00		TO STA. 7+50.00		
FED. ROAD DIST. NO. ILLINOIS FED. AID PROJECT				

FINAL SURVEY	SURVEYED	DATE
NOTE BOOK NO.	PLOTTED	
	TEMPLATE	
	AREAS CHECKED	

ORIGINAL SURVEY	SURVEYED	DATE
NOTE BOOK NO.	PLOTTED	
	TEMPLATE	
	AREAS CHECKED	

PLOT DATE = 7/5/2005  
 PLOT SCALE = 1"=50.00'  
 USER NAME = kcr1001

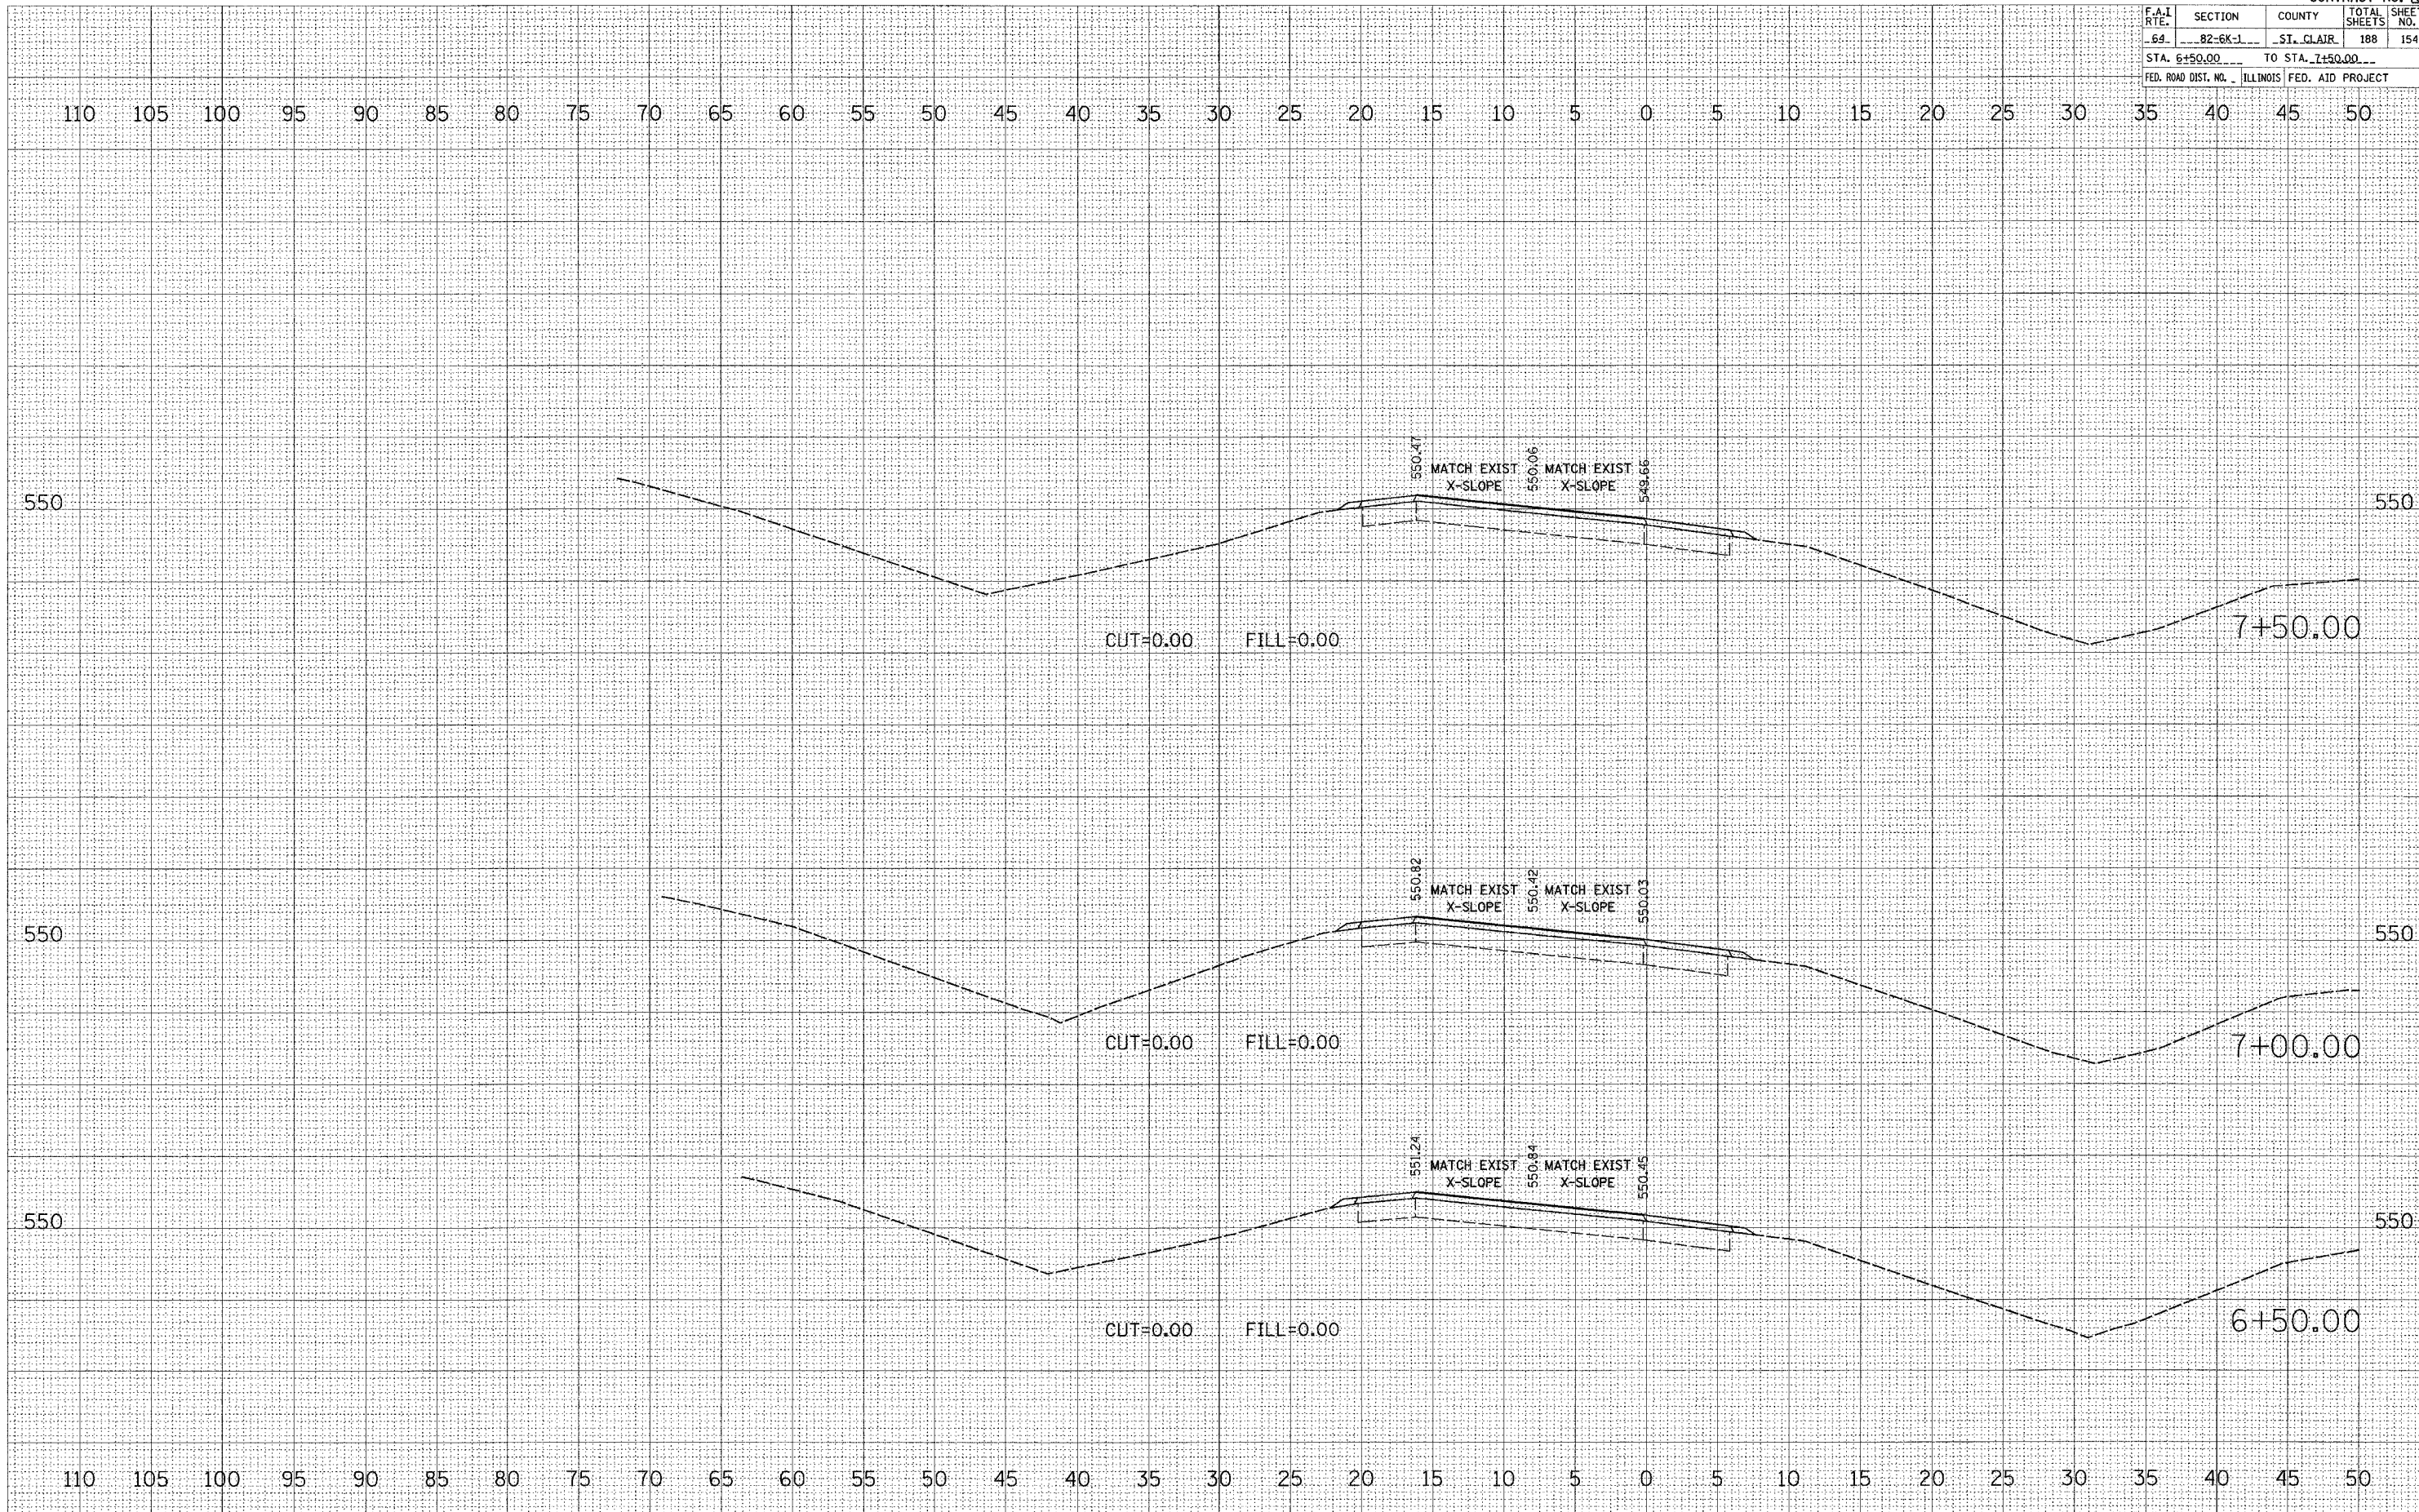

**N.W. RAMP**

STA. 6+50.00 TO STA. 7+50.00