


F.A.I. RTE.	SECTION	COUNTY	TOTAL SHEETS	SHEET NO.
64	82-6K-1	ST. CLAIR	188	156
STA. 9+50.00		TO STA. 10+50.00		
FED. ROAD DIST. NO. ILLINOIS FED. AID PROJECT				

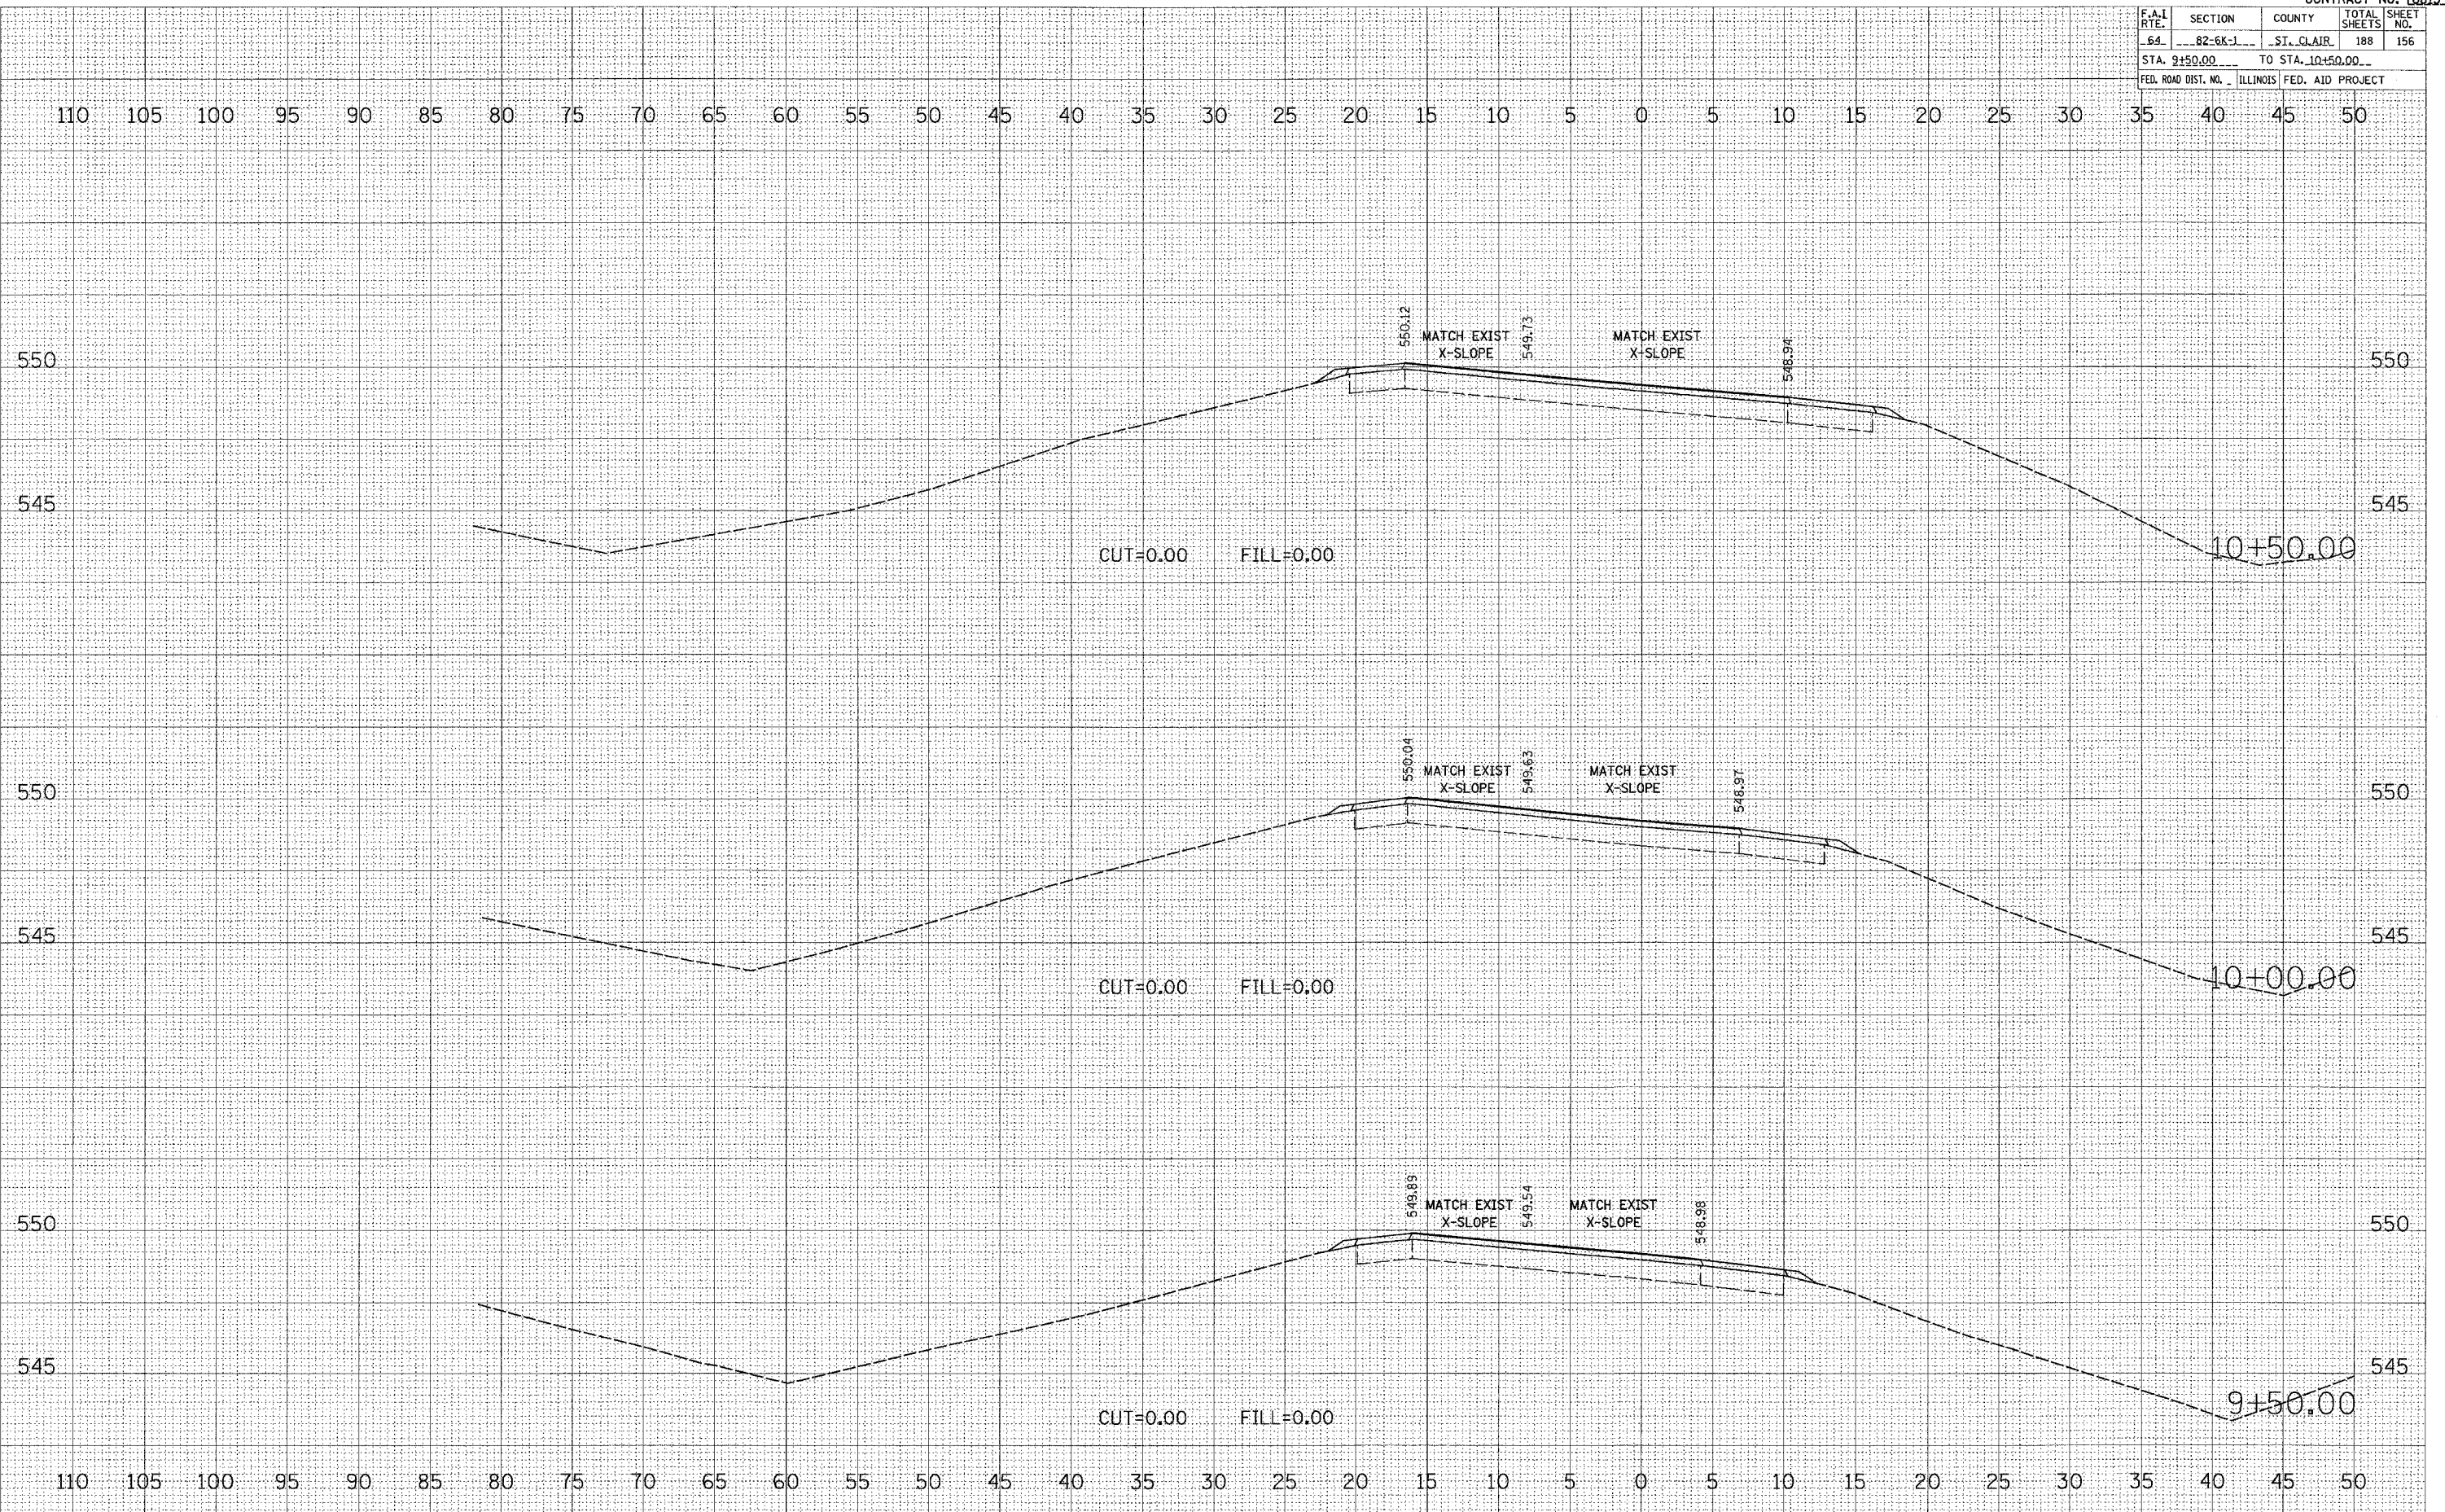

FINAL SURVEY BY DATE
 SURVEYED BY DATE
 NOTE BOOK NO.
 TEMPLATE AREAS CHECKED

ORIGINAL SURVEY BY DATE
 SURVEYED BY DATE
 NOTE BOOK NO.
 TEMPLATE AREAS CHECKED

PLOT DATE = 7/5/2005
 FILE NAME = o:\projects\76815\plan\wash\10+50+00\10+50+00.dwg
 PLOT SCALE = 5.0000 / IN.
 USER NAME = karlasee