


F.A.L. RTE.	SECTION	COUNTY	TOTAL SHEETS	SHEET NO.
.64	82-6K-1	ST. CLAIR	188	159
STA. 13+50.00 TO STA. 13+50.00				
FED. ROAD DIST. NO. ILLINOIS FED. AID PROJECT				

DATE	
BY	
FINAL SURVEY	
NOTE BOOK	
NO.	
AREAS CHECKED	

DATE	
BY	
ORIGINAL SURVEY	
NOTE BOOK	
NO.	
AREAS CHECKED	

PLOT DATE = 7/15/2005
 FILE NAME = c:\projects\76815\13+50.00\13+50.00.dwg
 PLOT SCALE = 5.0000 / IN.
 USER NAME = kar-las1

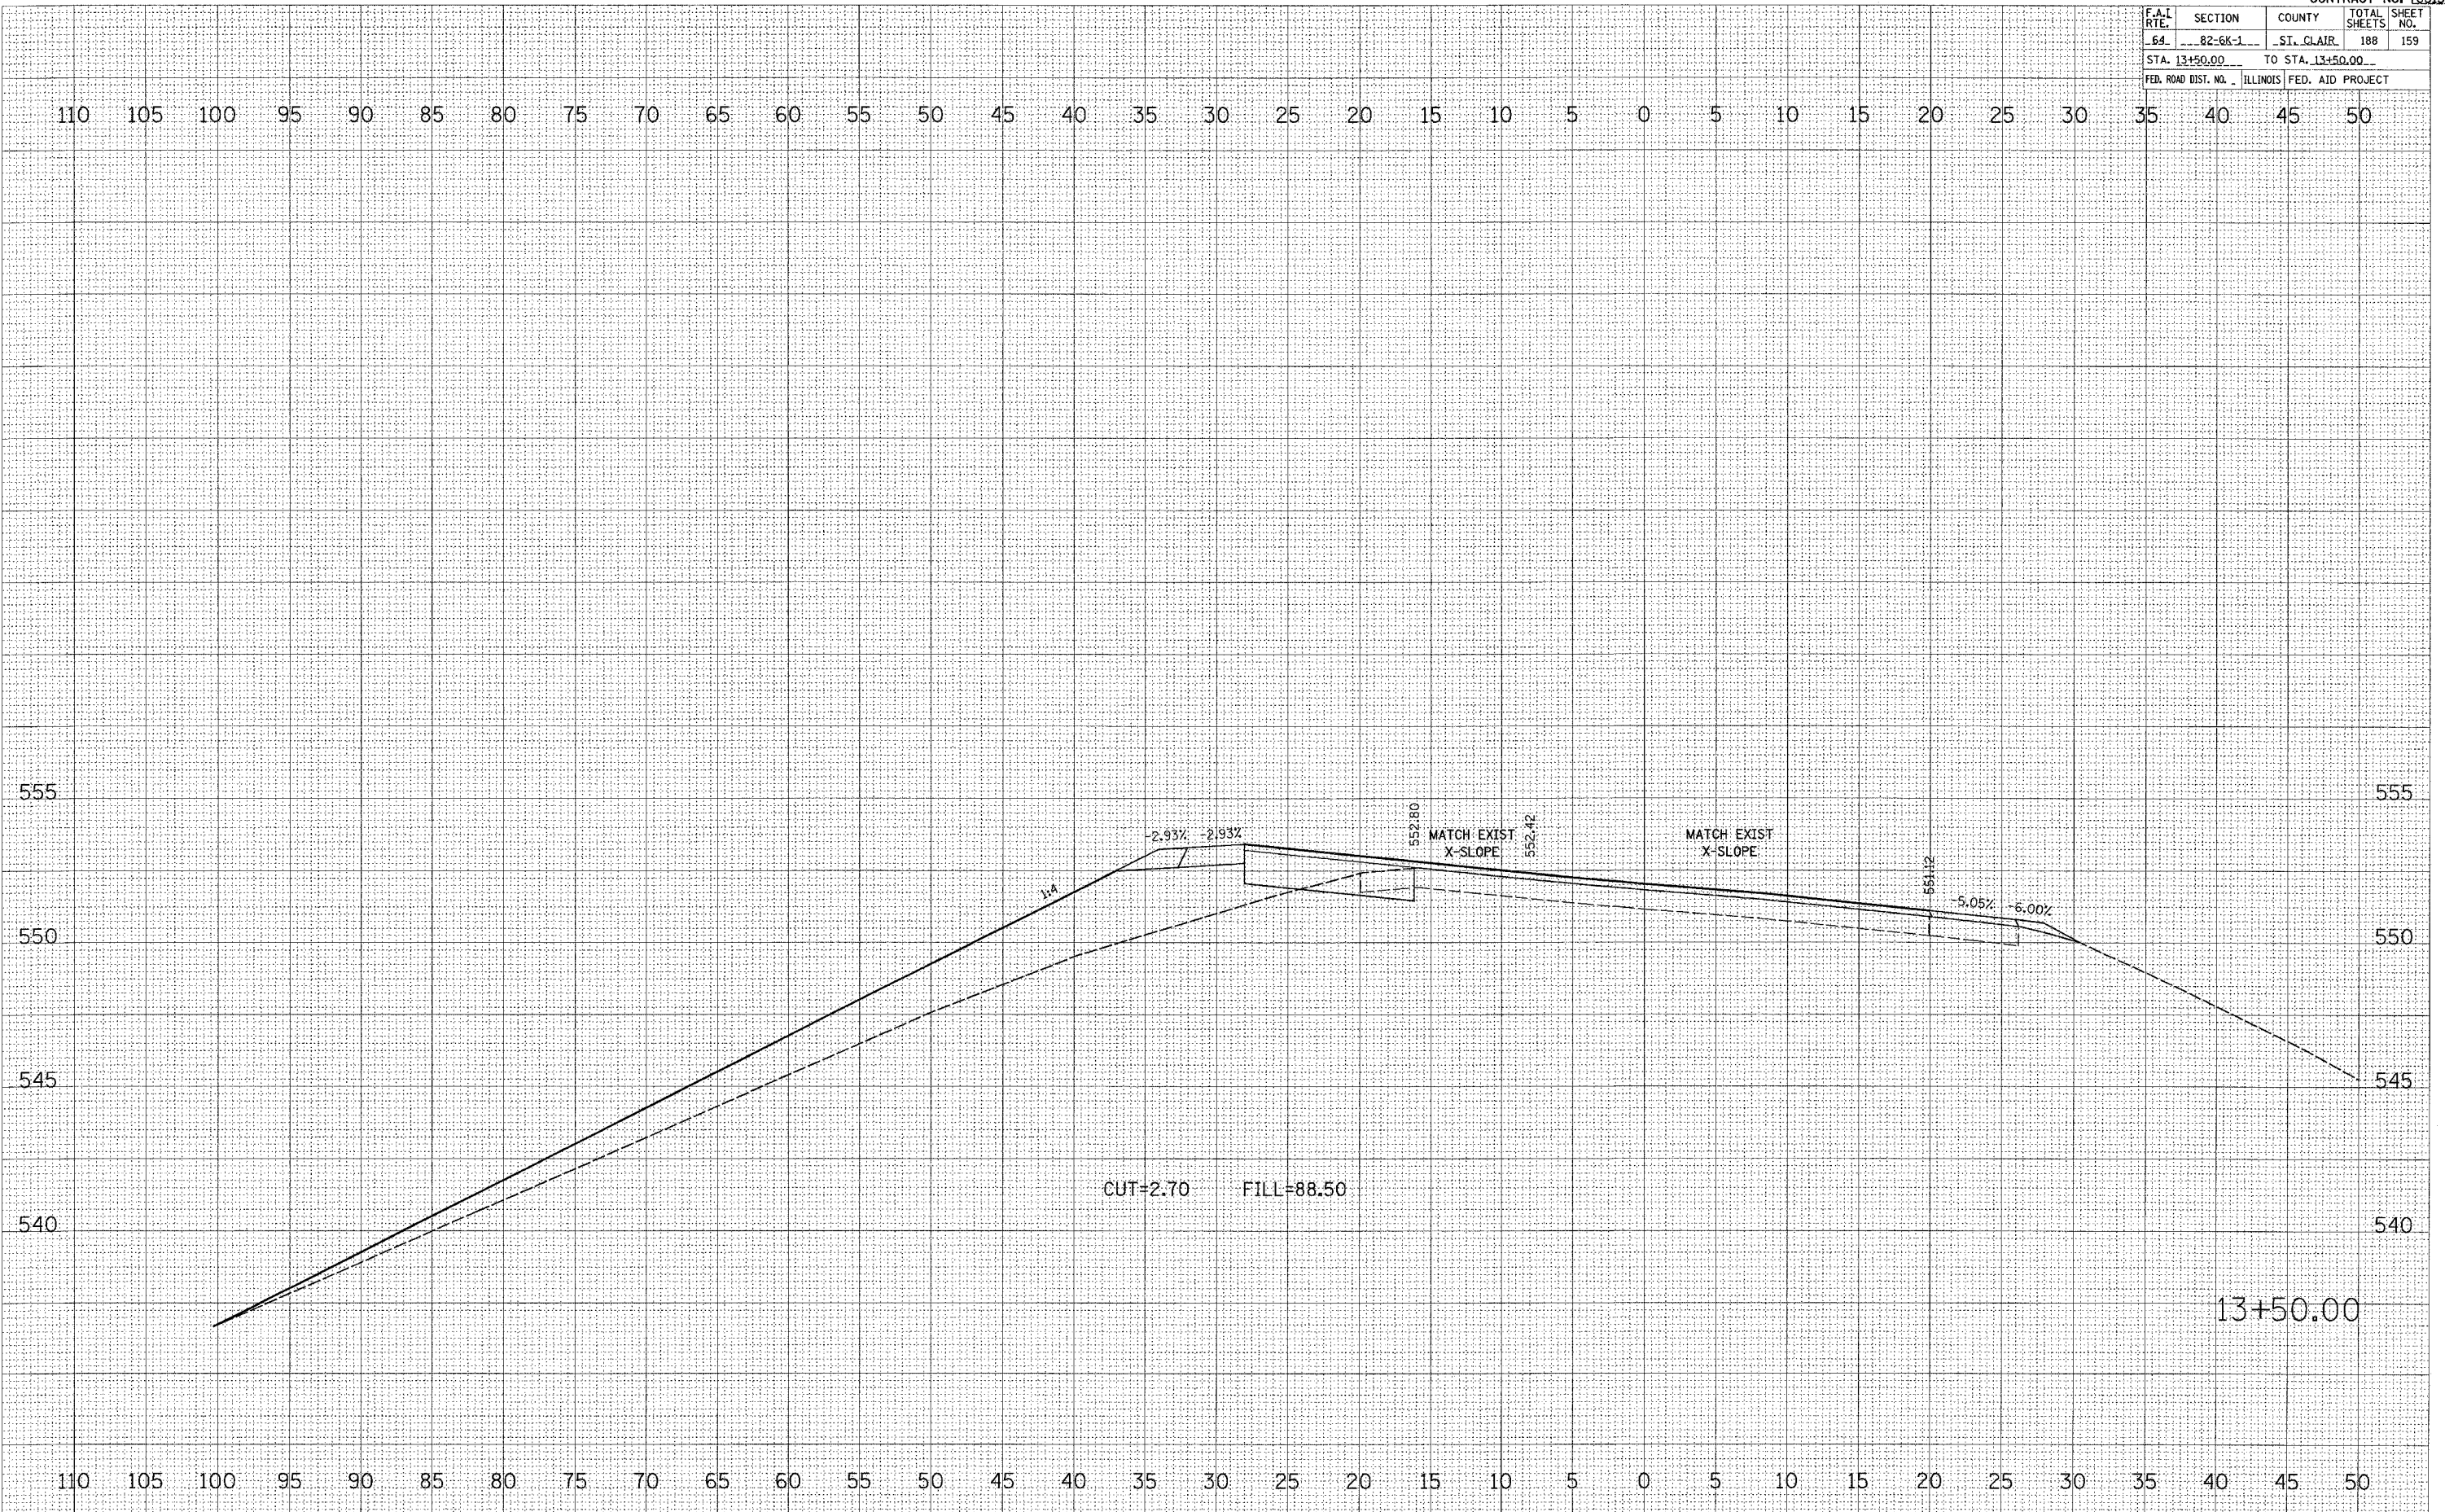

N.W. RAMP

STA. 13+50.00