


F.A.I. RTE.	SECTION	COUNTY	TOTAL SHEETS	SHEET NO.
64	82-6K-1	ST. CLAIR	188	171
STA. 51+50.00		TO STA. 52+00.00		
FED. ROAD DIST. NO. ILLINOIS FED. AID PROJECT				

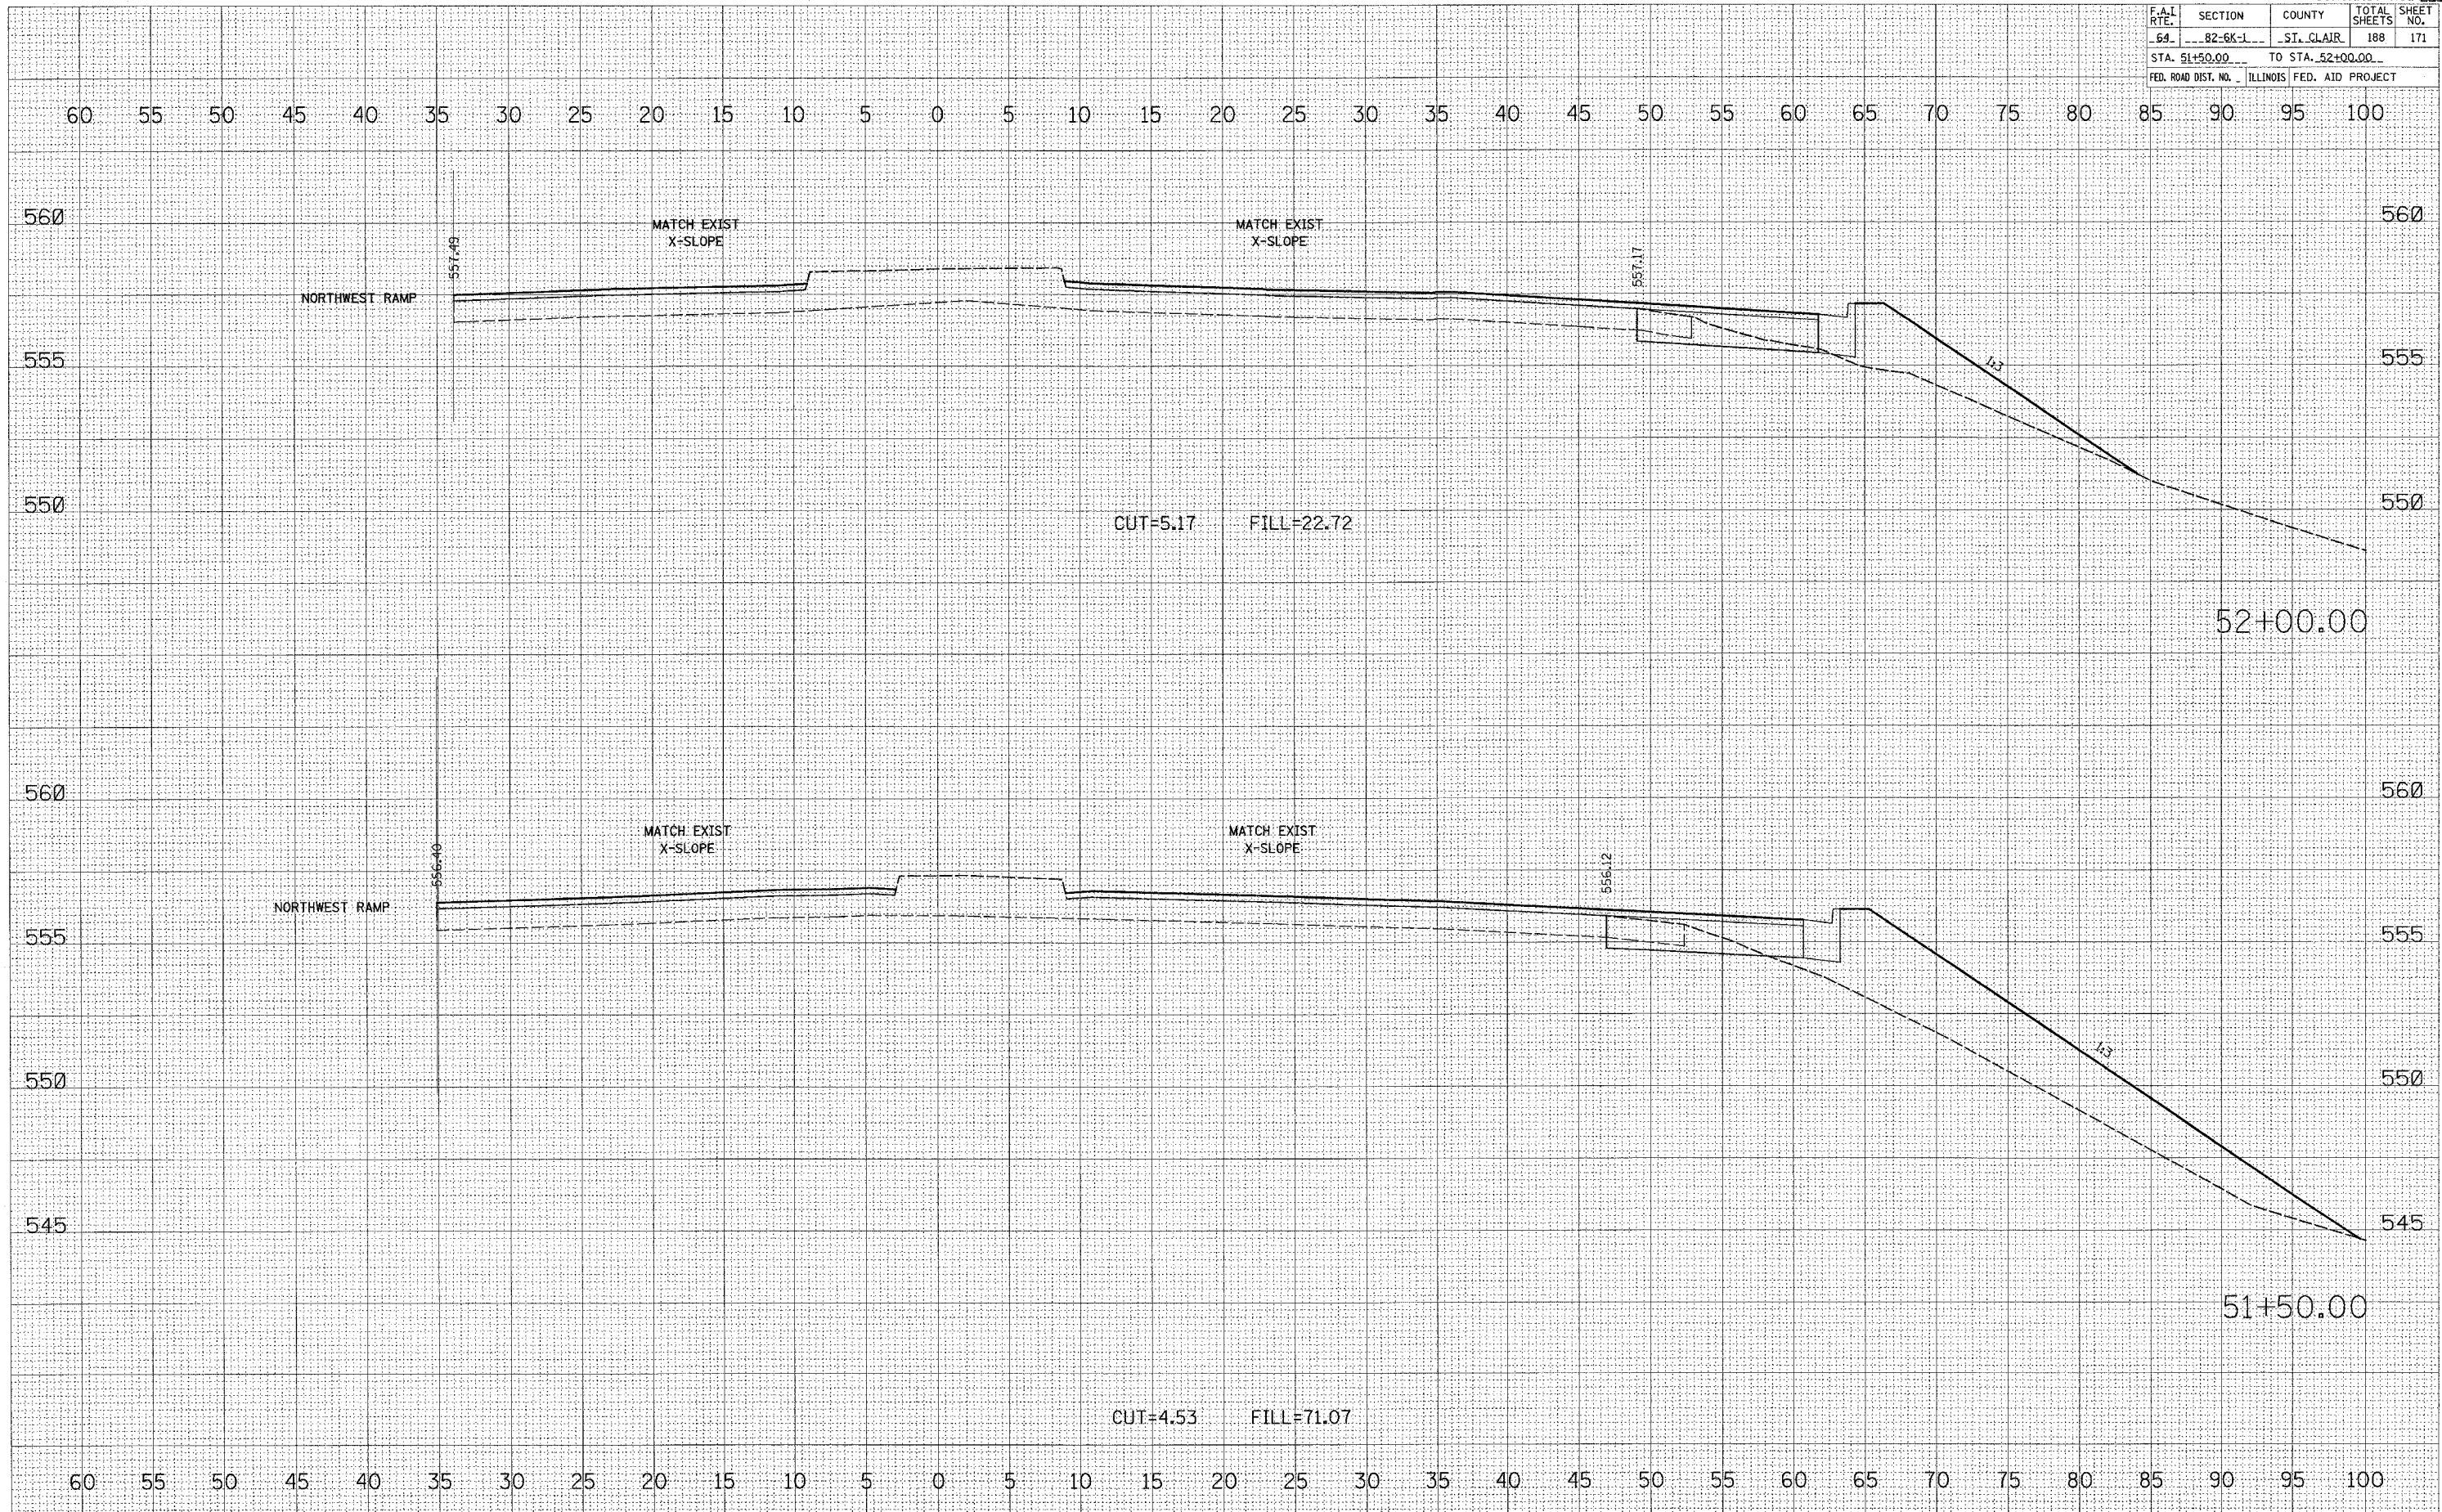

DATE: \_\_\_\_\_ BY: \_\_\_\_\_

FINAL SURVEY: \_\_\_\_\_

SURVEYED: \_\_\_\_\_

PLOTTED: \_\_\_\_\_

NOTE BOOK: \_\_\_\_\_

AREAS CHECKED: \_\_\_\_\_

NO. \_\_\_\_\_

DATE: \_\_\_\_\_ BY: \_\_\_\_\_

ORIGINAL SURVEY: \_\_\_\_\_

SURVEYED: \_\_\_\_\_

PLOTTED: \_\_\_\_\_

NOTE BOOK: \_\_\_\_\_

AREAS CHECKED: \_\_\_\_\_

NO. \_\_\_\_\_

PLOT DATE = 00ATE0

FILE NAME = #FILE0

PLOT SCALE = #SCALE0

USER NAME = #USER0