


F.A.I. RTE.	SECTION	COUNTY	TOTAL SHEETS	SHEET NO.
64	82-6K-1	ST. CLAIR	188	172
STA. 53+00.00		TO STA. 53+50.00		
FED. ROAD DIST. NO.		ILLINOIS FED. AID PROJECT		

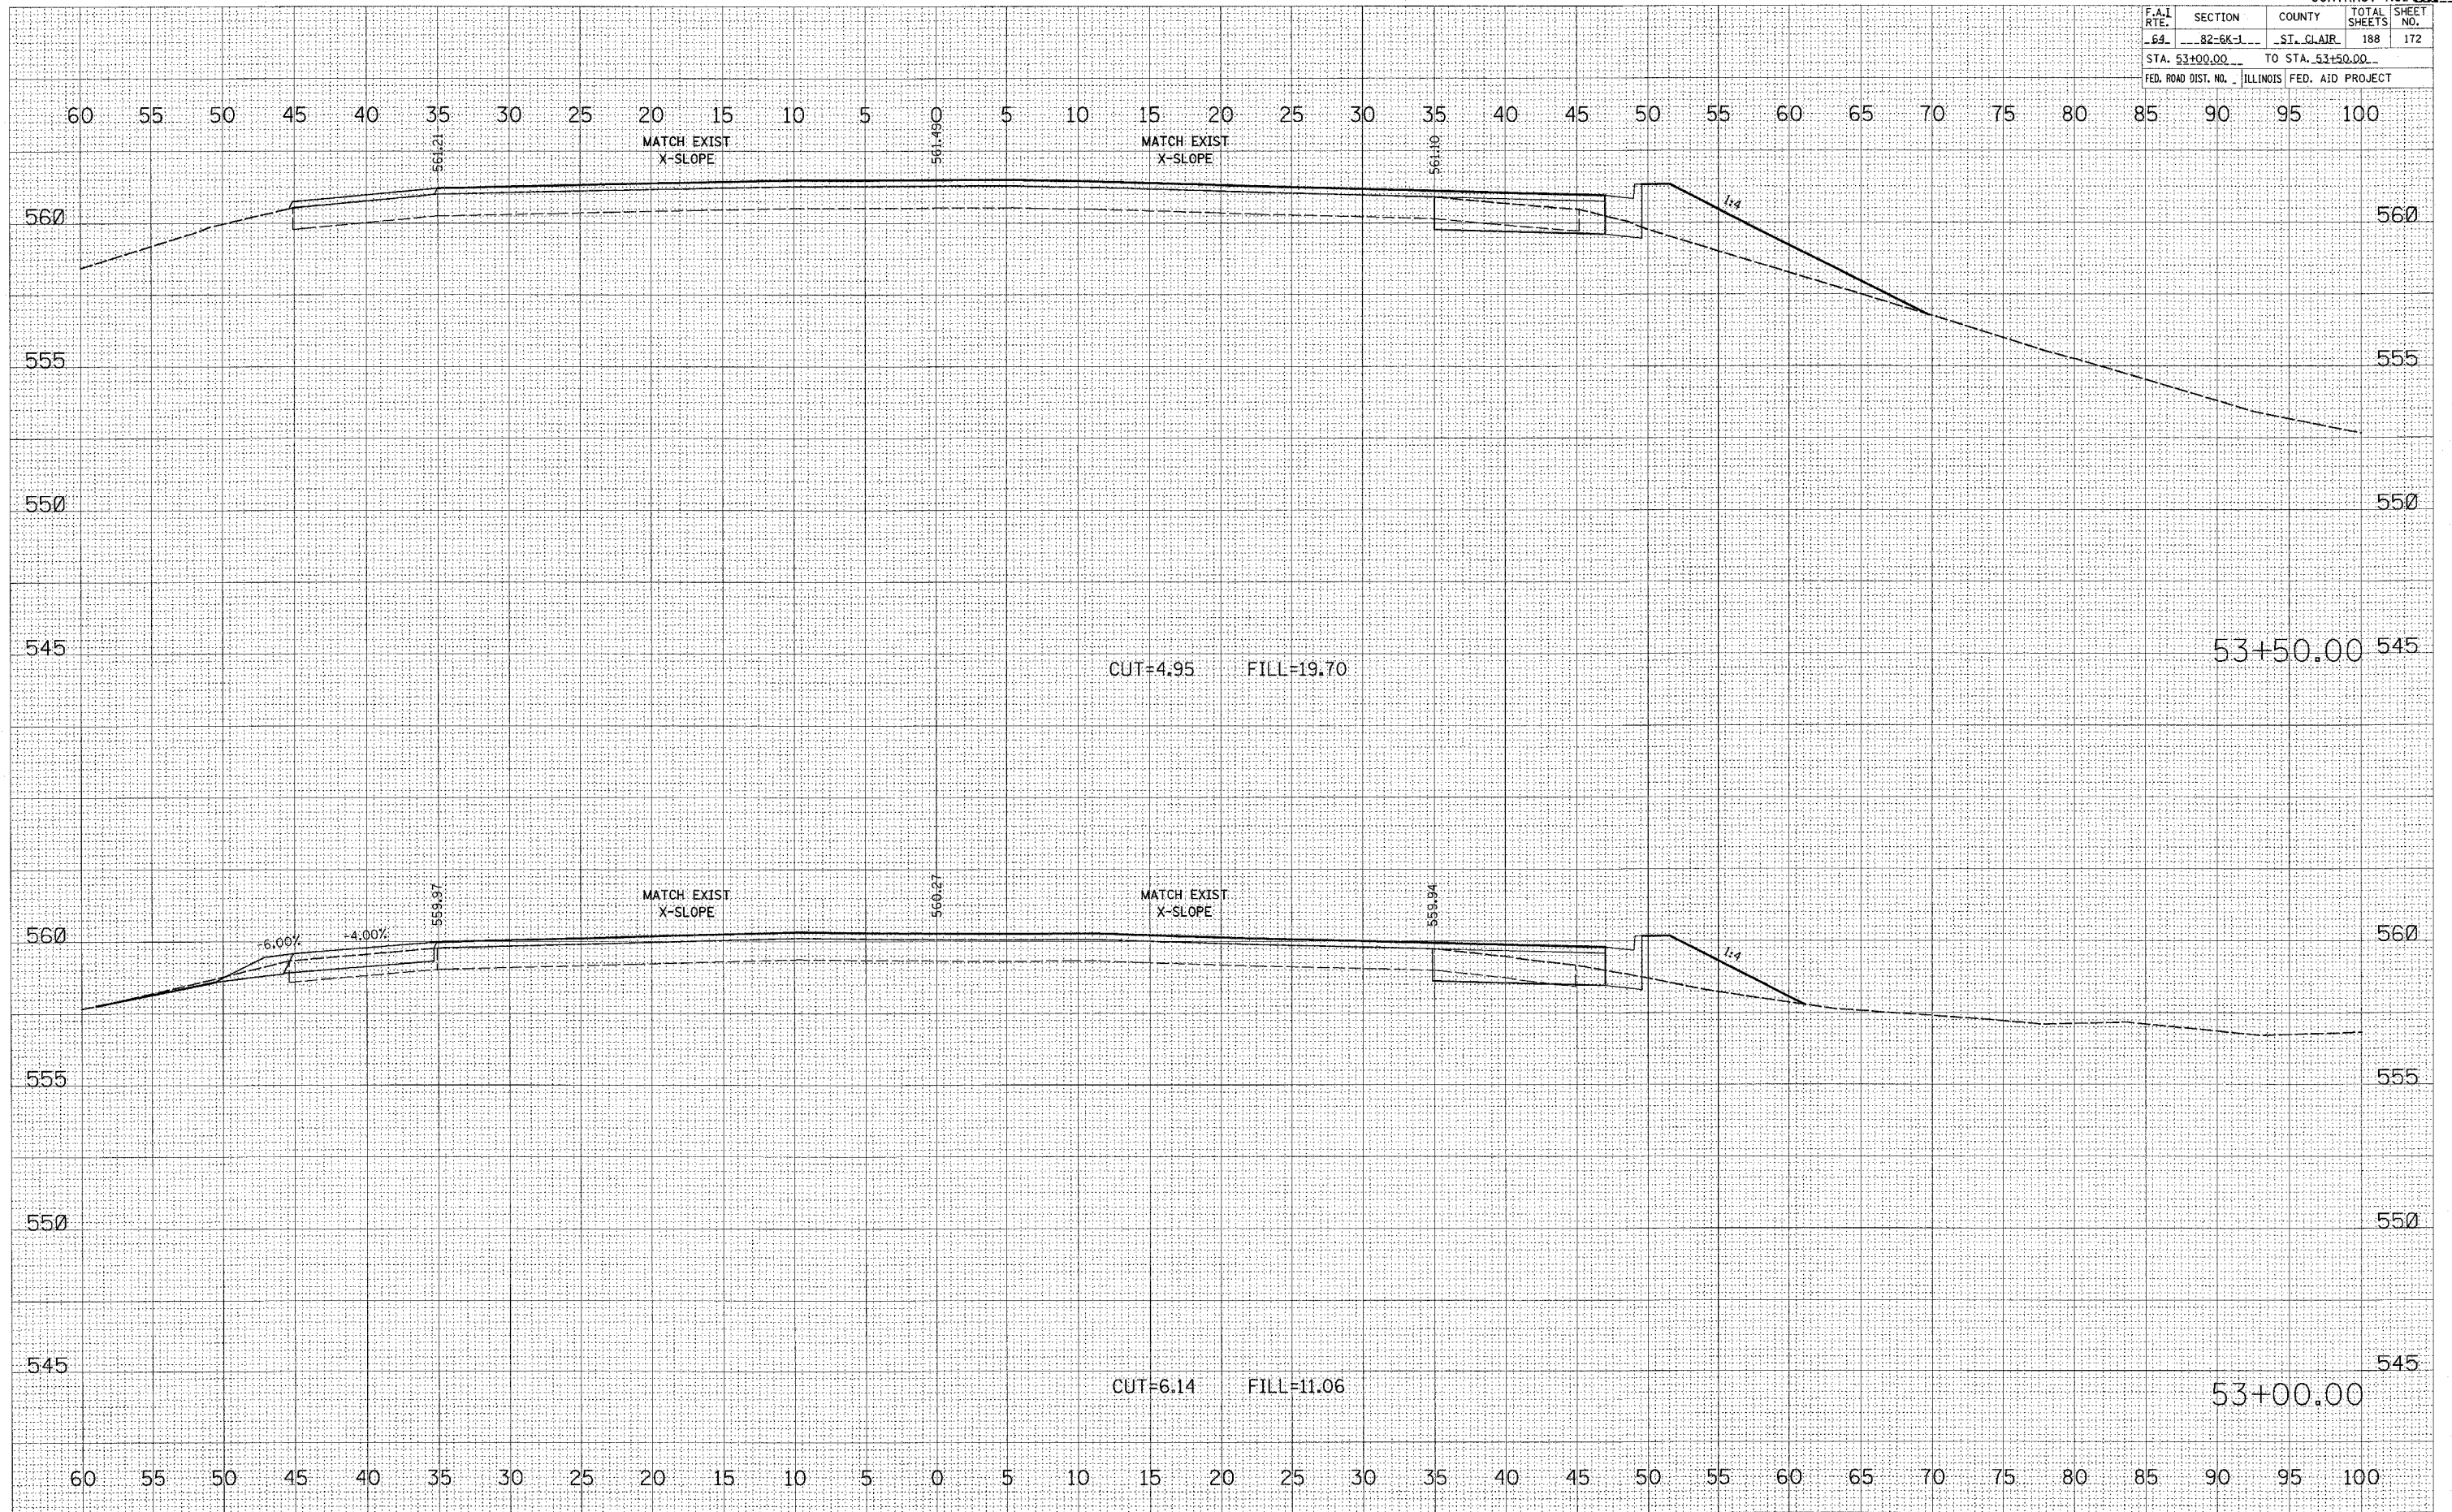

FINAL SURVEY NOTE BOOK NO. _____

DATE _____ BY _____

SCALE _____

ORIGINAL SURVEY NOTE BOOK NO. _____

DATE _____ BY _____

SCALE _____

PLOT DATE: _____

FILE NAME: _____

PLOT SCALE: _____

USER NAME: _____