


F.A.I. RTE.	SECTION	COUNTY	TOTAL SHEETS	SHEET NO.
64	82-6K-1	ST. CLAIR	188	185
STA. 64+50.00 TO STA. 64+50.00				
FED. ROAD DIST. NO. ILLINOIS FED. AID PROJECT				

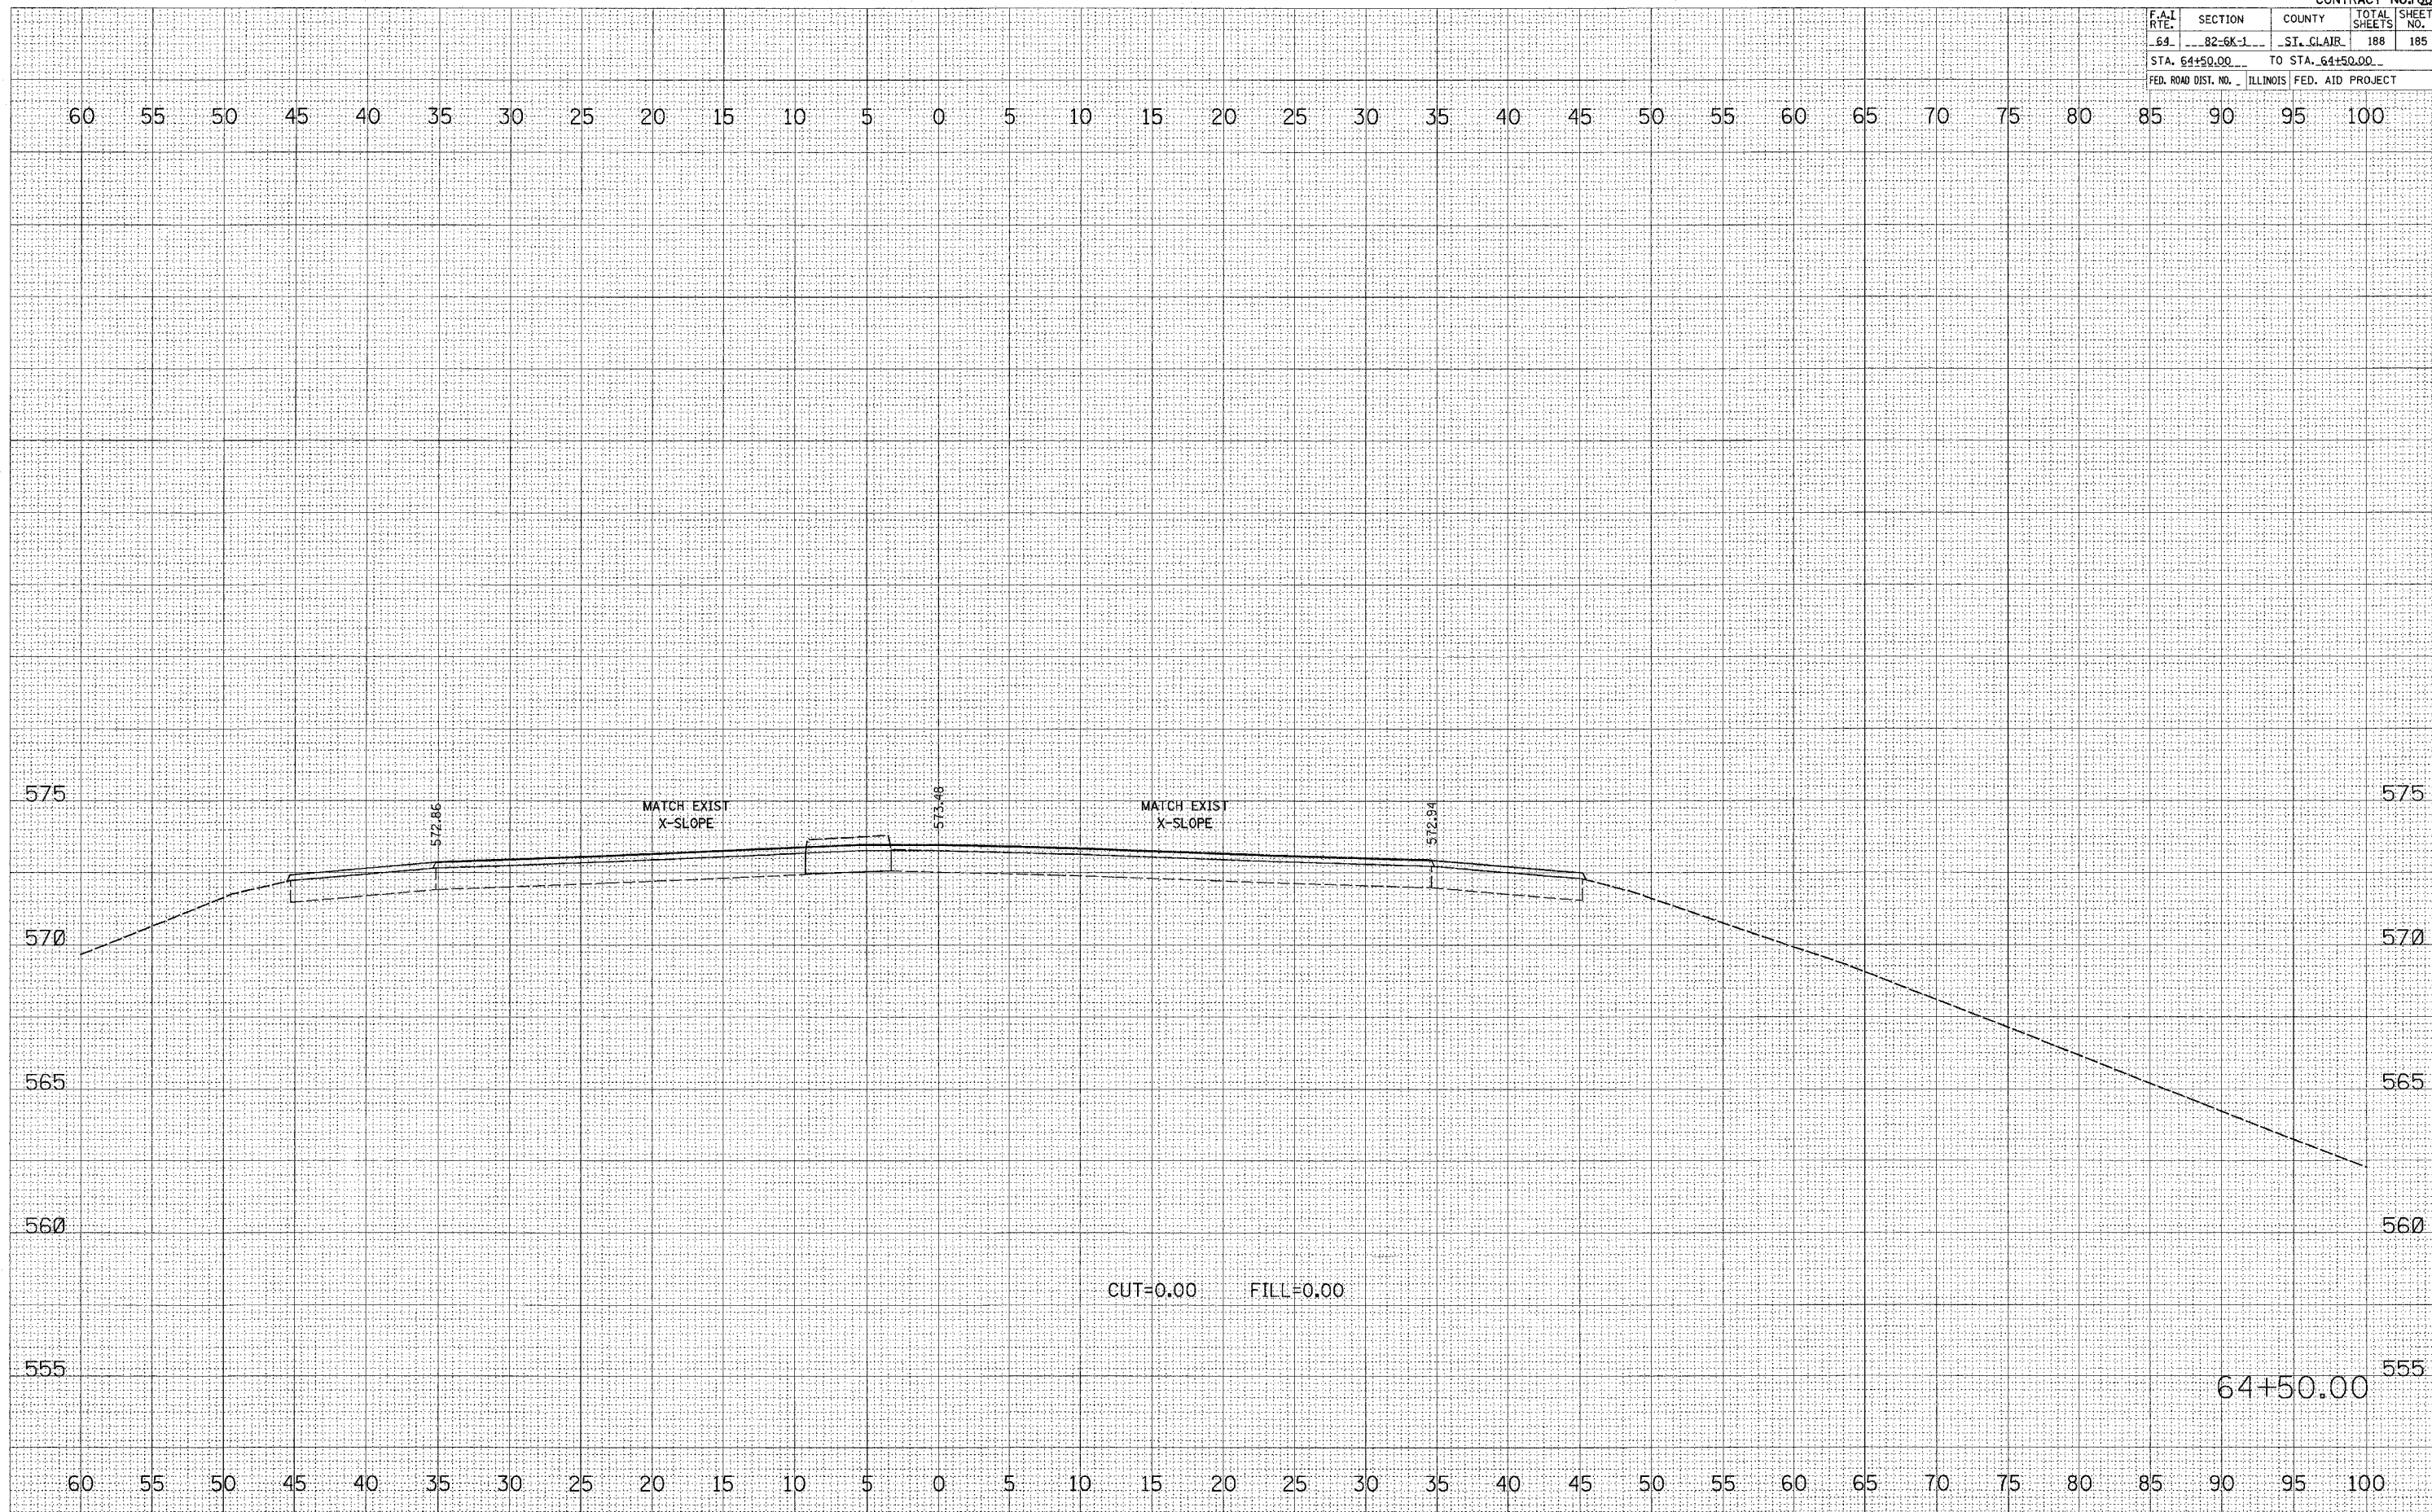

FINAL SURVEY	BY	DATE
NOTE BOOK		
NO.		
CHECKED		
PLOTTED		
AREAS		
CHECKED		

ORIGINAL SURVEY	BY	DATE
NOTE BOOK		
NO.		
CHECKED		
PLOTTED		
AREAS		
CHECKED		

PLOT DATE = 04/28/09
 FILE NAME = 04/28/09
 PLOT SCALE = 1"=40'
 USER NAME = JWB