


F.A.L. RTE.	SECTION	COUNTY	TOTAL SHEETS	SHEET NO.
64	82-6K-1	ST. CLAIR	188	186
STA. 65+00.00 TO STA. 65+50.00				
FED. ROAD DIST. NO. ILLINOIS FED. AID PROJECT				

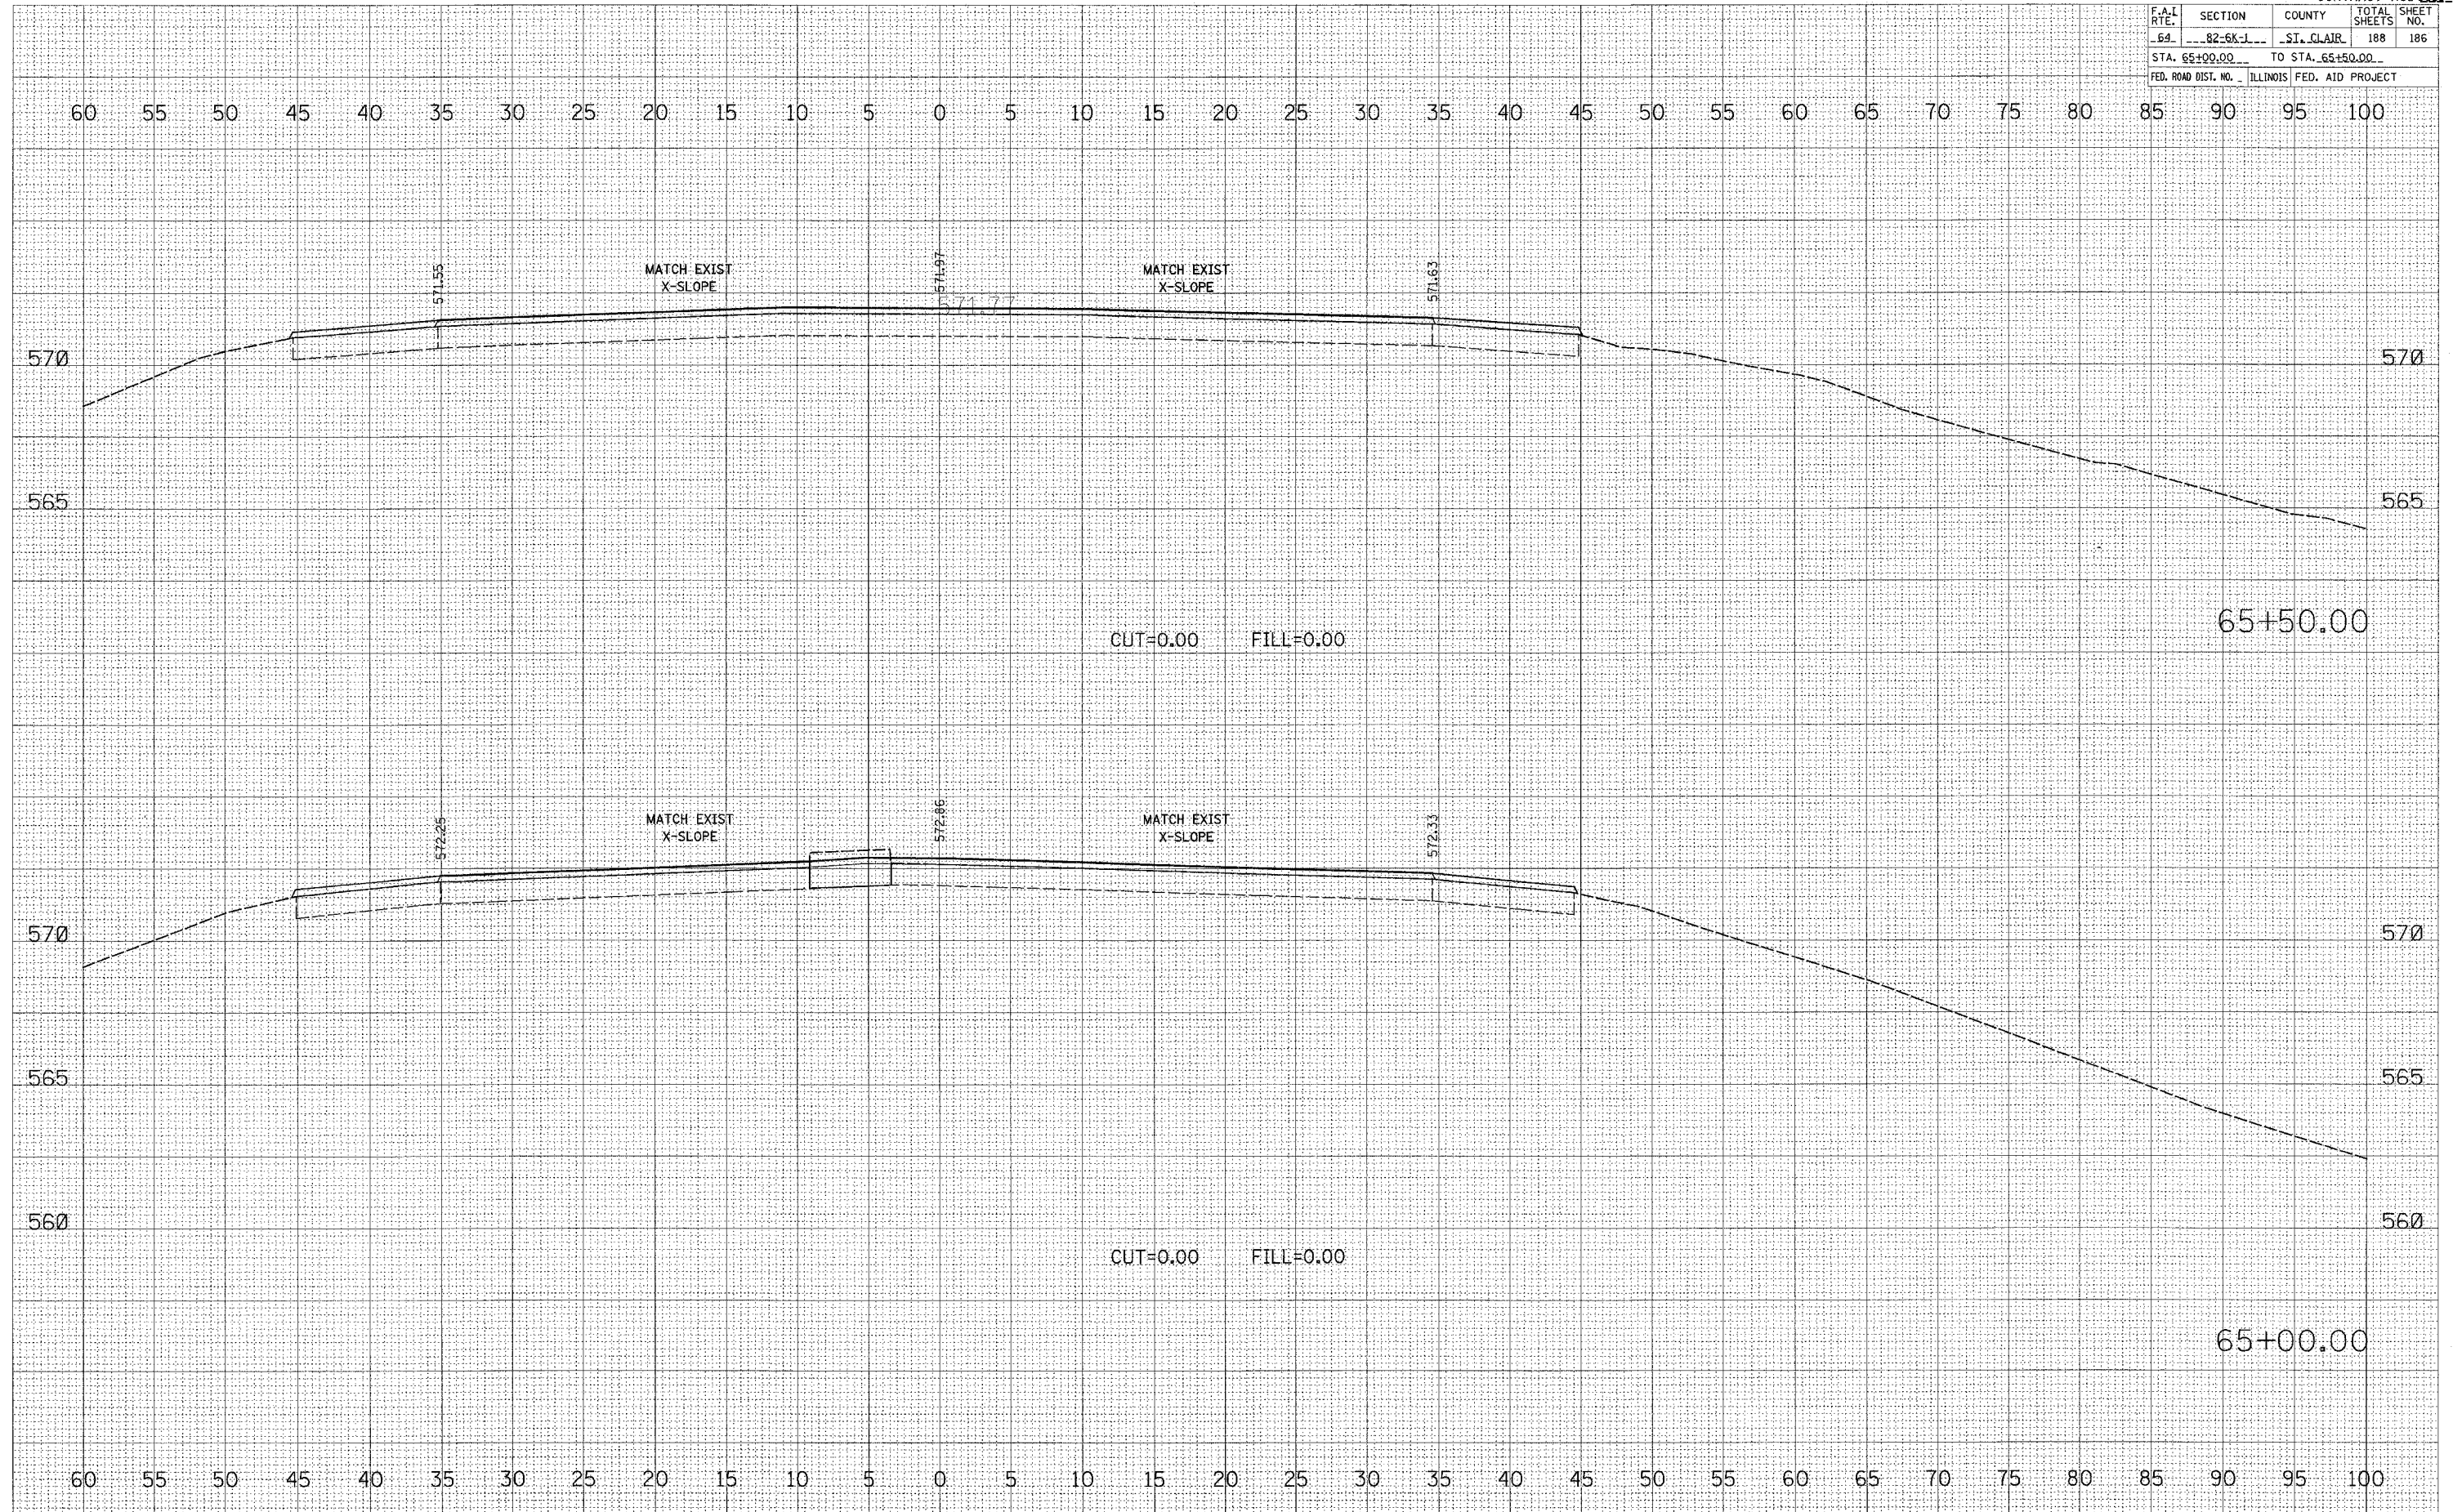

FINAL SURVEY

DATE: _____

BY: _____

REVIEWED: _____

NOTE BOOK: _____

TEMPLATE: _____

AREAS CHECKED: _____

NO. _____

ORIGINAL SURVEY

DATE: _____

BY: _____

REVIEWED: _____

NOTE BOOK: _____

TEMPLATE: _____

AREAS CHECKED: _____

NO. _____

PLOT DATE = #DATE#

FILE NAME = #FILE#

PLOT SCALE = #SCALE#

USER NAME = #USER#