

F.A.I. RTE.	SECTION	COUNTY	TOTAL SHEETS	SHEET NO.
64	82-6K-1	ST. CLAIR	188	188
STA. 68+50.00		TO STA. 68+50.00		
FED. ROAD DIST. NO. ILLINOIS FED. AID PROJECT				

BY _____

FINAL SURVEY _____

NOTE BOOK _____

AREAS CHECKED _____

DATE _____

BY _____

ORIGINAL SURVEY _____

NOTE BOOK _____


AREAS CHECKED _____

PLOT DATE = *DATE*

FILE NAME = *FILE*

PLOT SCALE = *SCALE*

USER NAME = *USER*

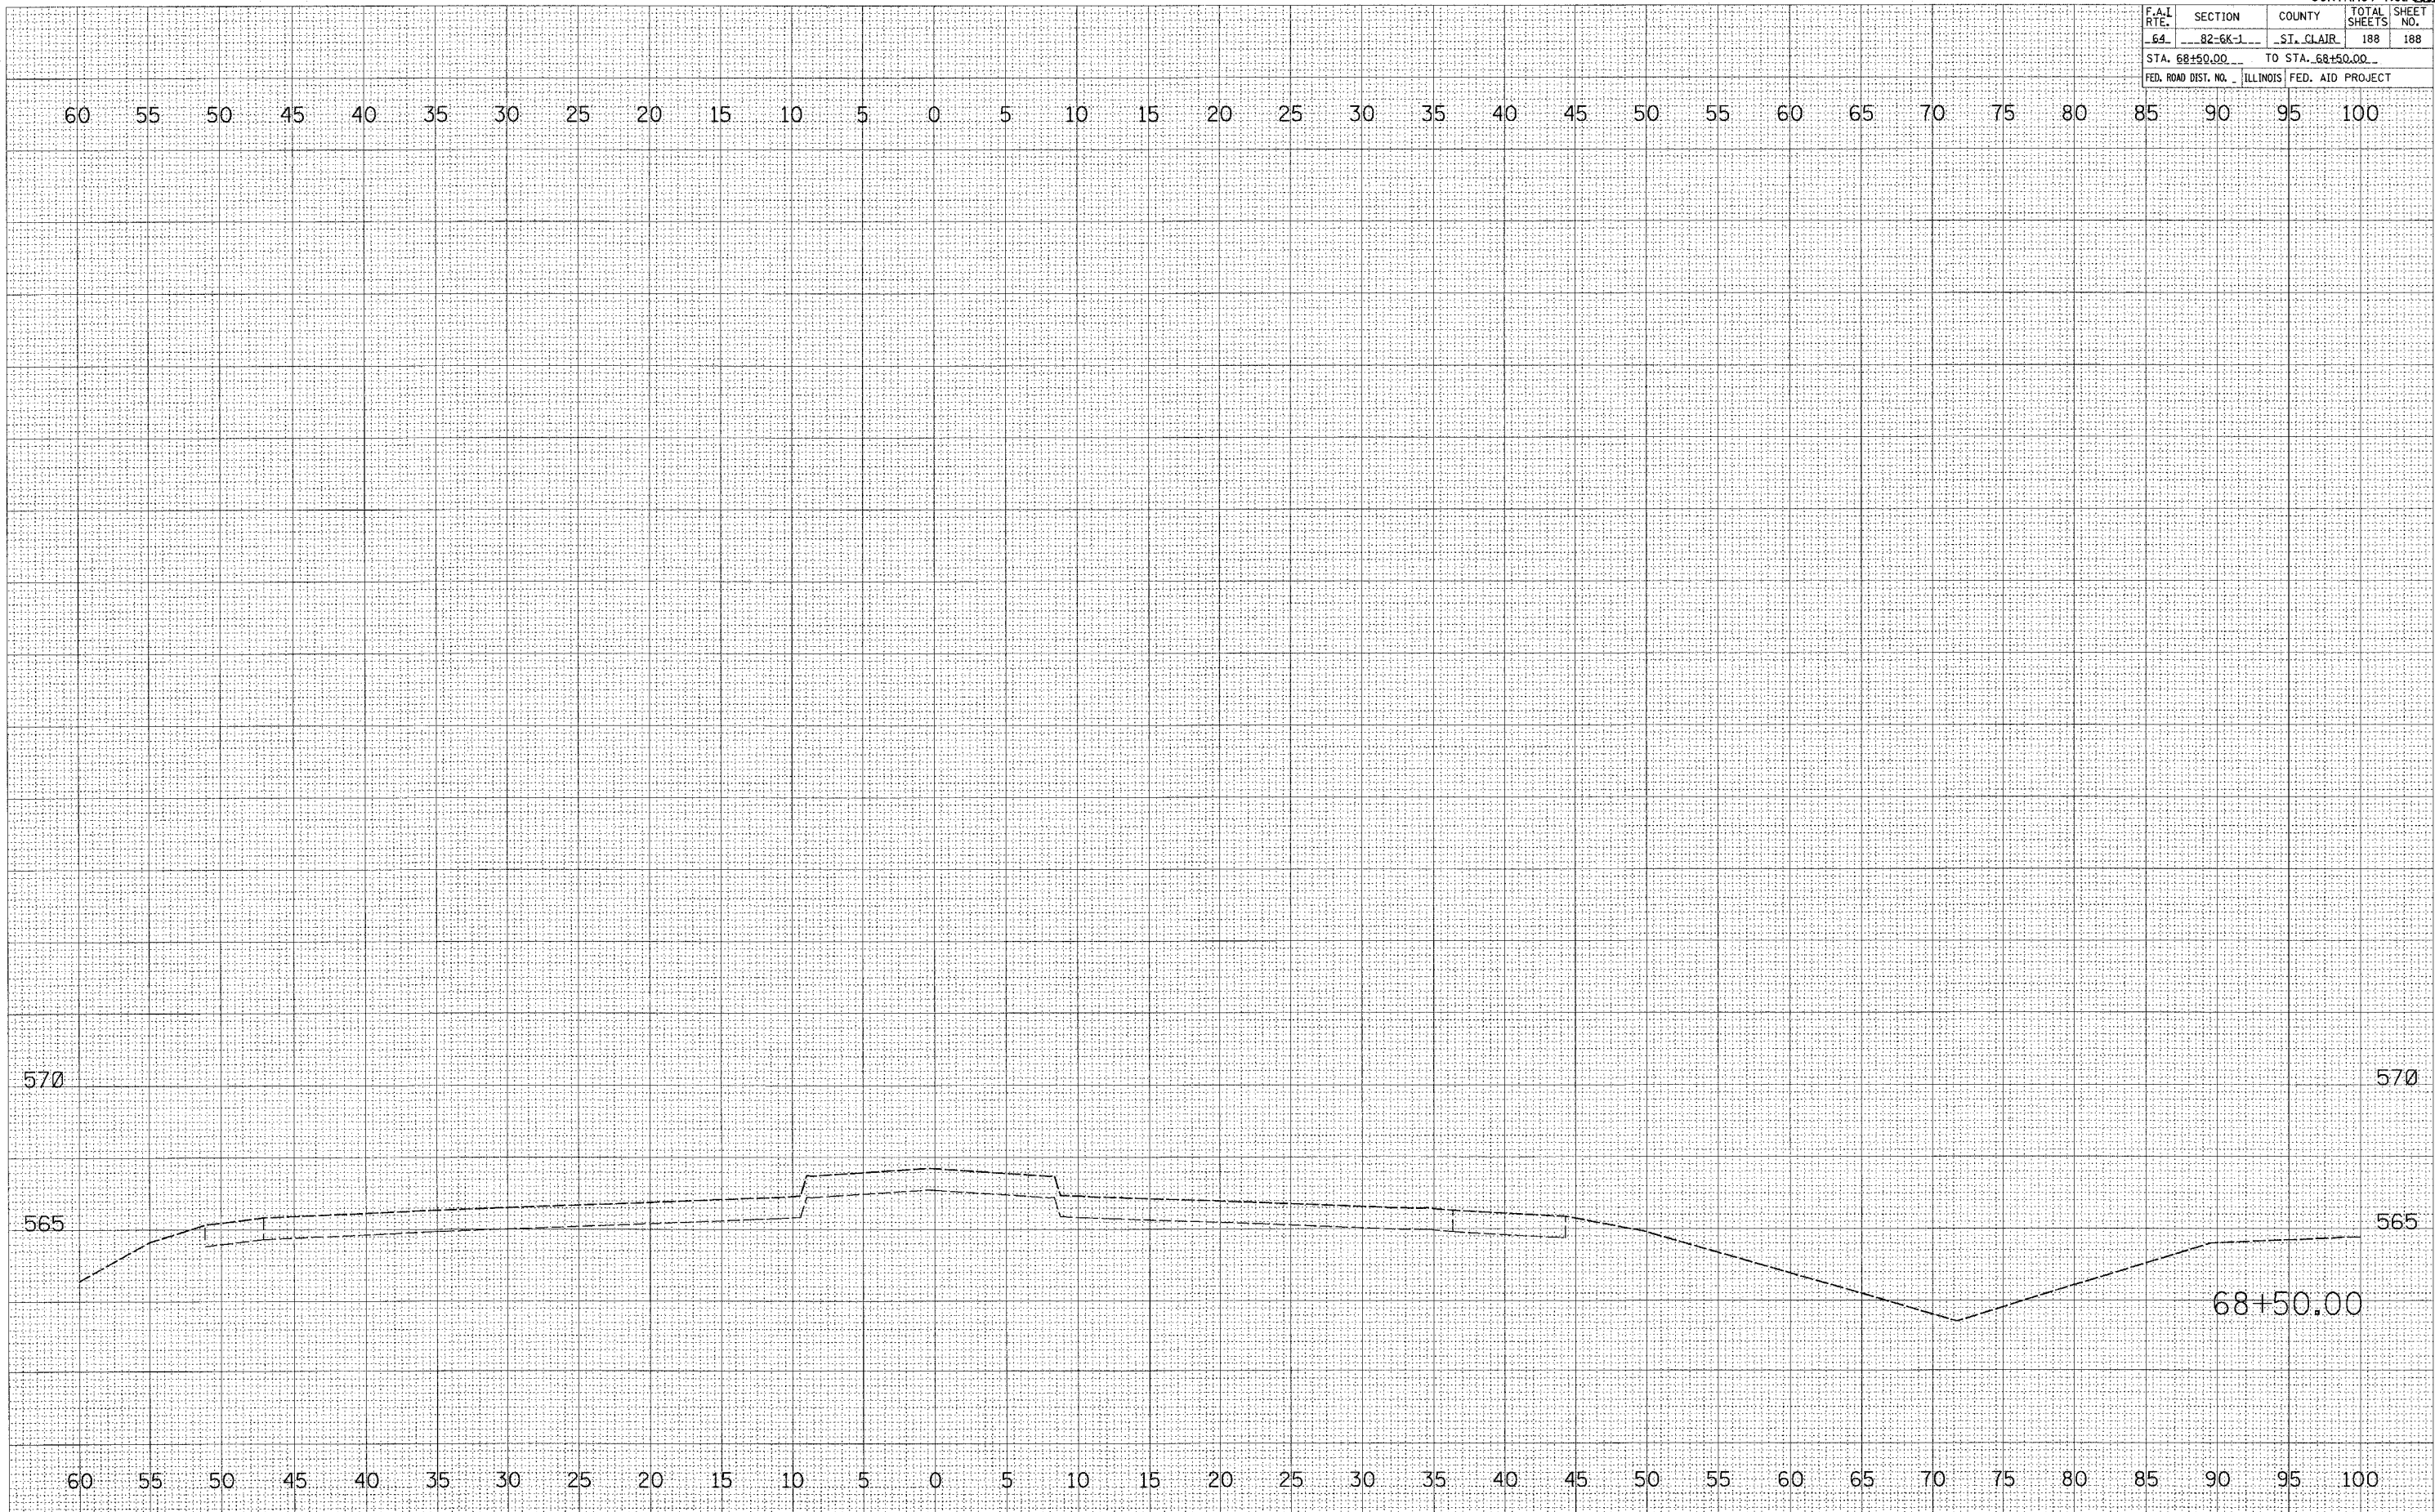

68+50.00