
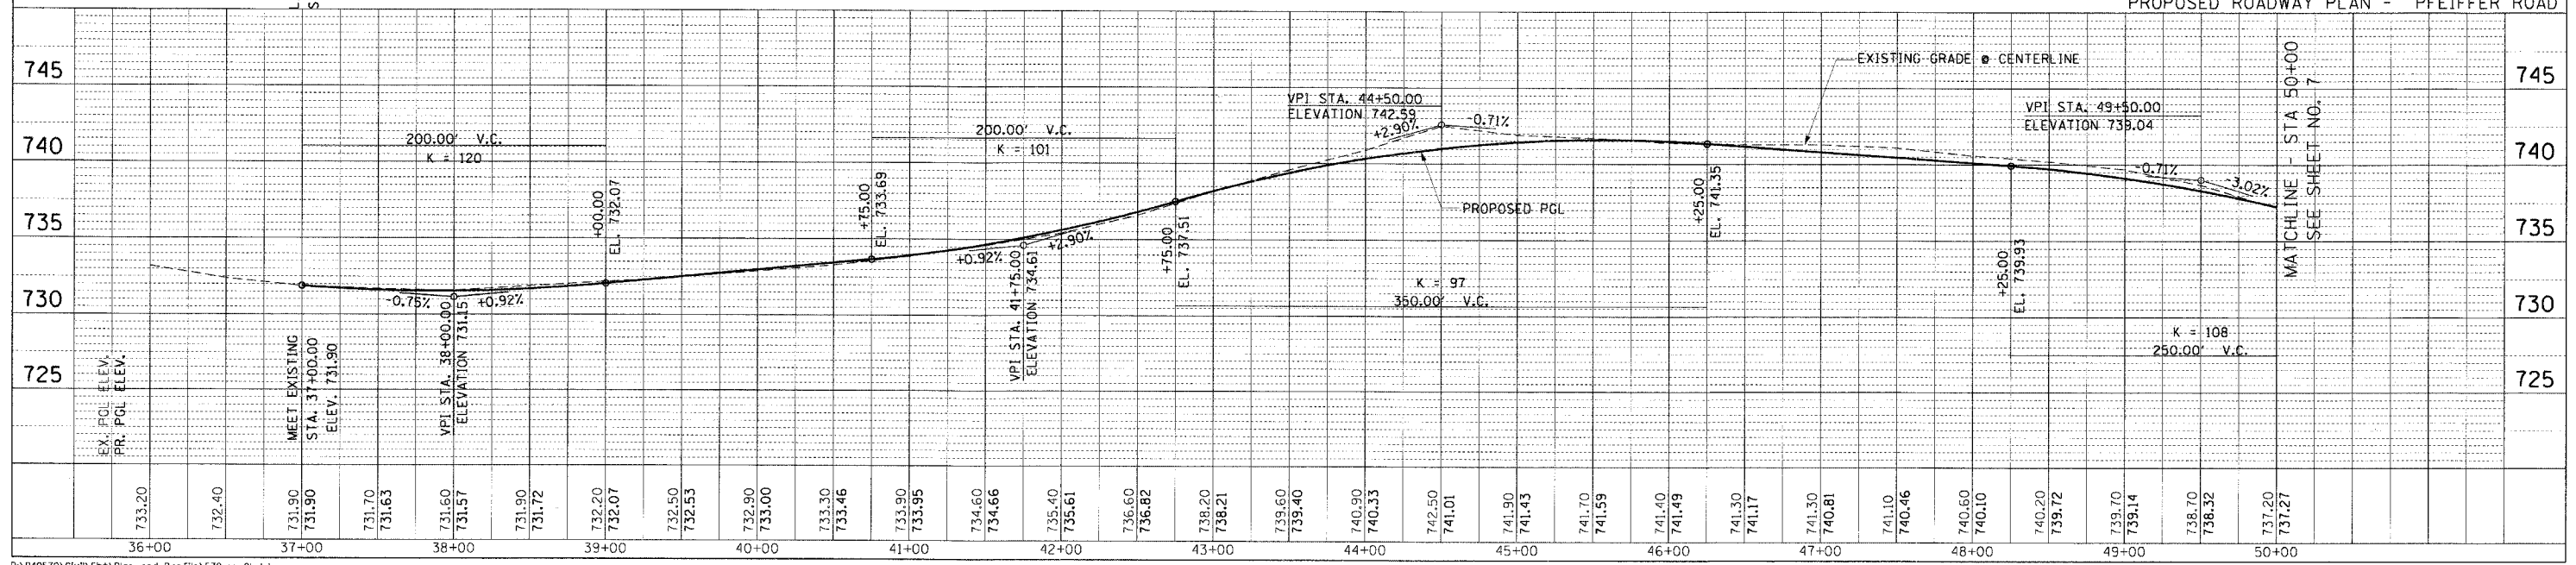
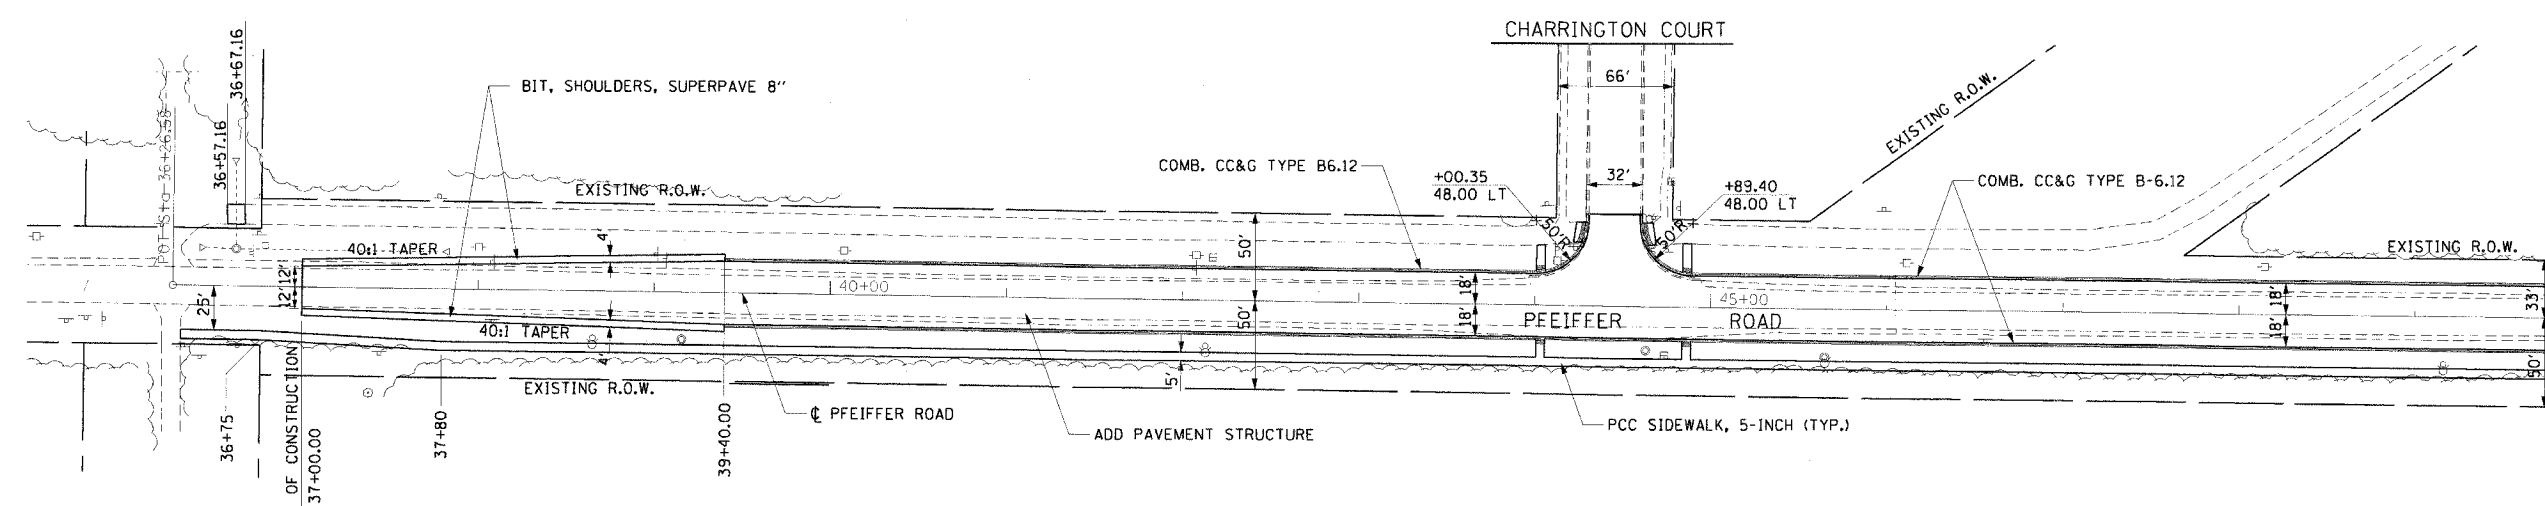


F.A.U. R.T.E.	SECTION	COUNTY	TOTAL SHEETS	SHEET NO.
3751		WILL	61	6
STA. 37+00.00		TO STA. 50+00.00		
FED. ROAD DIST. NO.		ILLINOIS FED. AID PROJECT		
• 99-00030-00-PV				83803

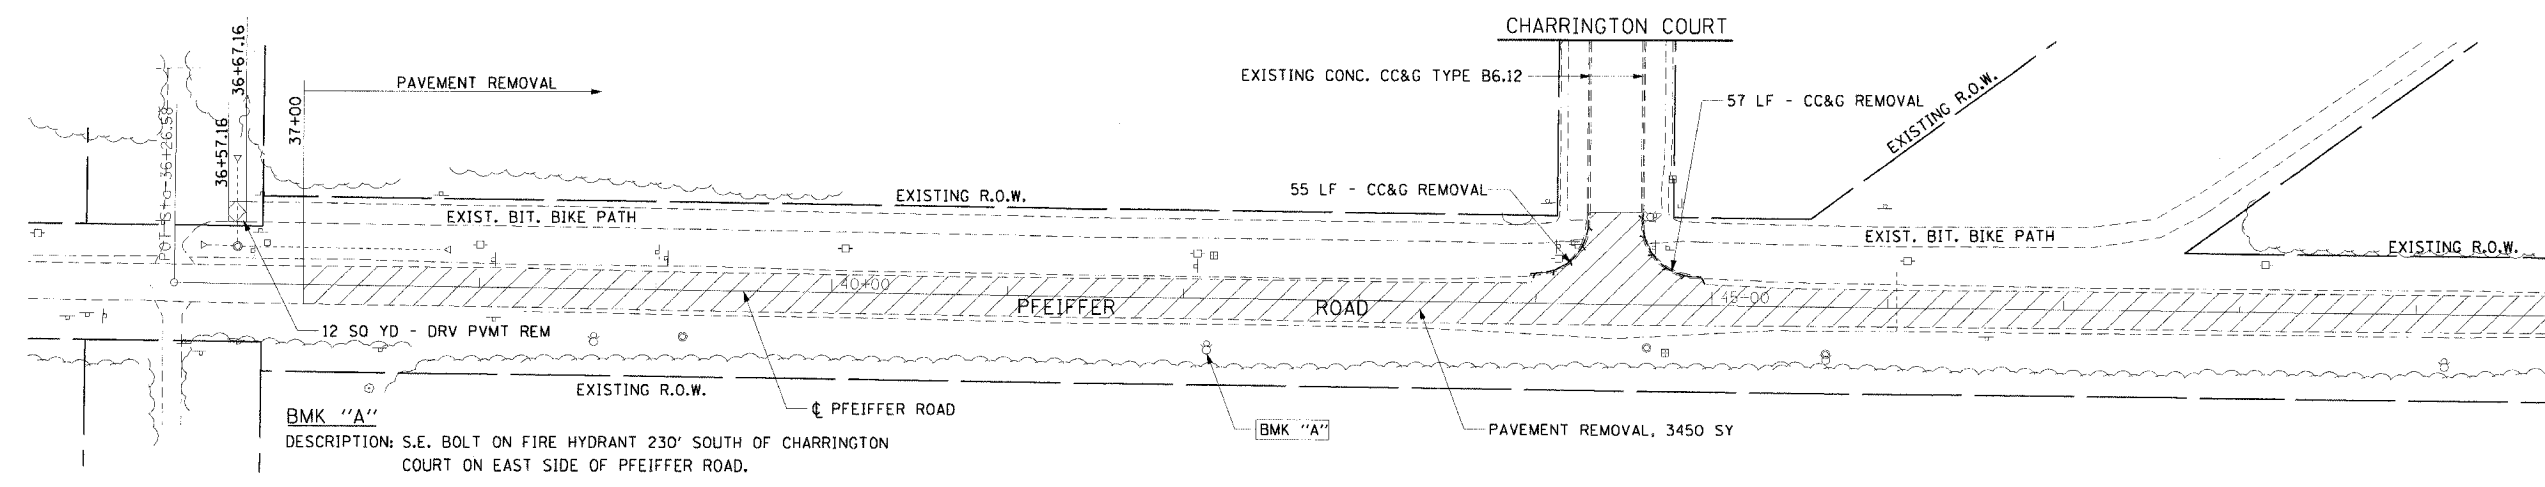

PLAN	DATE
DESIGNED	
CHECKED	
DATE	

PROFILE	DATE
DESIGNED	
CHECKED	
DATE	