
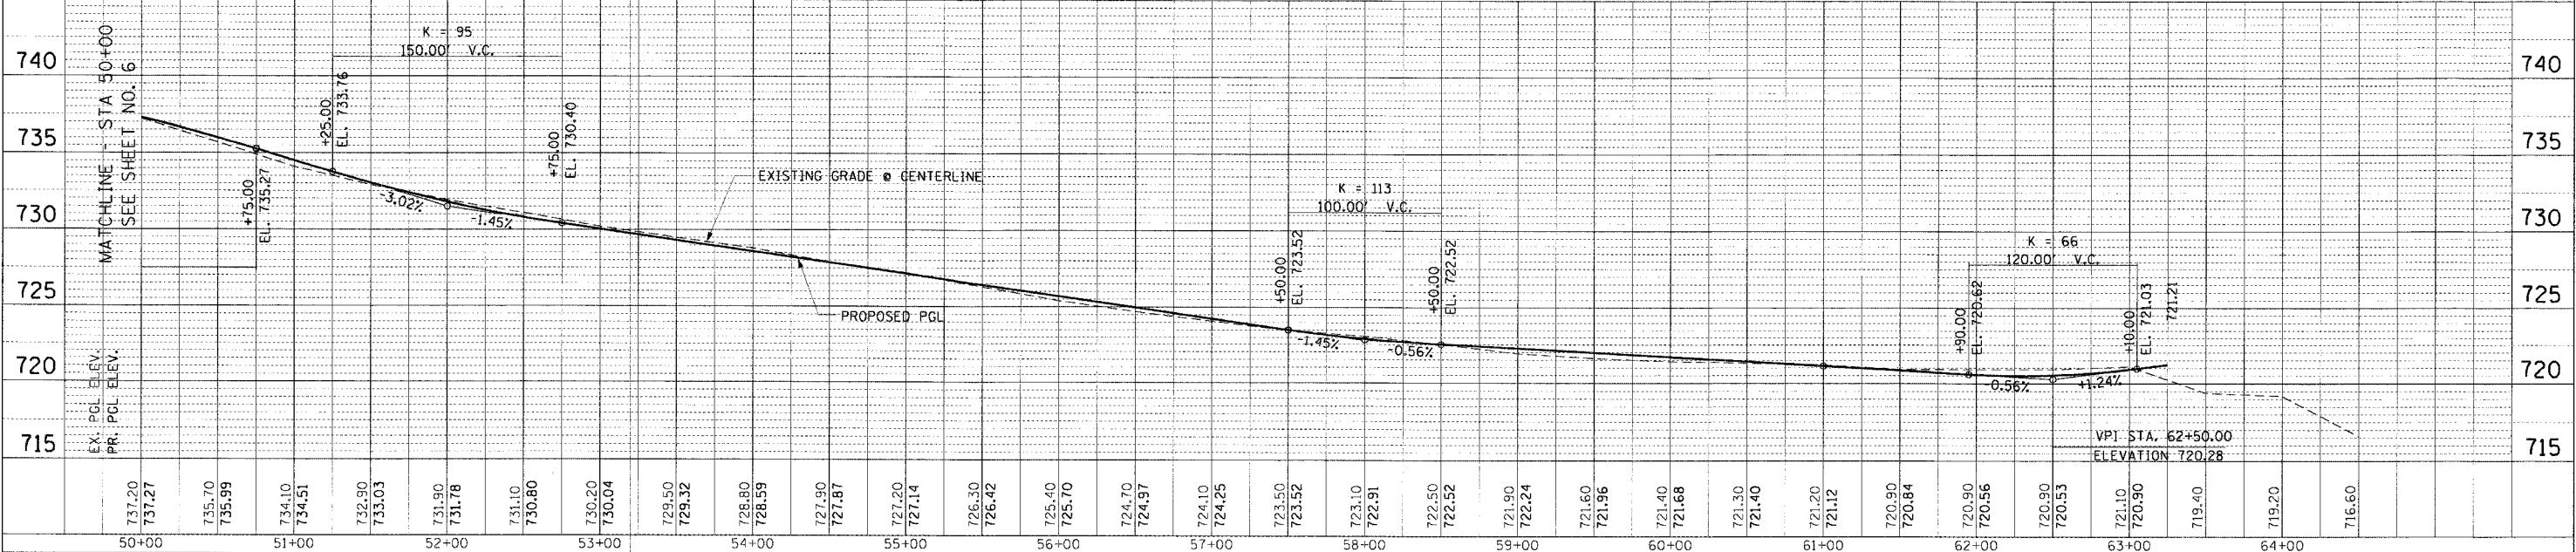
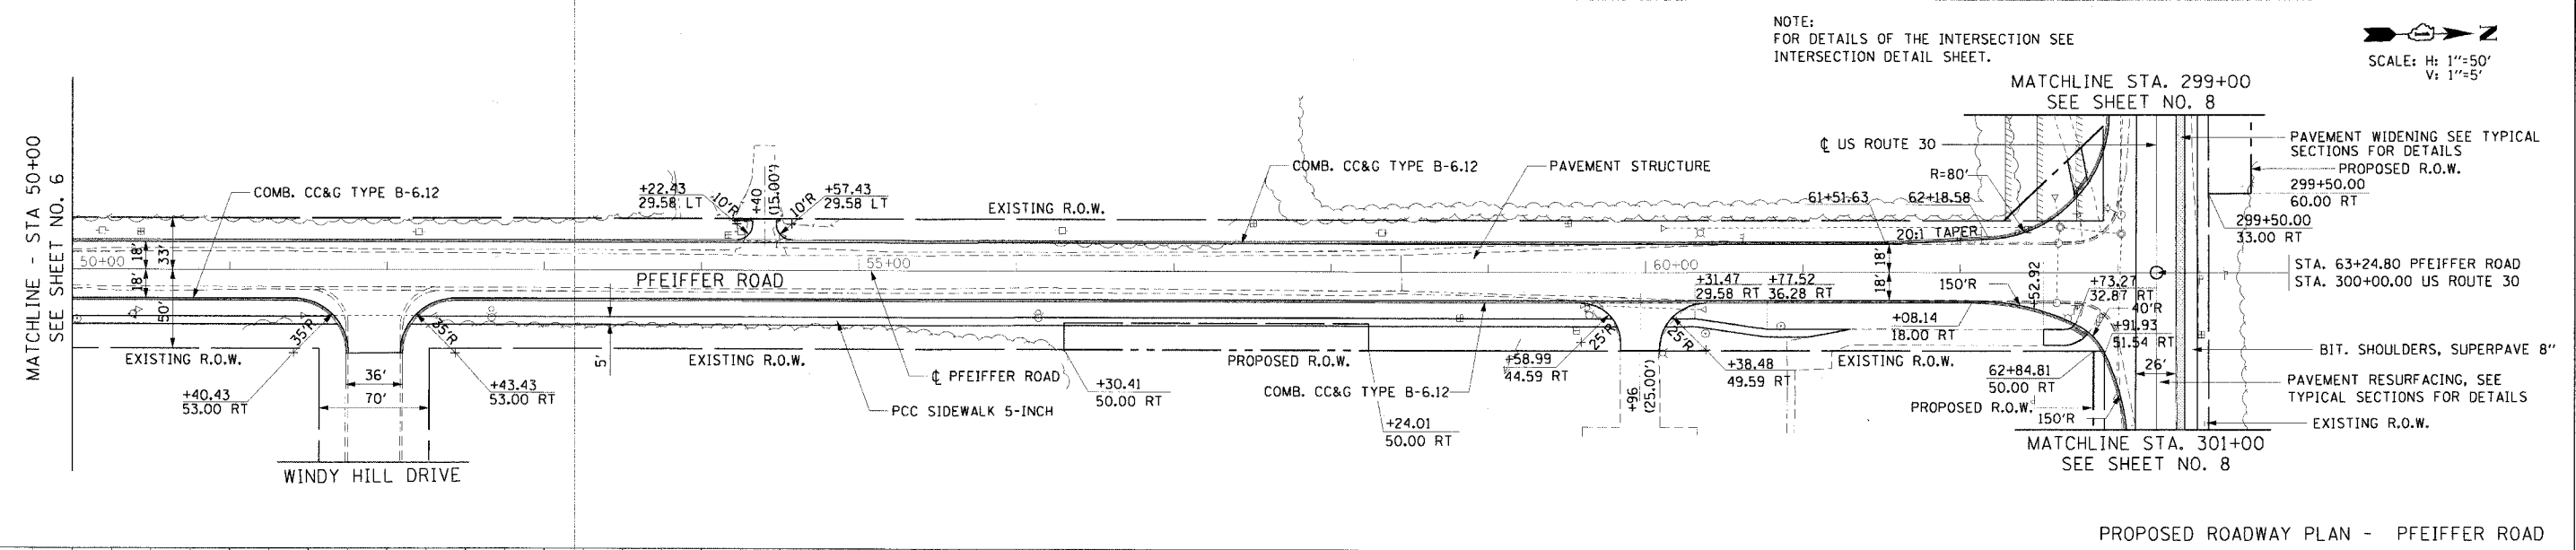


F.A.U. RTE.	SECTION	COUNTY	TOTAL SHEETS	SHEET NO.
3751		WILL	61	7
STA. 50+00.00		TO STA. 63+24.80		
FED. ROAD DIST. NO.		ILLINOIS FED. AID PROJECT		
99-00030-00-PV		83803		

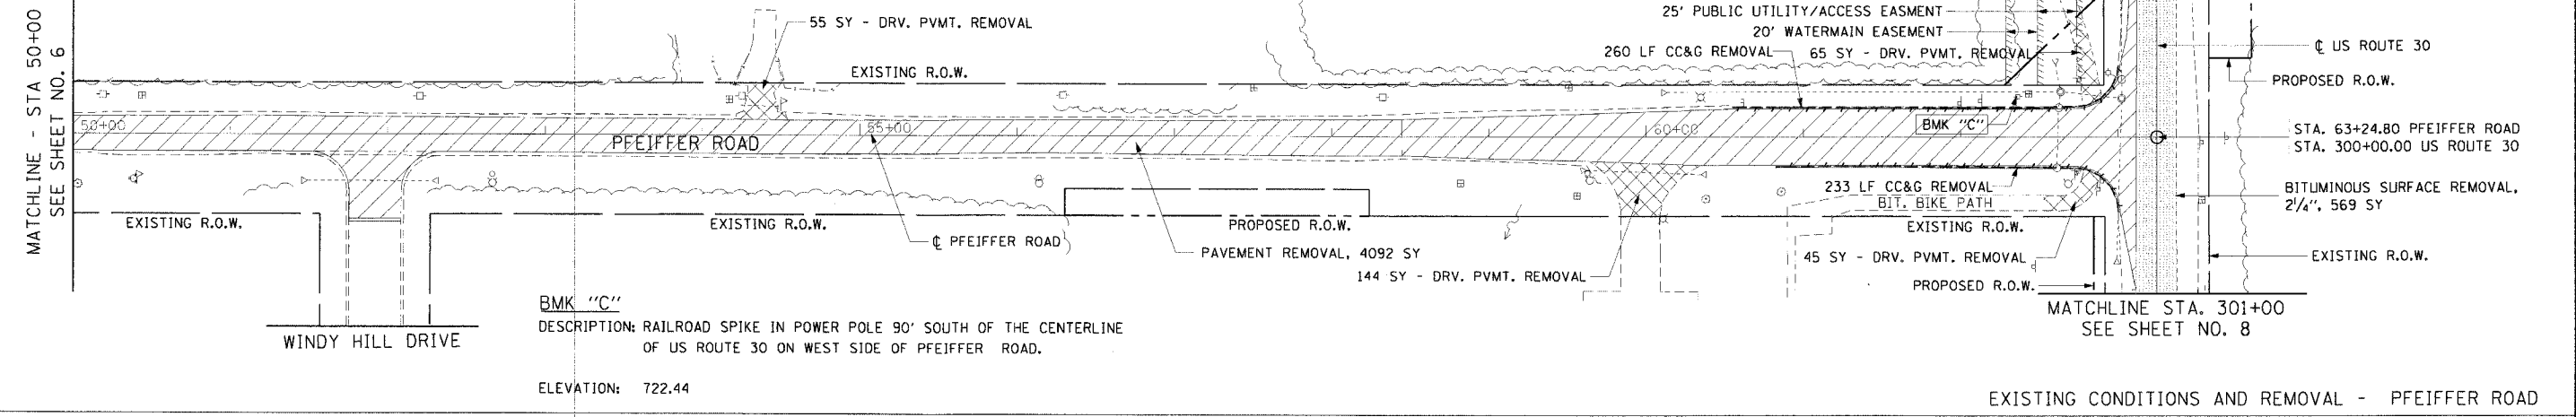

DATE	BY

DATE	BY