



F.A.I. RTE.	SECTION	COUNTY	TOTAL SHEETS	SHEET NO.
3751		WILL	61	9
STA.		TO STA.		
FED. ROAD DIST. NO.	ILLINOIS FED. AID PROJECT			
	99-00030-00-PV		83803	

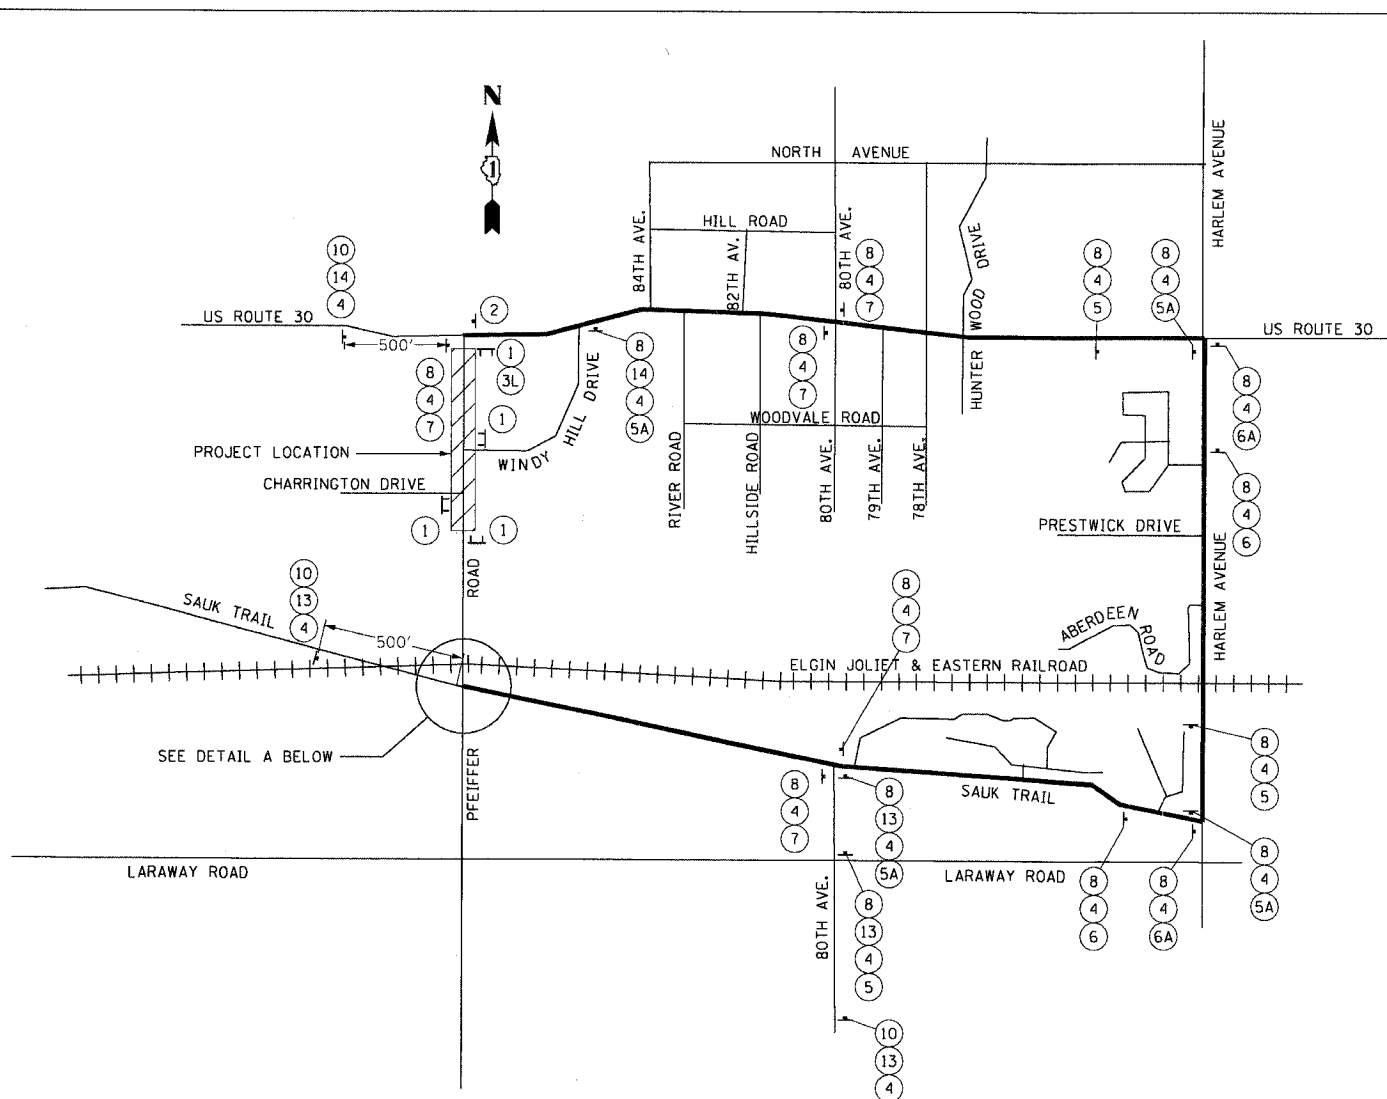

DETOUR PLAN

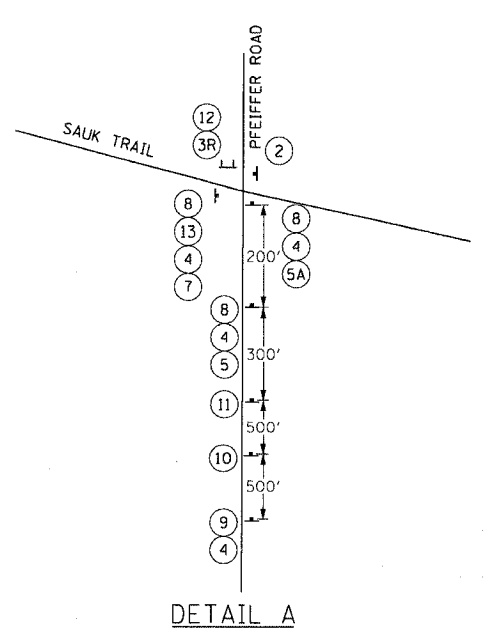

DETAIL A

- | | |
|--|---|
| <p>1 R11-2 (48" x 30") ON TYPE III BARICADE</p> <p>2 M4-8a (24" x 18")</p> <p>3R M4-10 (R) (48" x 18")</p> <p>3L M4-10 (L) (48" x 18")</p> <p>4 48" x 24" (6" LETTERS)</p> <p>5 M5-1 (R) (21" x 15")</p> <p>5A M6-1 (R) (21" x 15")</p> <p>6 M5-1 (L) (21" x 15")</p> <p>6A M6-1 (L) (21" x 15")</p> <p>7 M6-3 (21" x 15")</p> | <p>8 M4-8 (24" x 12")</p> <p>9 W20-3 (48" x 48")</p> <p>10 W20-2 (48" x 48")</p> <p>11 W20-3 (48" x 48")</p> <p>12 R11-4 (60" x 30") ON TYPE III BARICADE</p> <p>13 M3-1 (24" x 12")</p> <p>14 M3-3 (24" x 12")</p> |
|--|---|

LEGEND

LI TYPE III BARICADE

NOTES

ALL WORK ASSOCIATED WITH THE CONSTRUCTION STAGING AND DETOUR PLAN SHALL BE PAID FOR AS TRAFFIC CONTROL AND PROTECTION (SPECIAL).

REVISIONS	
NAME	DATE

ILLINOIS DEPARTMENT OF TRANSPORTATION
PFEIFFER ROAD IMPROVEMENT
CONSTRUCTION DETAILS/
DETOUR PLAN

SCALE: NTS
DATE: JUNE 06, 2005
DRAWN BY:
DESIGNED BY: RMG
CHECKED BY: RMG