


F.A.U. RTE.	SECTION	COUNTY	TOTAL SHEETS	SHEET NO.
3751		WILL	61	17
STA.		TO STA.		
FED. ROAD DIST. NO.		ILLINOIS	FED. AID PROJECT	
99-00030-00-PV		83803		

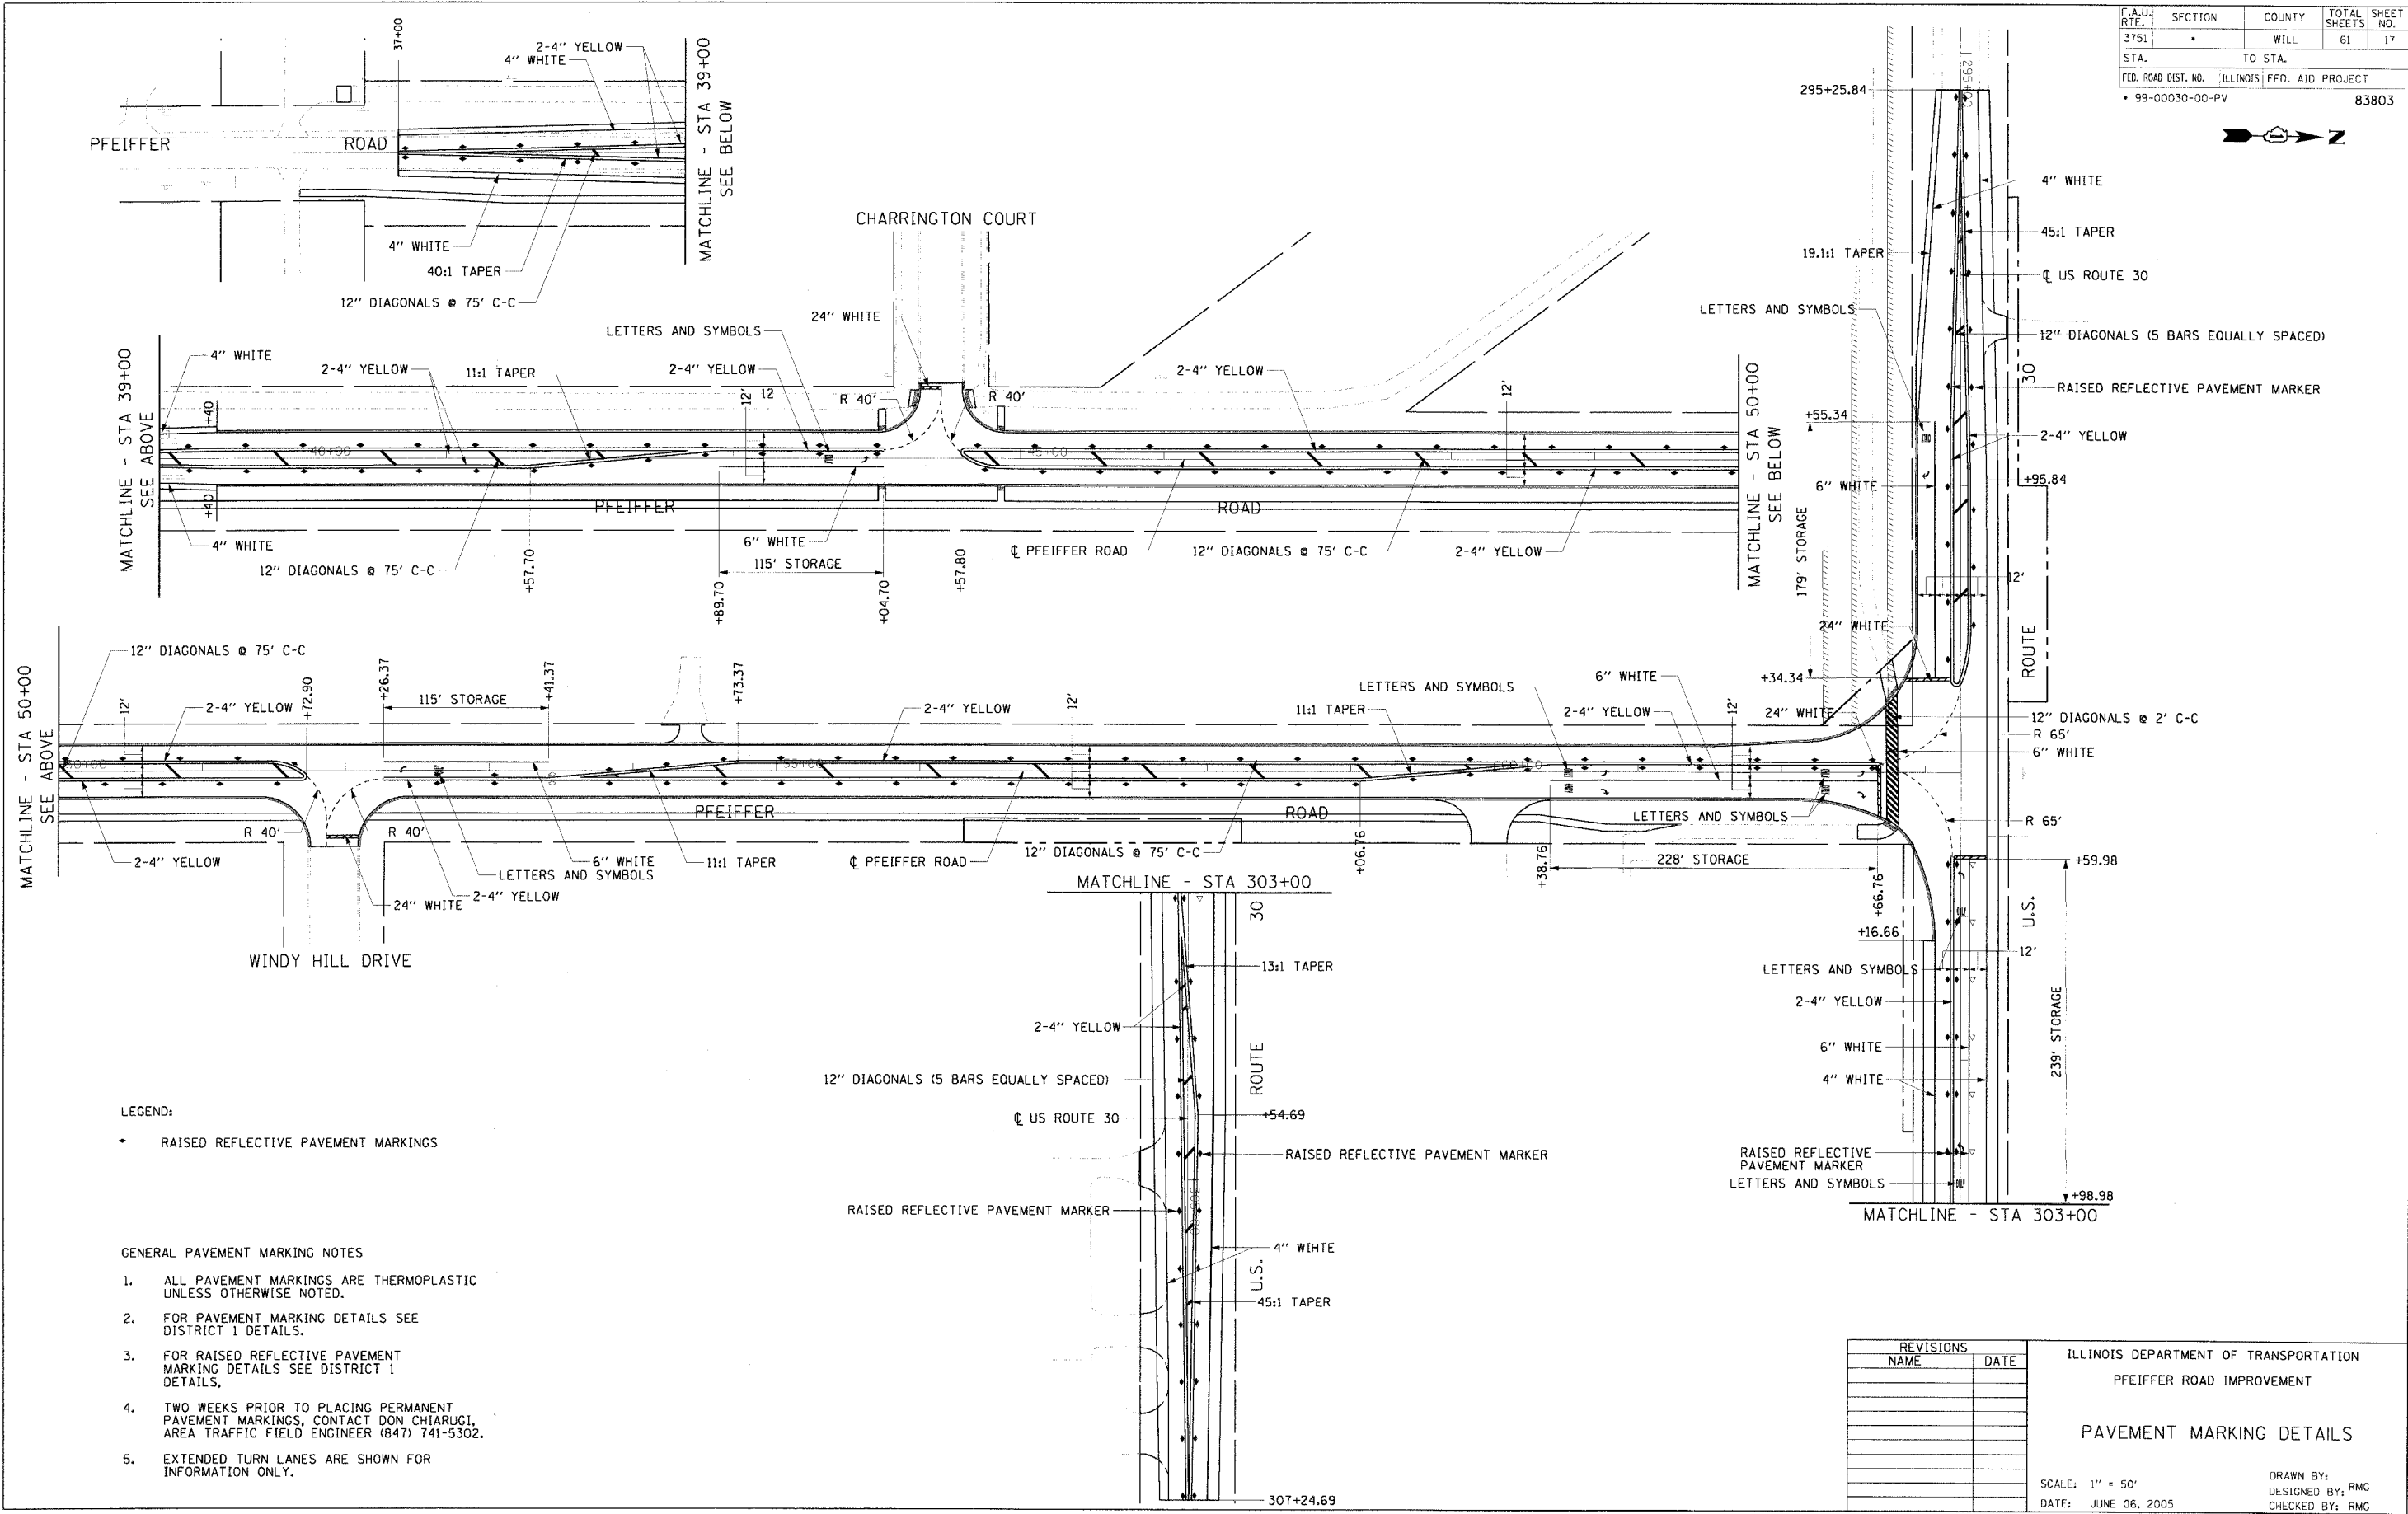

LEGEND:  
 \* RAISED REFLECTIVE PAVEMENT MARKINGS

- GENERAL PAVEMENT MARKING NOTES
1. ALL PAVEMENT MARKINGS ARE THERMOPLASTIC UNLESS OTHERWISE NOTED.
  2. FOR PAVEMENT MARKING DETAILS SEE DISTRICT 1 DETAILS.
  3. FOR RAISED REFLECTIVE PAVEMENT MARKING DETAILS SEE DISTRICT 1 DETAILS.
  4. TWO WEEKS PRIOR TO PLACING PERMANENT PAVEMENT MARKINGS, CONTACT DON CHIARUGI, AREA TRAFFIC FIELD ENGINEER (847) 741-5302.
  5. EXTENDED TURN LANES ARE SHOWN FOR INFORMATION ONLY.

REVISIONS	
NAME	DATE

ILLINOIS DEPARTMENT OF TRANSPORTATION  
 PFEIFFER ROAD IMPROVEMENT

PAVEMENT MARKING DETAILS

SCALE: 1" = 50'  
 DATE: JUNE 06, 2005

DRAWN BY:  
 DESIGNED BY: RMG  
 CHECKED BY: RMG