


MINIMUM CLEARANCE SHALL BE 12" ABOVE THE BOTTOM OF THE HOUSING SHALL BE NOT LESS THAN 12" NOR MORE THAN 24" ABOVE THE TOP OF THE SIGN.

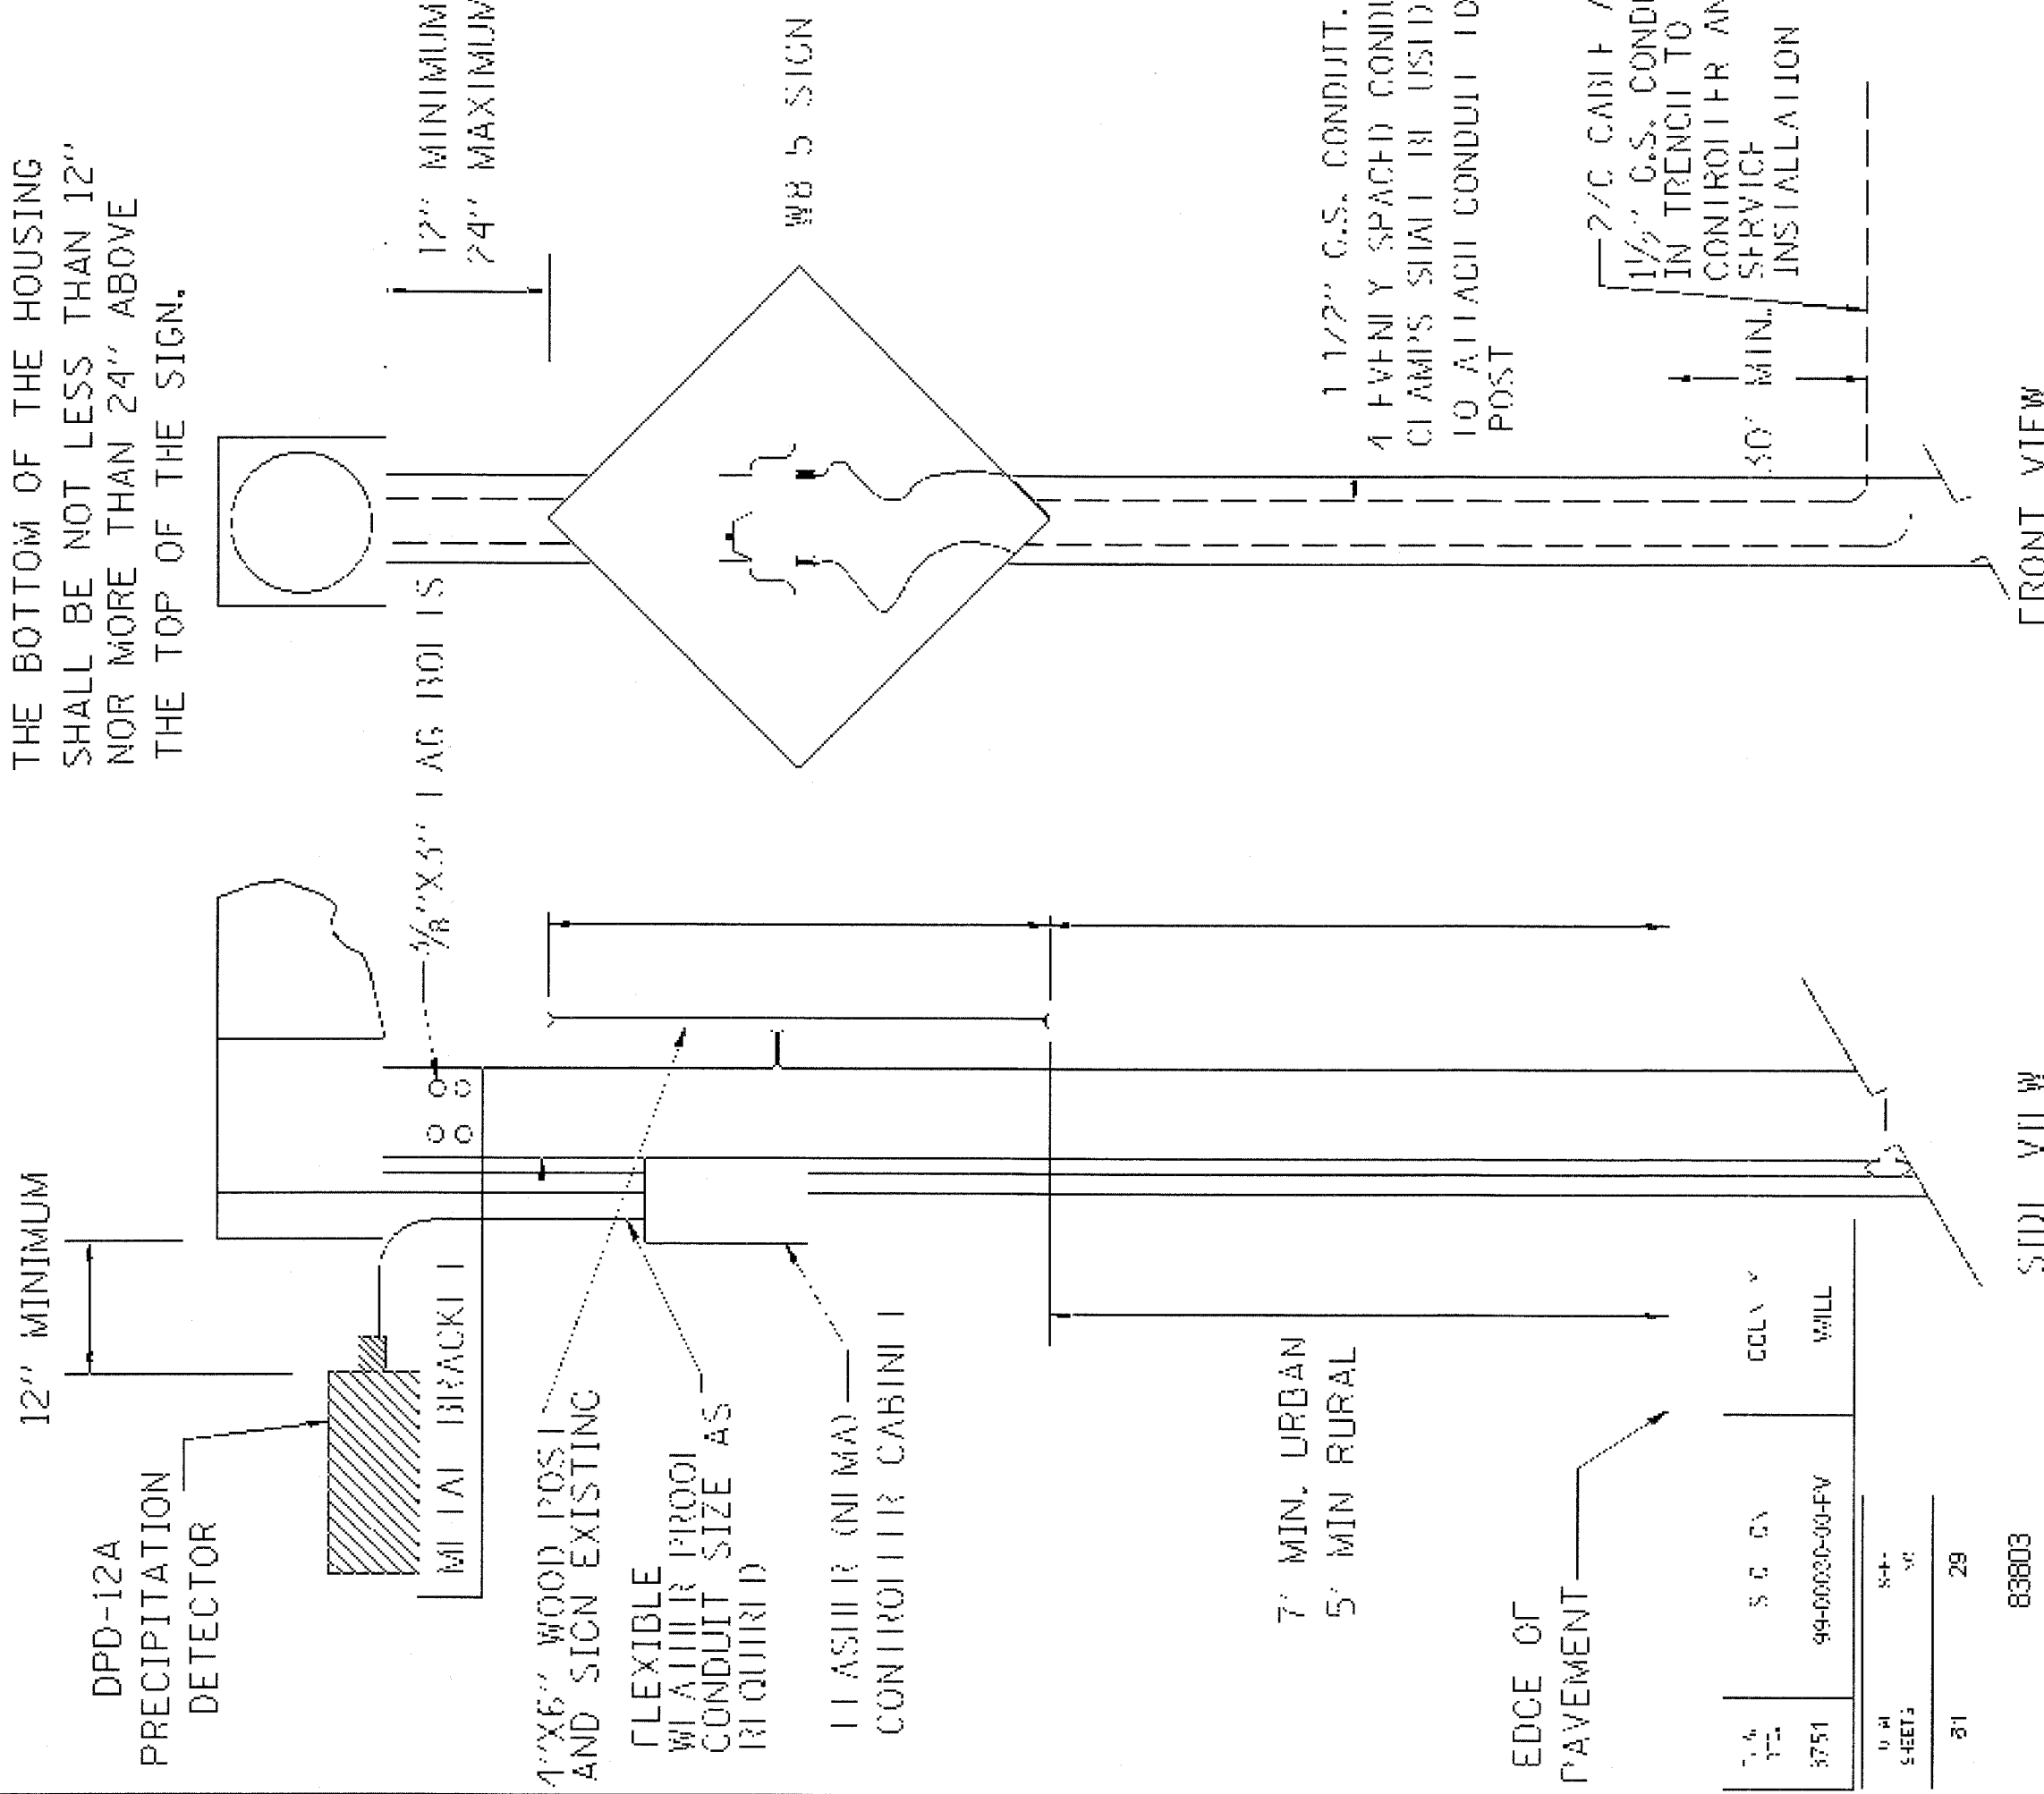

12" MINIMUM

DPD-12A
PRECIPITATION
DETECTOR

METAL BRACKET

4'x6" WOOD POST
AND SIGN EXISTING

FLEXIBLE
WEATHER PROOF
CONDUIT SIZE AS
REQUIRED

FLASHER (NEMA)
CONTROLLER CABINET

7' MIN. URBAN
5' MIN. RURAL

EDGE OF
PAVEMENT

7/8"	S.C.C.	CCLAY
3751	99-00030-00-FV	WILL

TOTAL SHEETS	29
NO. OF SHEETS	29

83803

SIDE VIEW

FRONT VIEW

**POST MOUNTED FLASHING BEACON
WITH PRECIPITATION DETECTOR**

(NOT TO SCALE)