

FINAL	DATE
SCALE	BY
NOTE BOOK	
NO.	
SURVEYED	DATE
PLANNED	
REVISIONS	
AREAS	
CHECKED	

ORIGINAL	DATE
SCALE	BY
NOTE BOOK	
NO.	
SURVEYED	DATE
PLANNED	
REVISIONS	
AREAS	
CHECKED	


F.A.U. RTE.	SECTION	COUNTY	TOTAL SHEETS	SHEET NO.
3751	99-00030-00-PV	WILL	61	43
STA.	TO STA.			
FED. ROAD DIST. NO. 8 ILLINOIS FED. AID PROJECT				

CHARRINGTON CT PFEIFFER RD
44+44.69




44+44.69

PFEIFFER RD
44+00.00

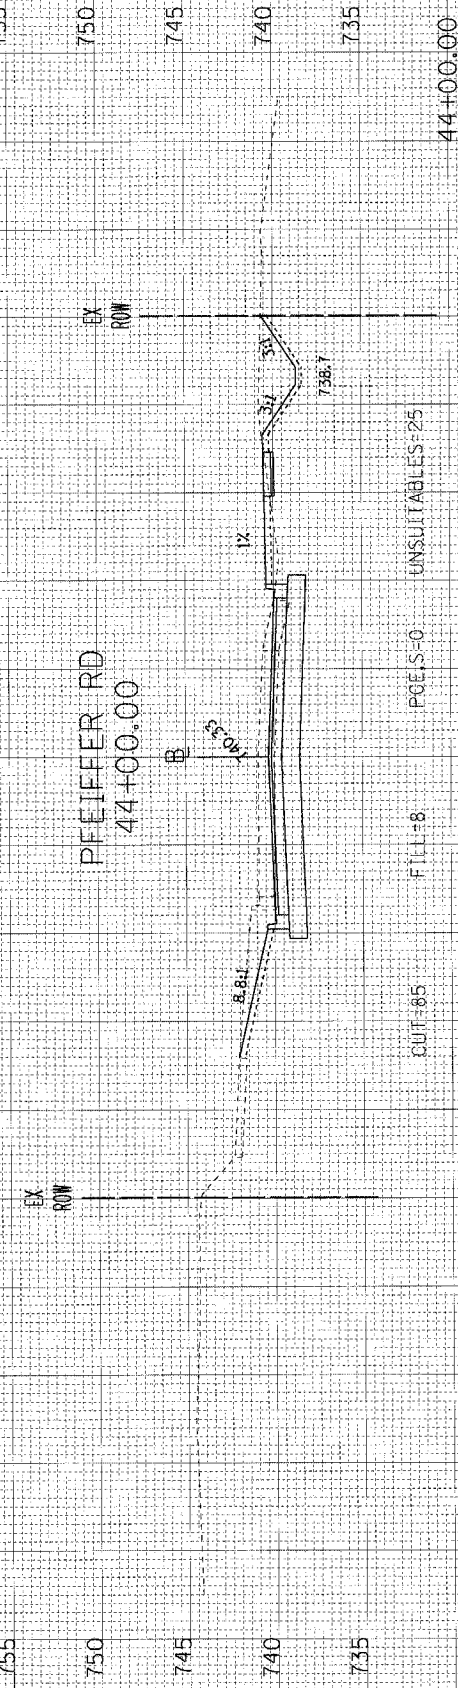


44+00.00

PFEIFFER RD
43+50.00

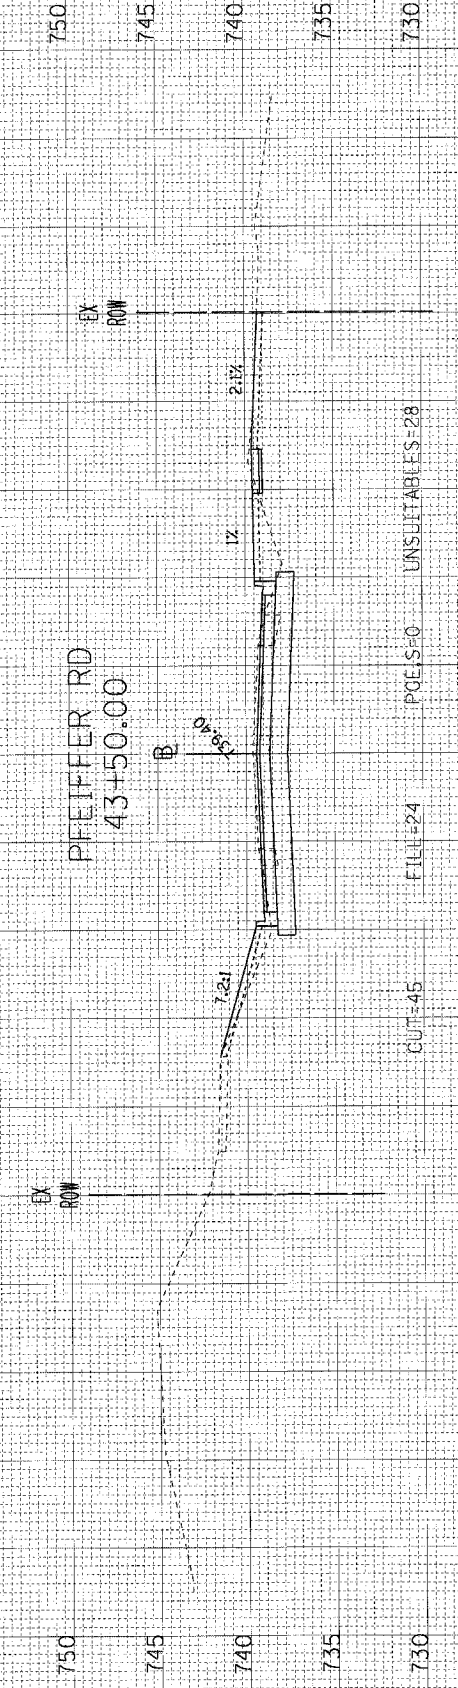

43+50.00

PFEIFFER RD
43+00.00

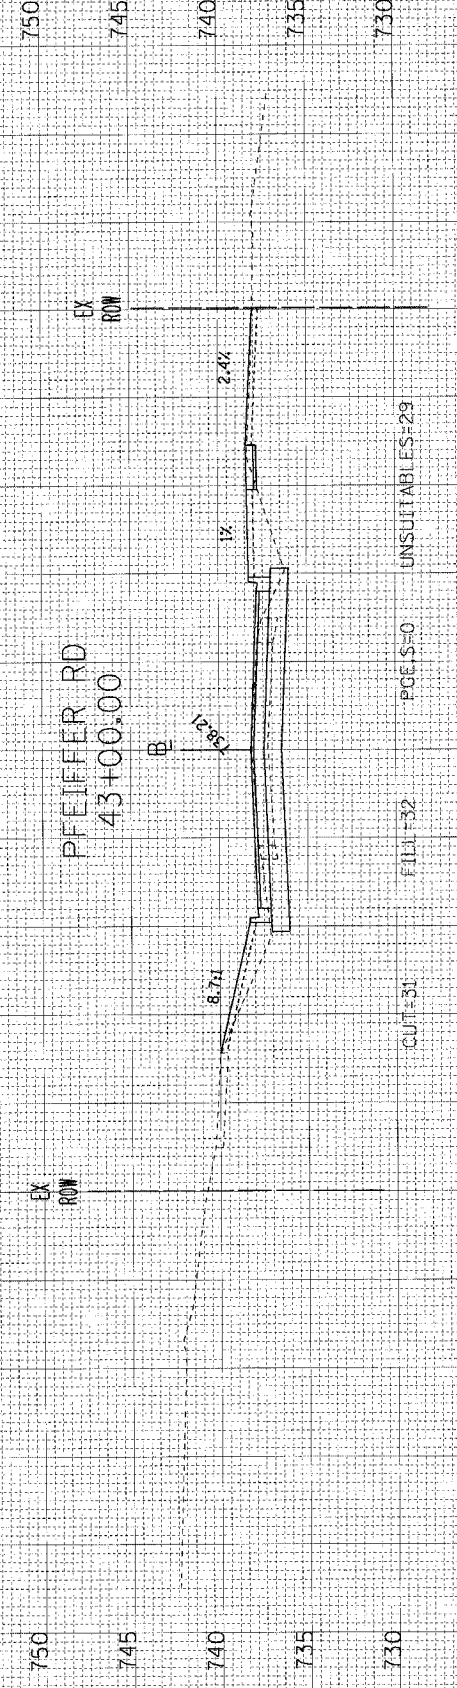

43+00.00