


FINAL SURVEY	BY	DATE
SURVEY		
NOTE BOOK		
AREAS CHECKED		
NO.		

ORIGINAL SURVEY	BY	DATE
PLOTTED		
NOTE BOOK		
AREAS CHECKED		
NO.		

F.A.U. R.T.E.	SECTION	COUNTY	TOTAL SHEETS	SHEET NO.
3751	99-00030-00-PV	WILL	61	44
STA.	TO STA.			
FED. ROAD DIST. NO. 8 ILLINOIS		FED. AID PROJECT		83803

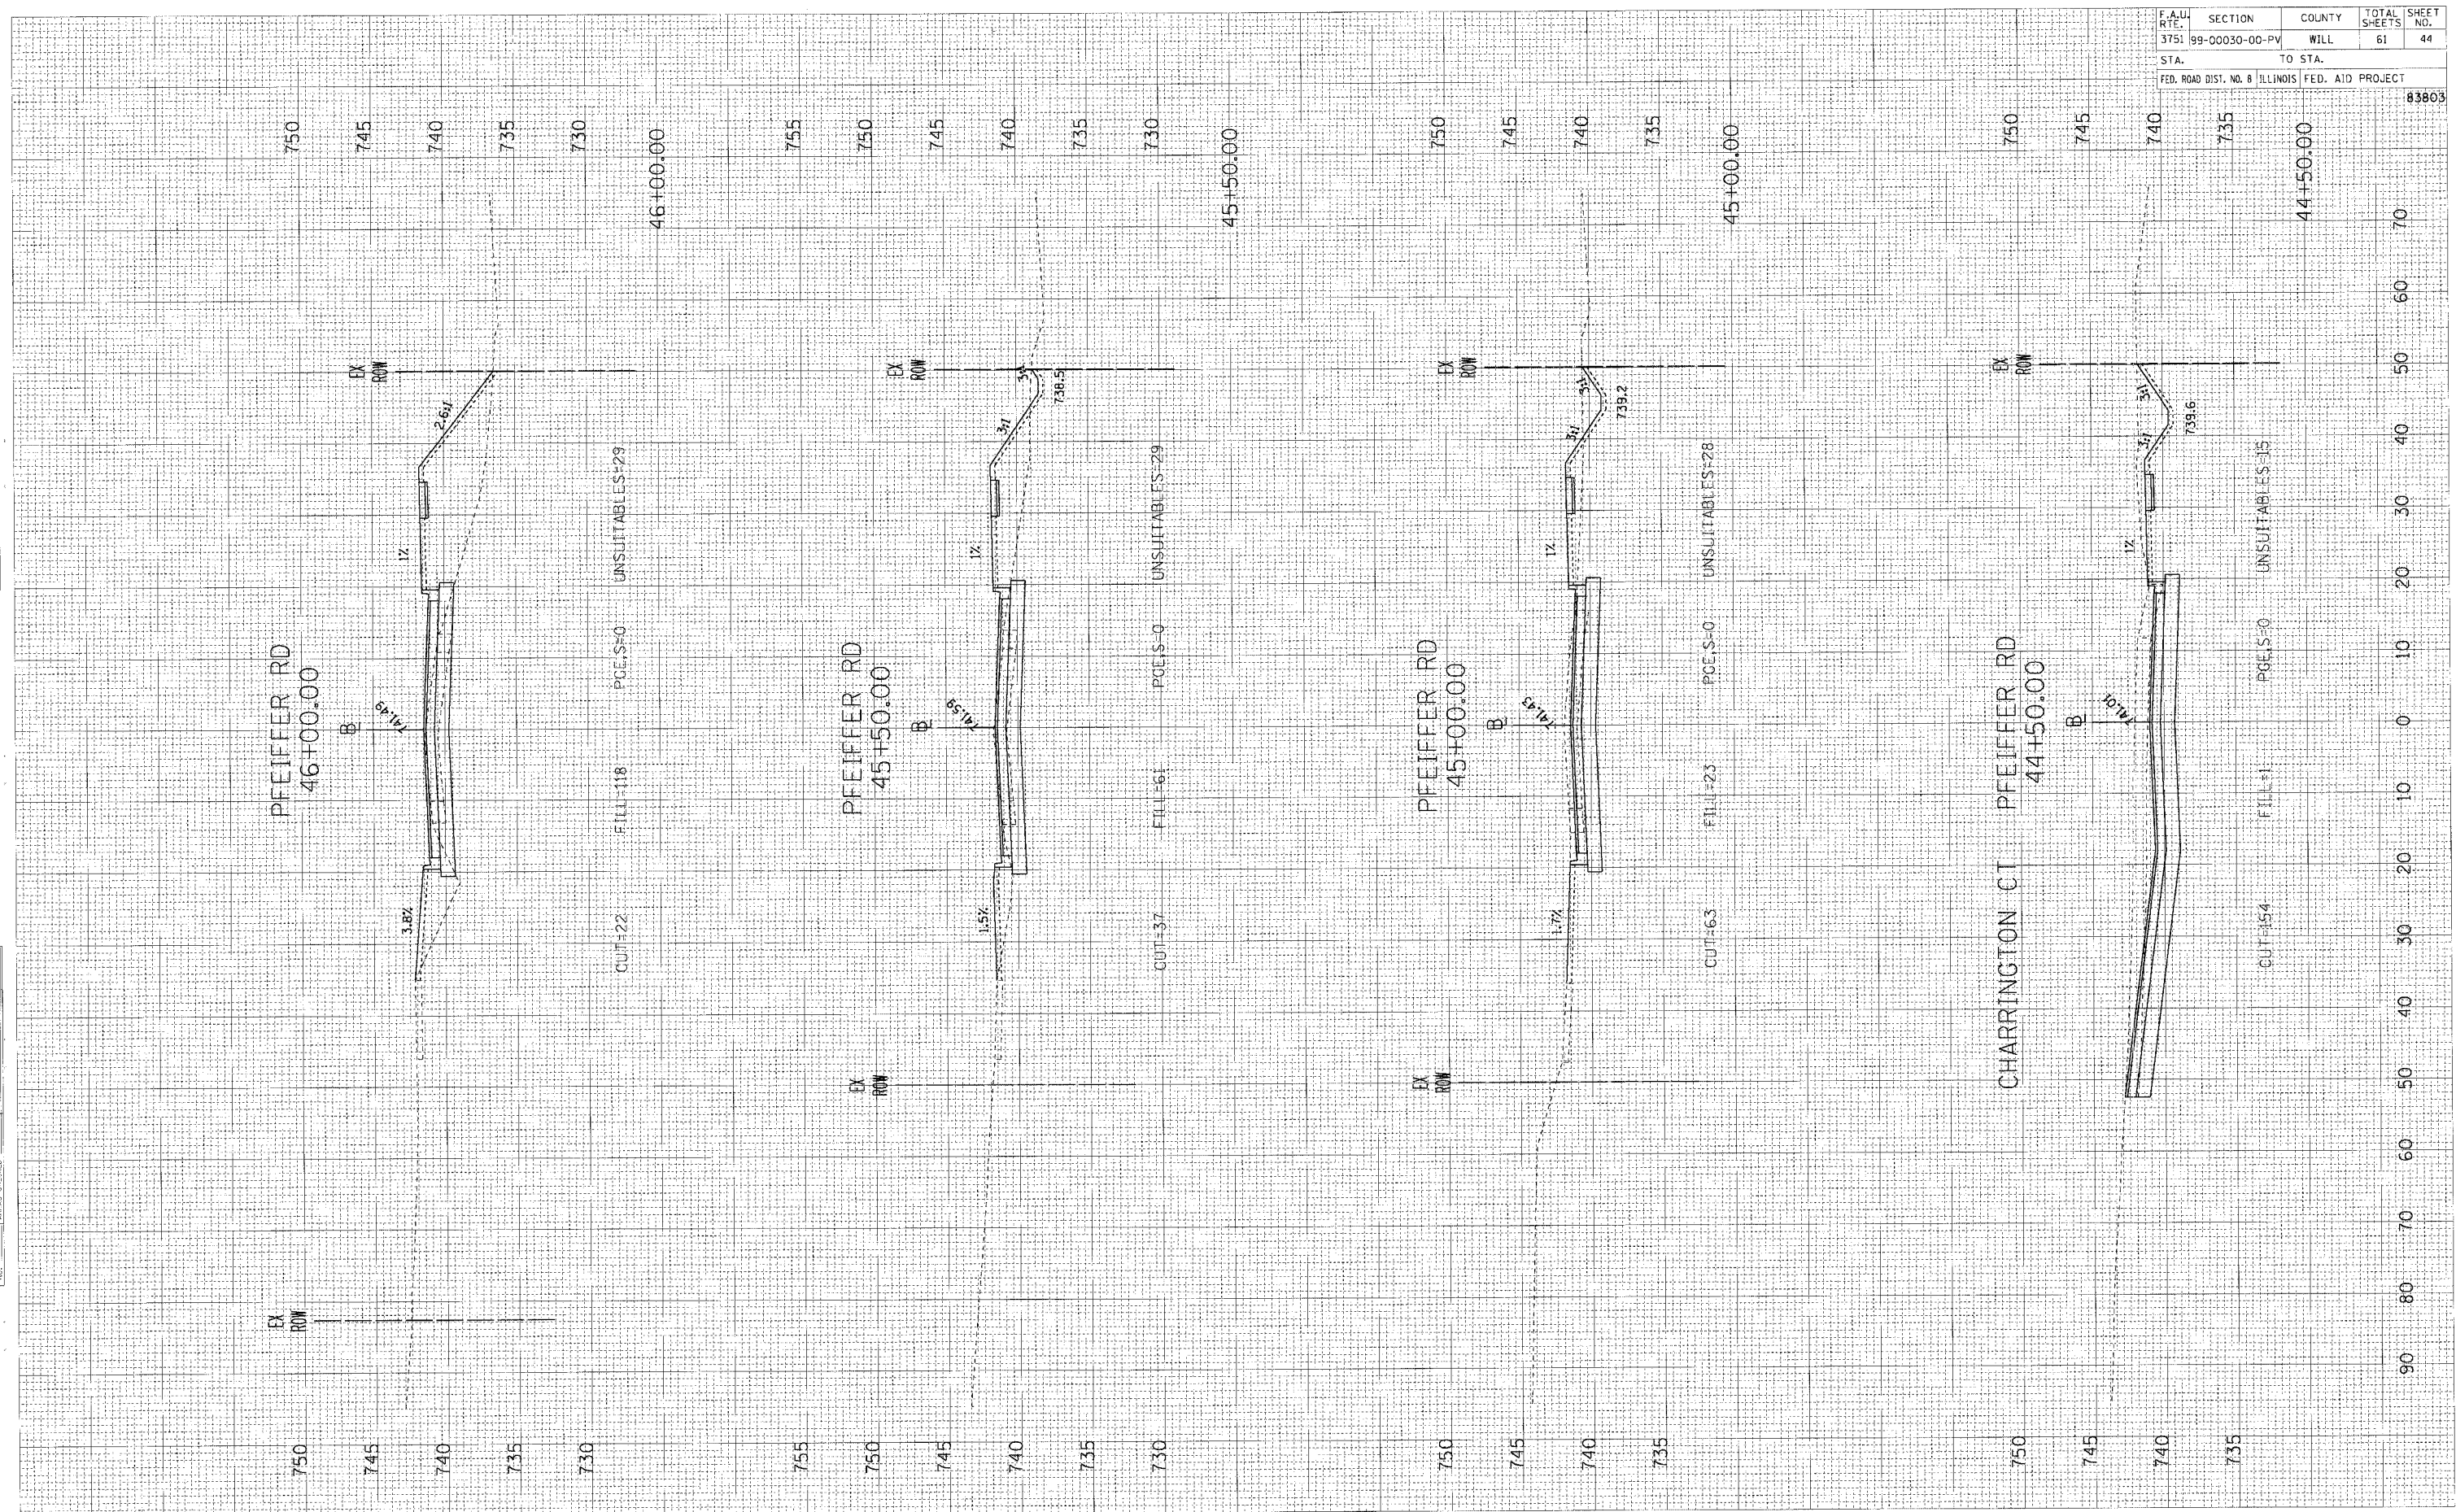

pr\p40570\civil\sh1\cross sections\570xsec_pfeiffer.sh1
5/3/2005 2:22:27 PM