


FINAL	SURVEYED	BY	DATE
SUBJECT	PLOTTED		
NOTE BOOK	TEMPLATE		
NO.	AREAS CHECKED		

ORIGINAL	SURVEY	BY	DATE
NOTE BOOK	TEMPLATE		
NO.	AREAS CHECKED		

F.A.L.U. RTE.	SECTION	COUNTY	TOTAL SHEETS	SHEET NO.
3751	99-00030-00-PV	WILL	61	49
STA.		TO STA.		
FED. ROAD DIST. NO. 8		ILLINOIS FED. AID PROJECT		

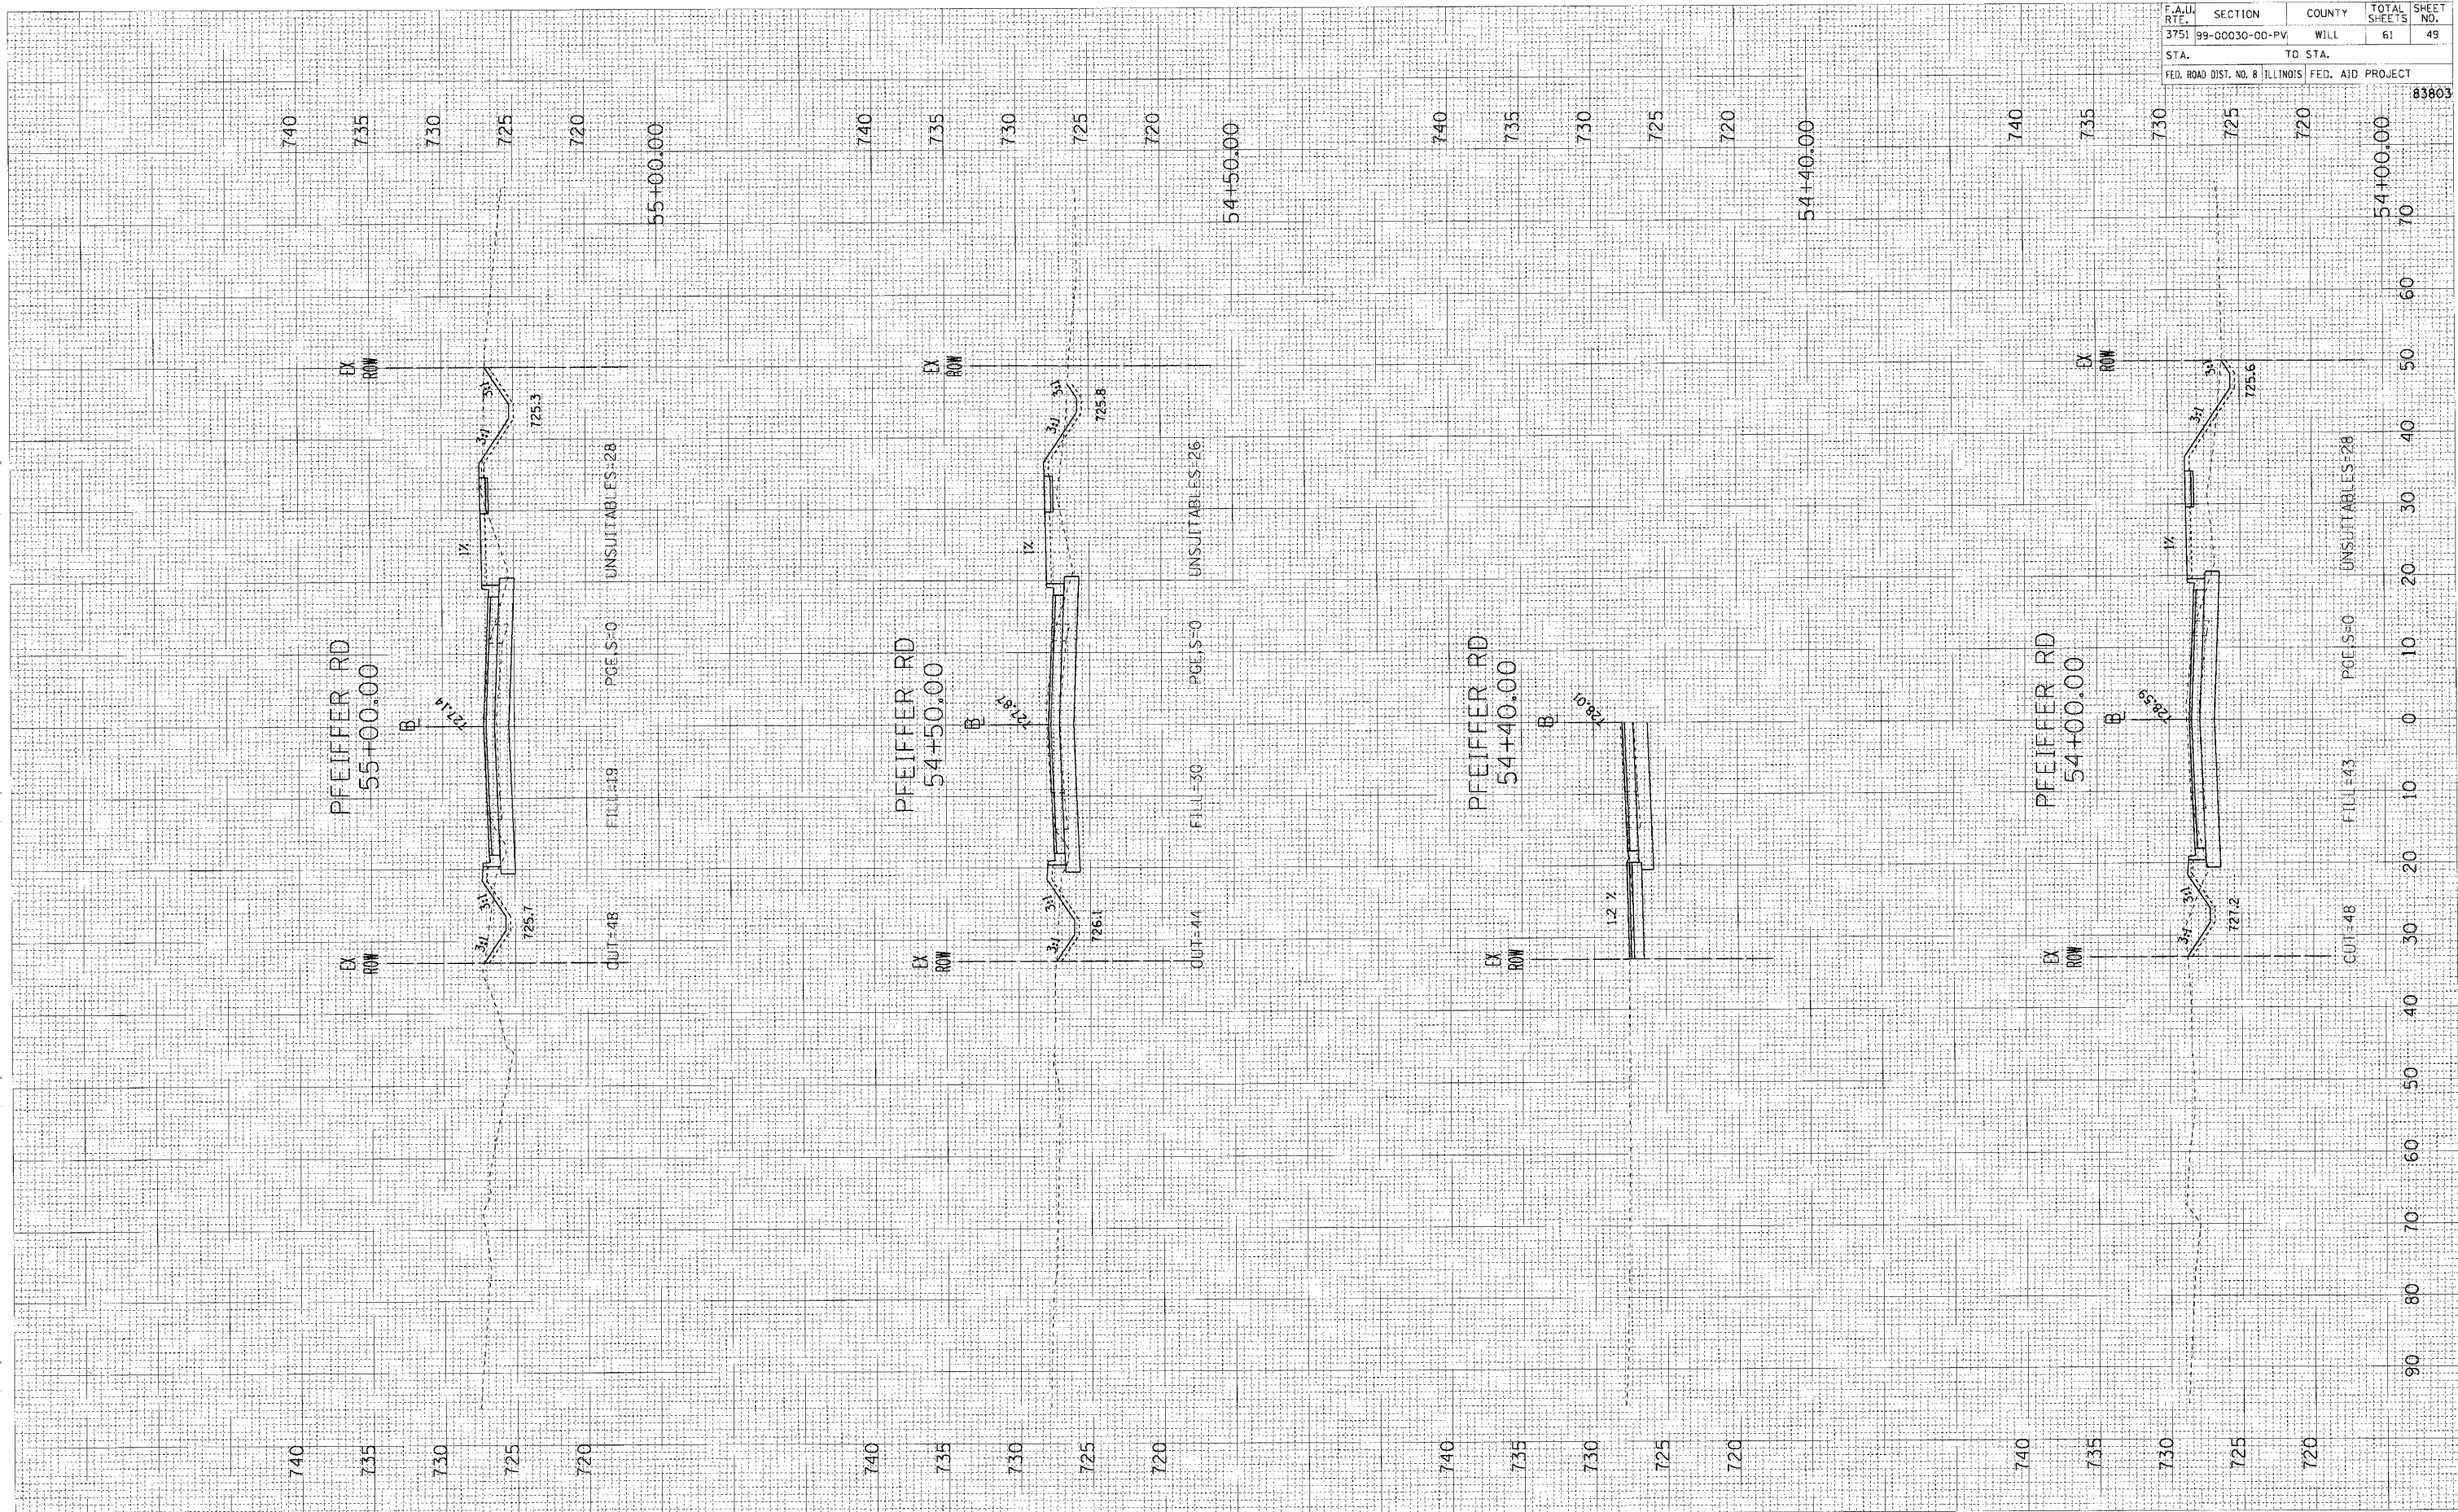

p:\p40570\civil\sheet\cross sections\570xsec.pfeiffer.shx
5/31/2005 2:22:42 PM