

FINAL
 SUPPLY
 NOTE BOOK
 NO. _____

REVISIONS
 1. _____
 2. _____
 3. _____


DATE
 BY

ORIGINAL
 SUPPLY
 NOTE BOOK
 NO. _____

REVISIONS
 1. _____
 2. _____
 3. _____

DATE
 BY

F.A.U. RTE.	SECTION	COUNTY	TOTAL SHEETS	SHEET NO.
3751	99-00030-00-PV	WILL	61	52
STA. _____ TO STA. _____		FED. AID PROJECT		
FED. ROAD DIST. NO. 8 ILLINOIS		83803		

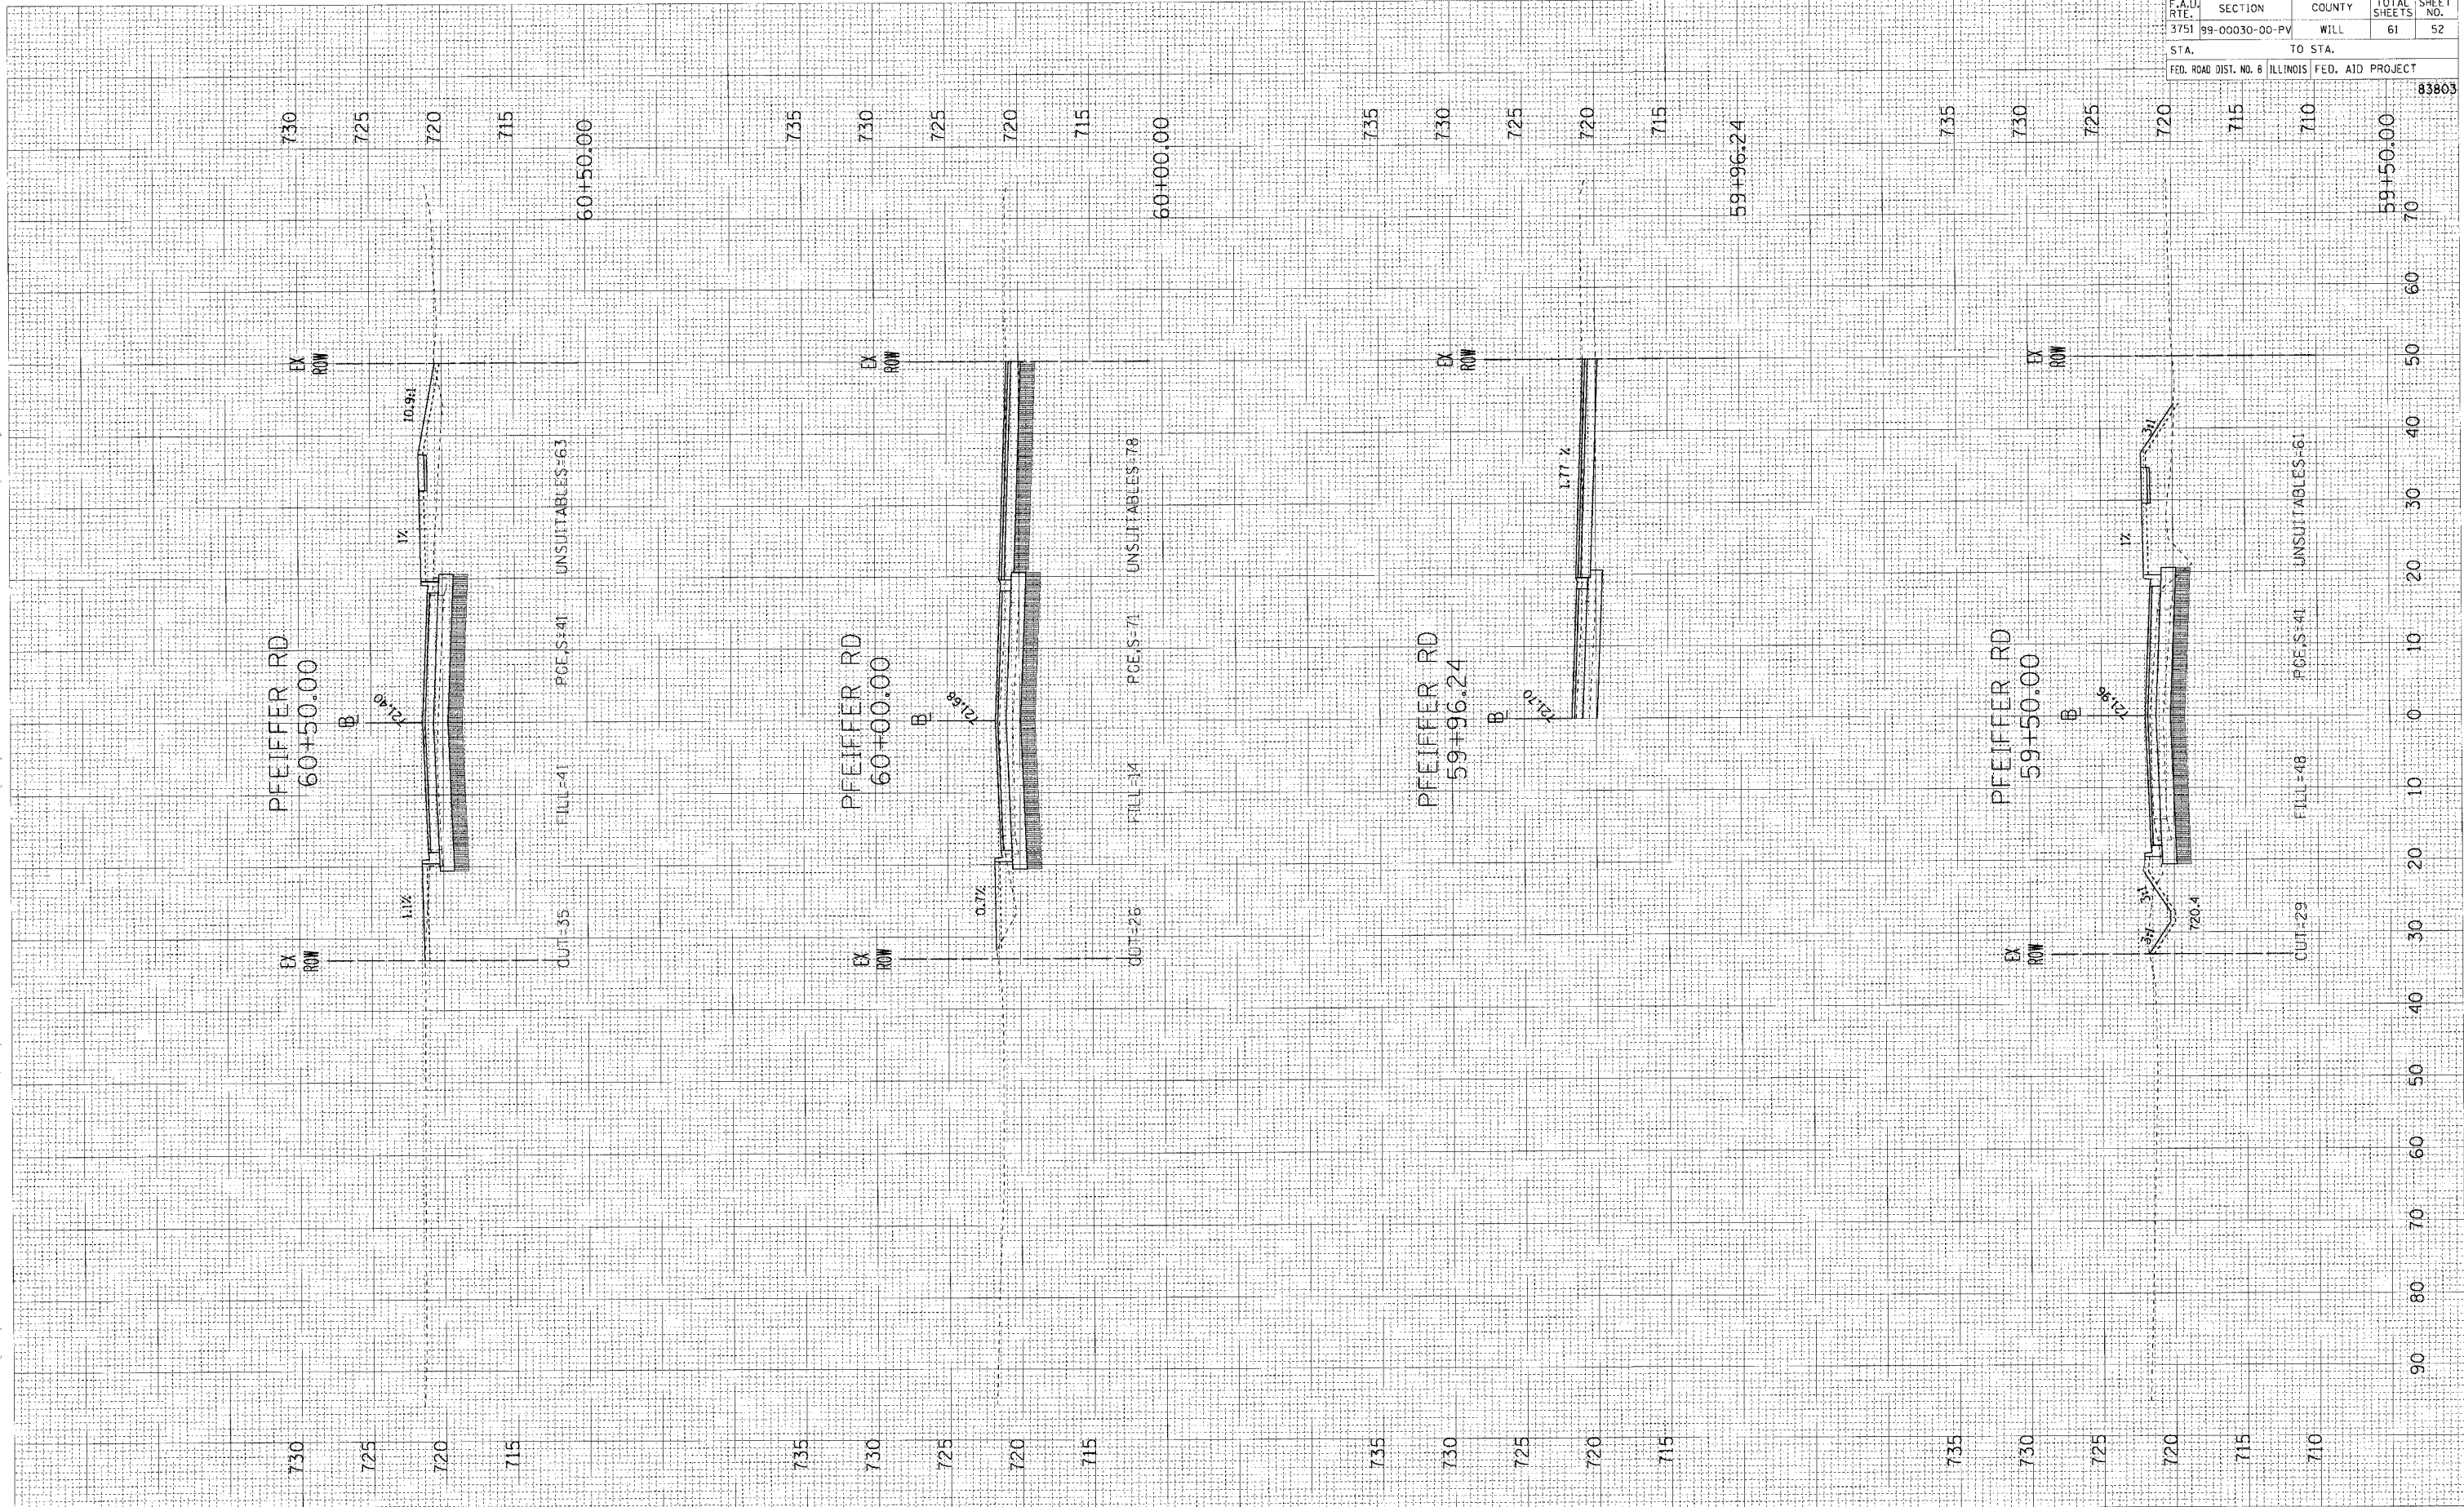

p:\p405\0\civil\ant\corosa_section\510xsec.pfeiffer.shx
 5/31/2005 2:22:52 PM