


ORIGINAL SURVEY
 SURVEYED _____
 NOTE BOOK _____
 NO. _____

DATE _____
 BY _____

DATE _____
 BY _____

F.A.U. RTE.	SECTION	COUNTY	TOTAL SHEETS	SHEET NO.
3751	99-00030-00-PV	WILL	61	59
STA.		TO STA.		
FED. ROAD DIST. NO. 8 (ILLINOIS) FED. AID PROJECT				

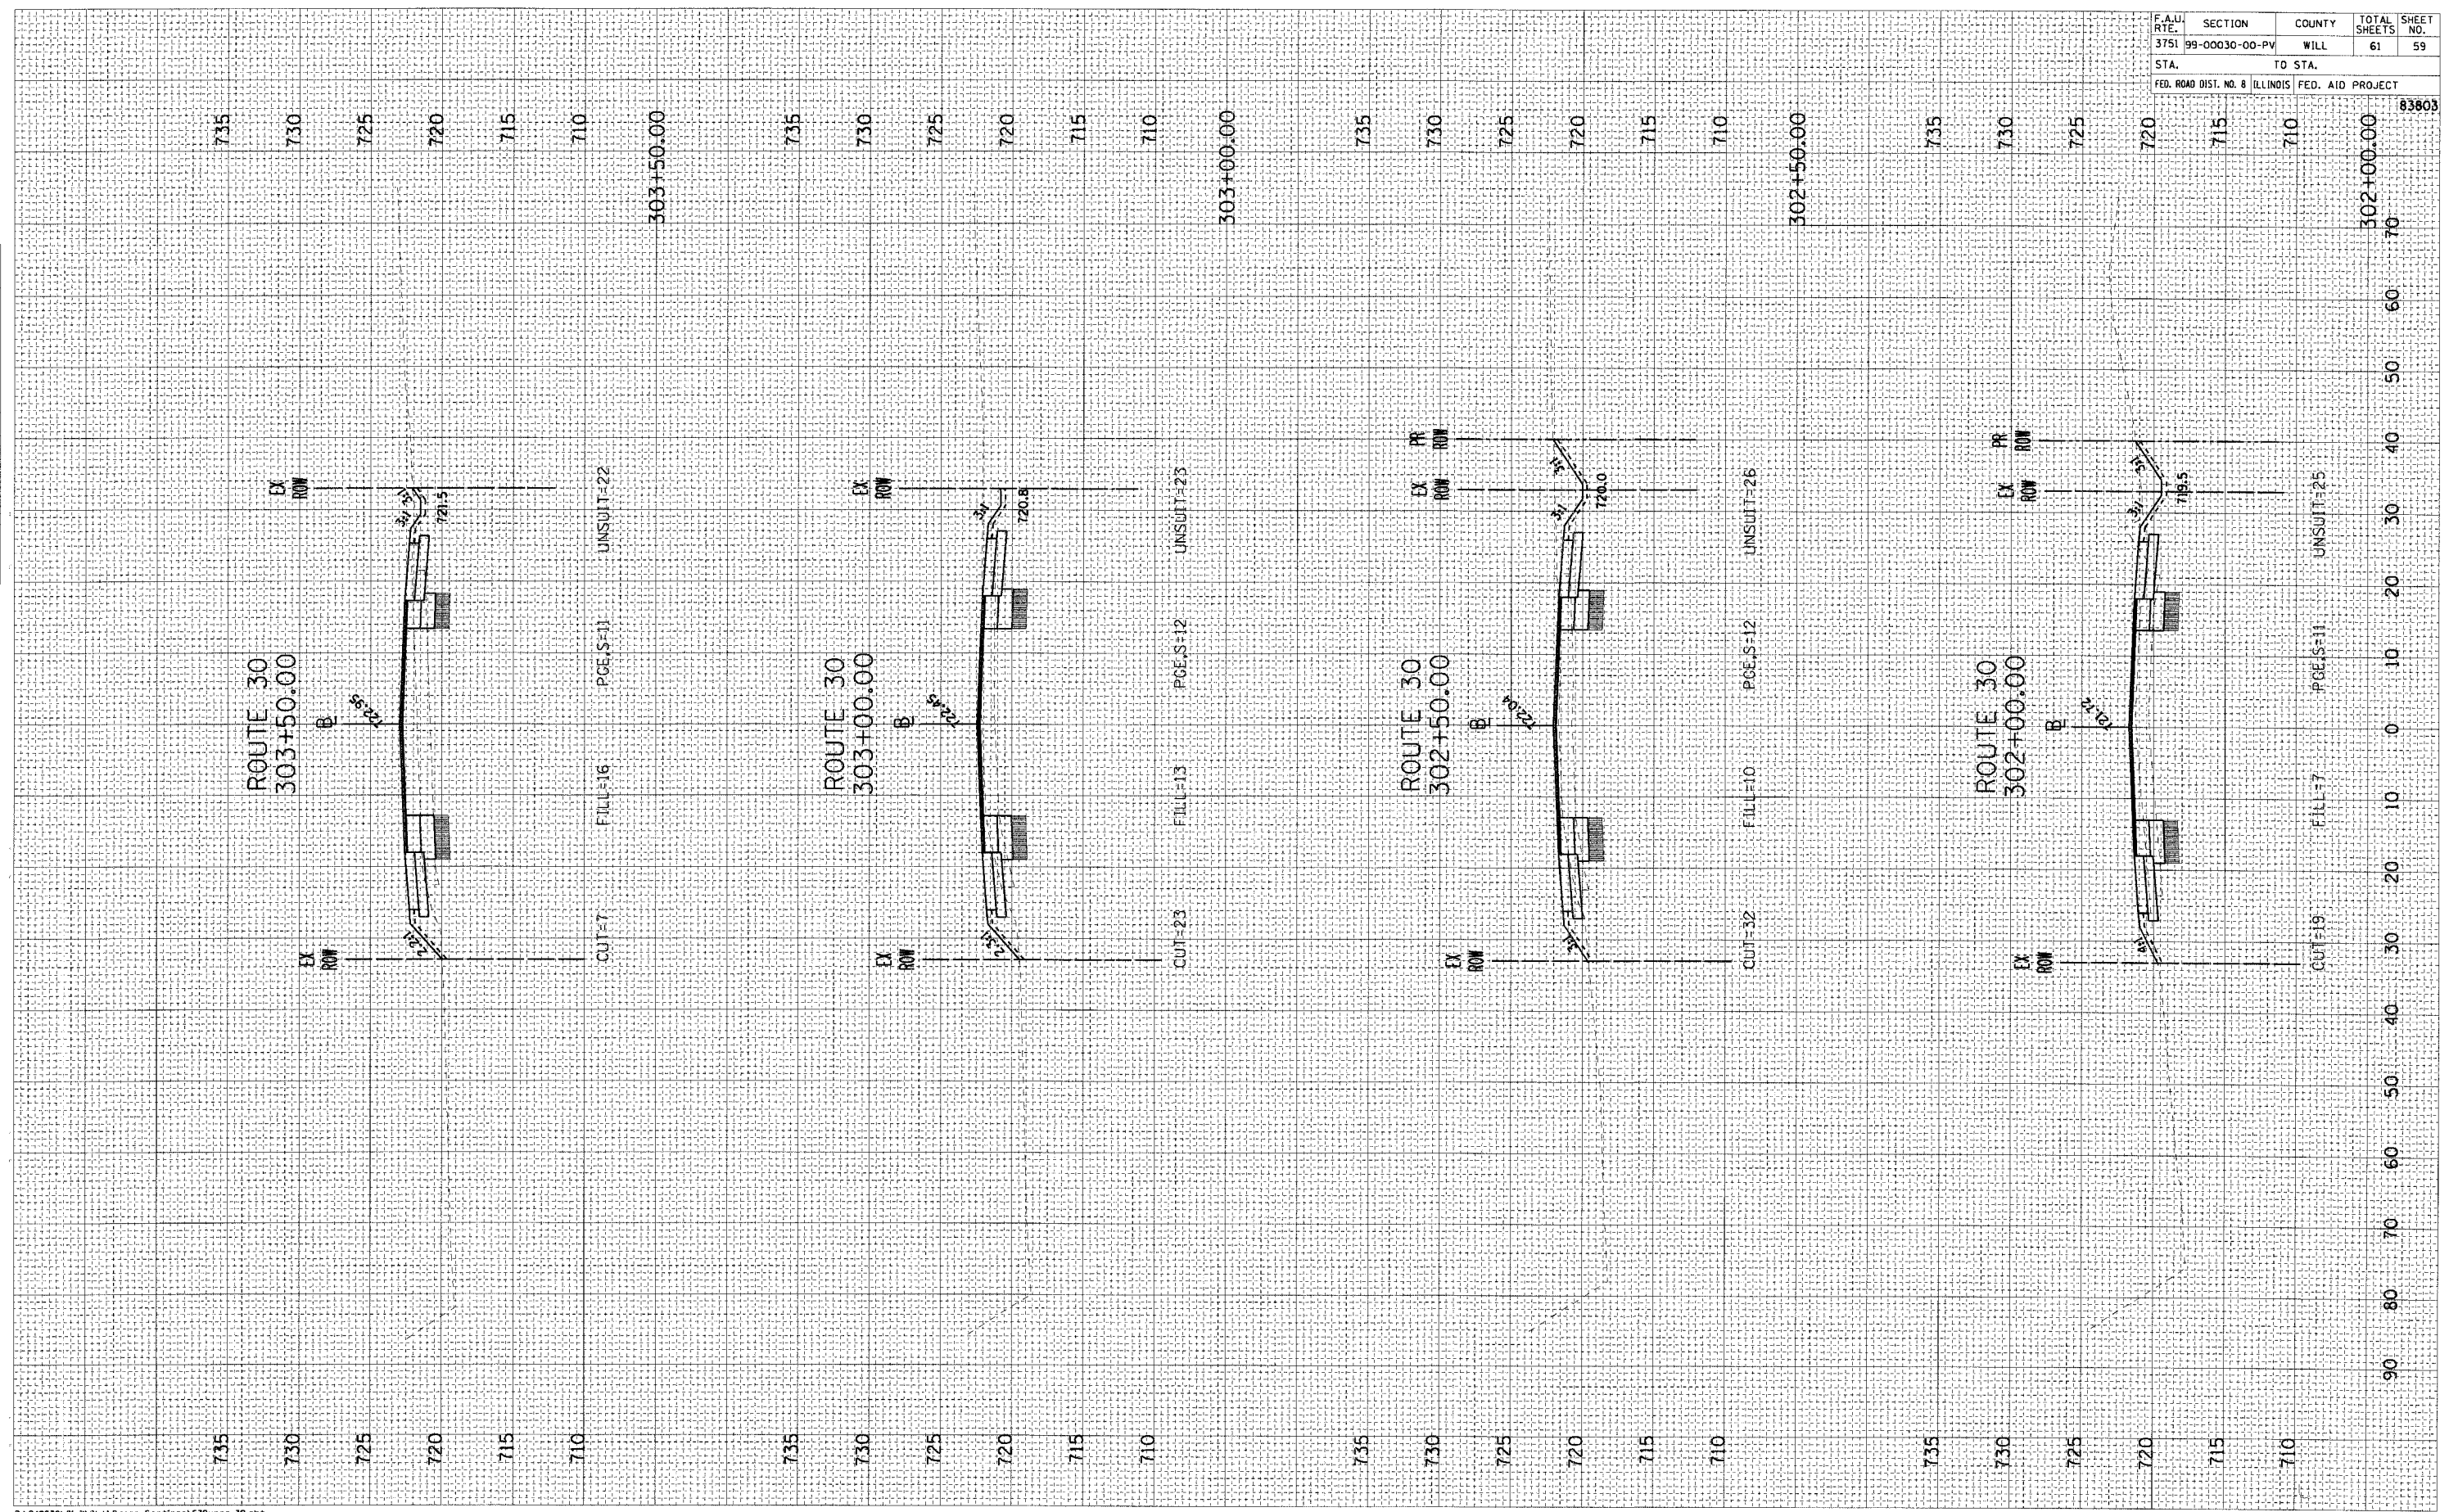

P:\P40570\Civil\Sh1\Cross Sections\570xsec.30.sh1
 06/21/2001 04:06:43 PM