


FINAL SURVEY	SURVEYED	BY	DATE
NOTE BOOK NO.	PLOTTED		
AREAS CHECKED	DATE		

ORIGINAL SURVEY	SURVEYED	BY	DATE
NOTE BOOK NO.	PLOTTED		
AREAS CHECKED	DATE		

F.A.U. RTE.	SECTION	COUNTY	TOTAL SHEETS	SHEET NO.
3751	99-00030-00-PV	WILL	61	61
STA.	TO STA.			
FED. ROAD DIST. NO. 8 ILLINOIS		FED. AID PROJECT		83803

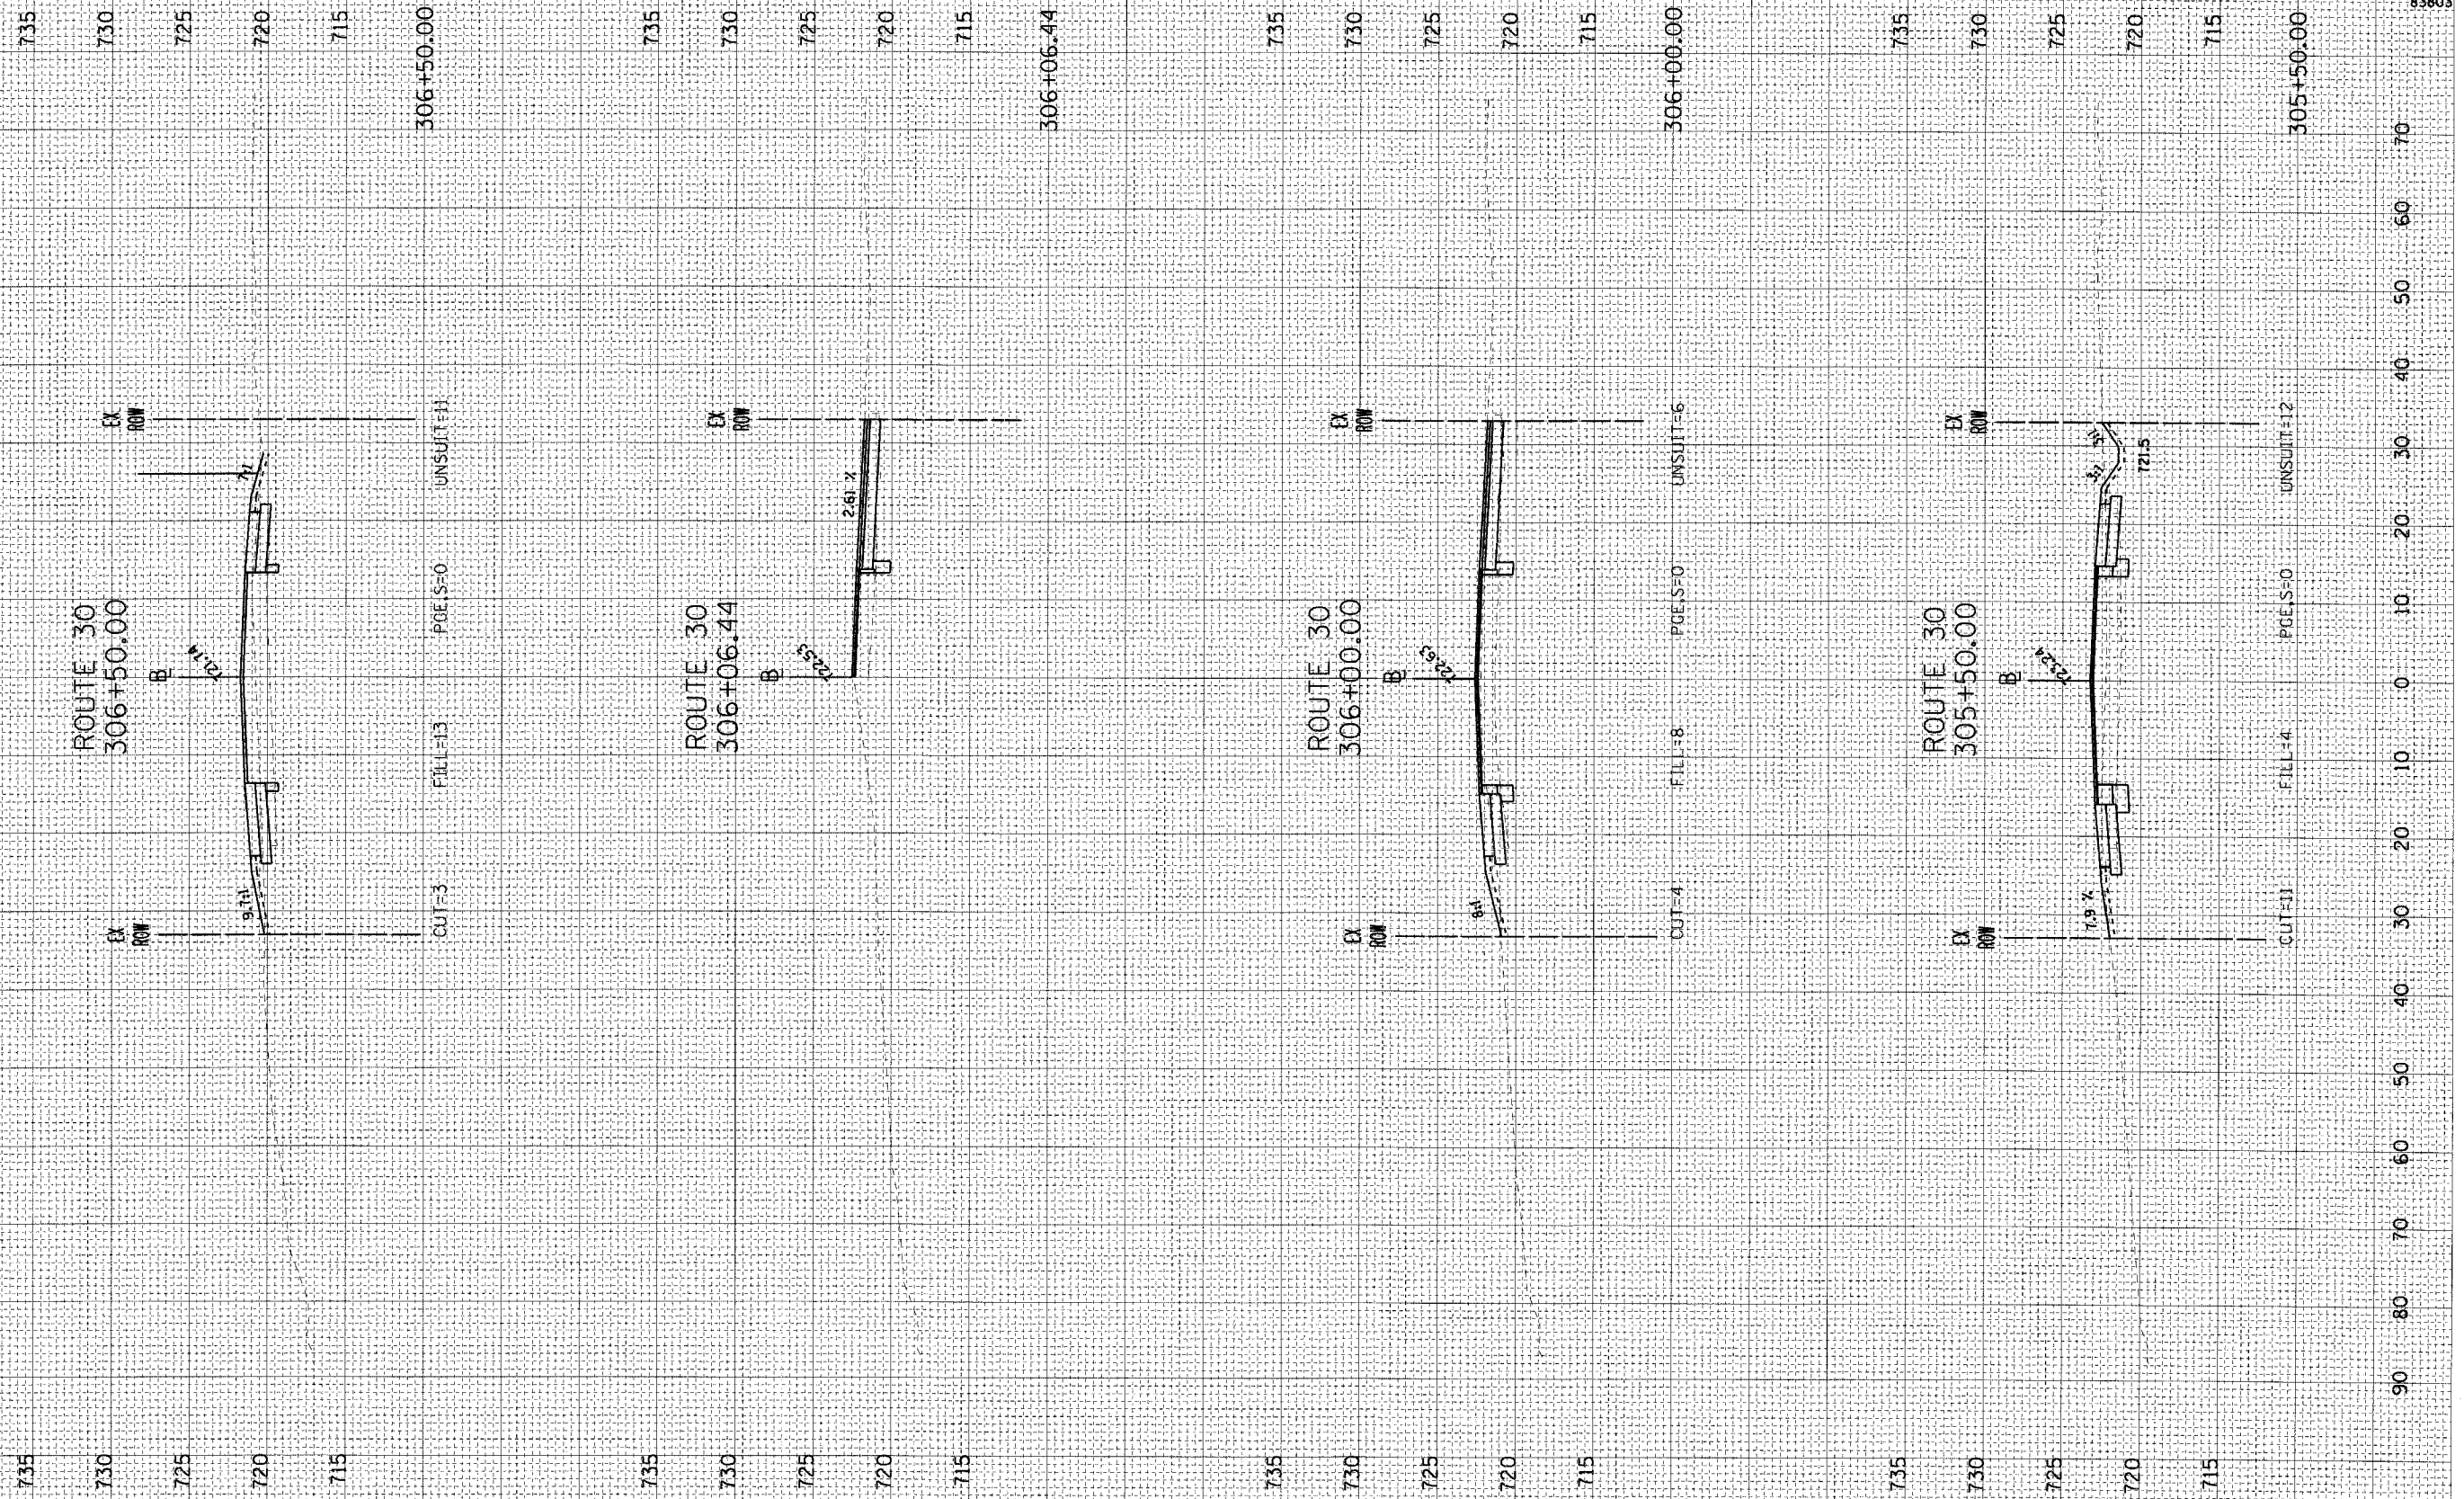

P:\P40570\Civil\Shr\Cross Sections\570xsec.30.dwg  
06/21/2005 06:05:57 PM