



F.A.P. RTE.	SECTION	COUNTY	TOTAL SHEETS	SHEET NO.
360	03-00320-00-TL	KANE	33	33
STA.		TO STA.		
FED. ROAD DIST. NO.	ILLINOIS	FED. AID PROJECT		

CONTRACT NO. 83808

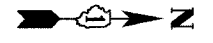

N.T.S.

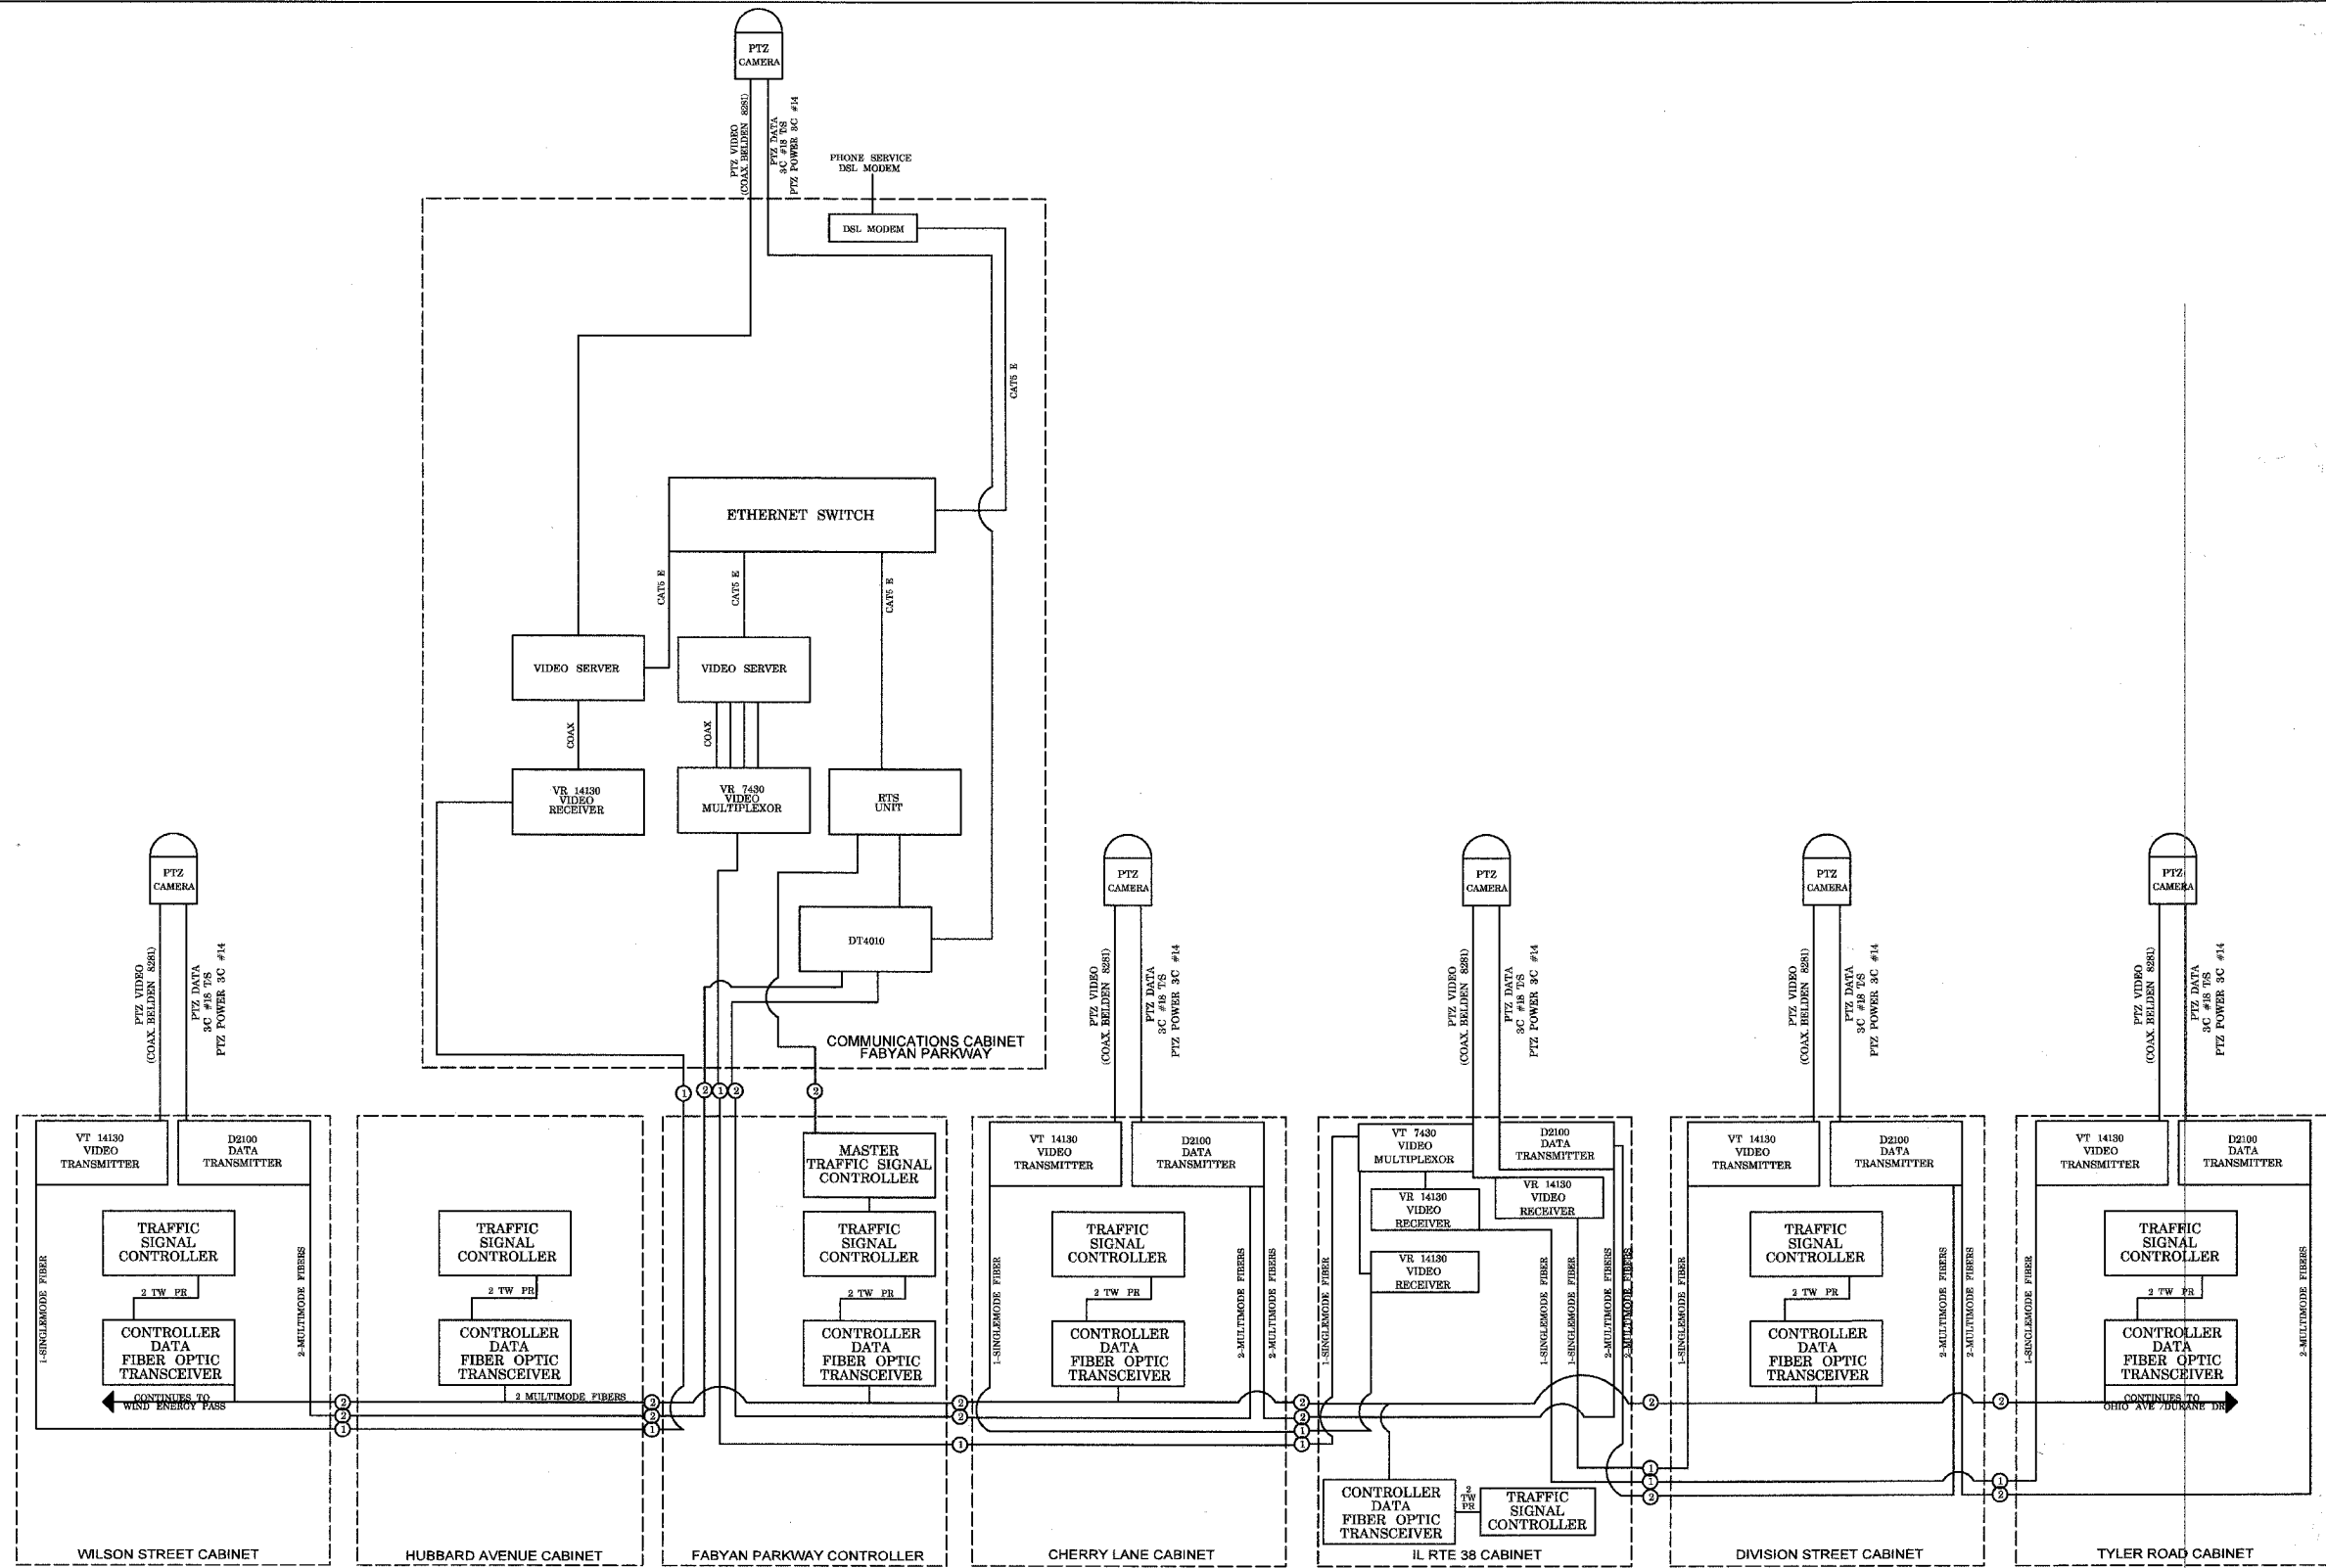

KENIG, LINDGREN, O'HARA, ABOONA, INC.
 9575 West Highre Road, Suite 400
 Rosemont, Illinois 60018
 (847) 518-9990 FAX (847) 518-9987

REVISIONS	
NAME	DATE

ILLINOIS DEPARTMENT OF TRANSPORTATION
 VIDEO TRANSMISSION SYSTEM SCHEMATIC
 KIRK RD.
 FROM WILSON STREET TO TYLER ROAD
 SCALE: NONE
 DATE: 07/19/05
 DRAWN BY: FBS
 DESIGNED BY: DMS
 CHECKED BY: DMS