


FAJ. RTE.	SECTION	COUNTY	TOTAL SHEETS	SHEET NO.
	03-P4045-01-BT	COOK	080	071
STA.		TO STA.		
FED. ROAD DIST. NO.		ILLINOIS	FED. AID PROJECT	

**CONTRACT NO. 83811**

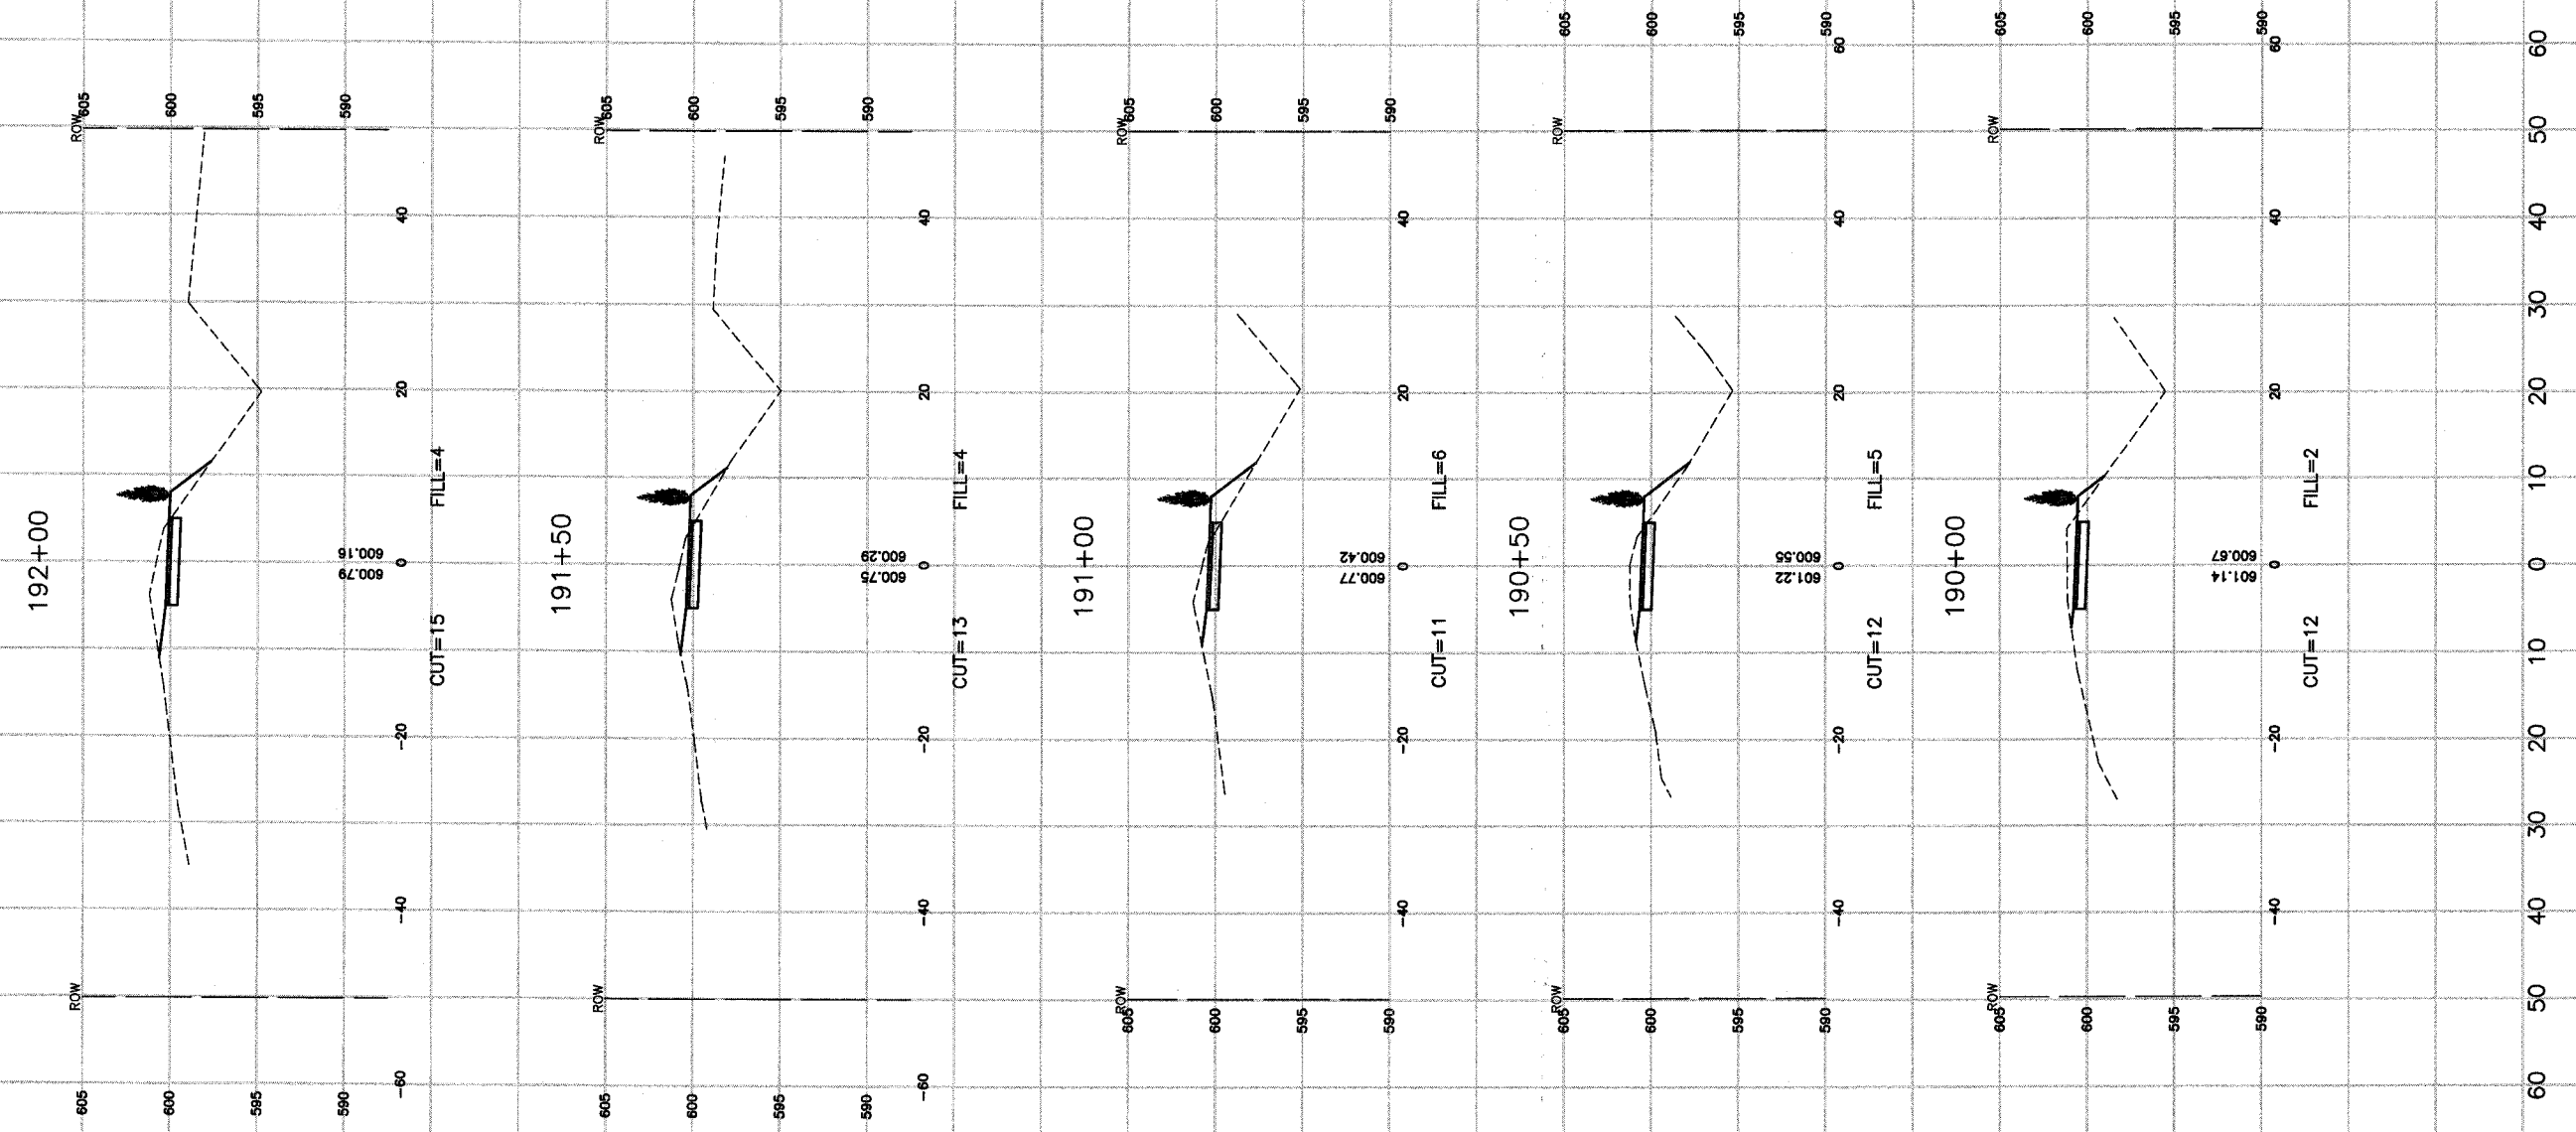

**ROBINSON ENGINEERING, LTD.**  
 CONSULTING REGISTERED PROFESSIONAL ENGINEERS  
 AND PROFESSIONAL LAND SURVEYORS  
 17000 SOUTH PARK AVENUE SOUTH HOLLAND, ILLINOIS 60473  
 (708) 331-6700 FAX (708) 331-3626

© COPYRIGHT 2005  
 ILLINOIS DESIGN FIRM REGISTRATION NO. 164001128

**CROSS SECTIONS**  
**PENNSY GREENWAY BIKE PATH**  
 STA. 190+00 TO STA. 192+00

**LANSING, ILLINOIS**

Drawn by: LTL Date: 7/22/05  
 Checked by: JP Scale: H 1"=10' V 1"=5'  
 Sheet: 071 of 080 Project No. 03-365.02

REVISIONS		
No.	Date	Remarks