
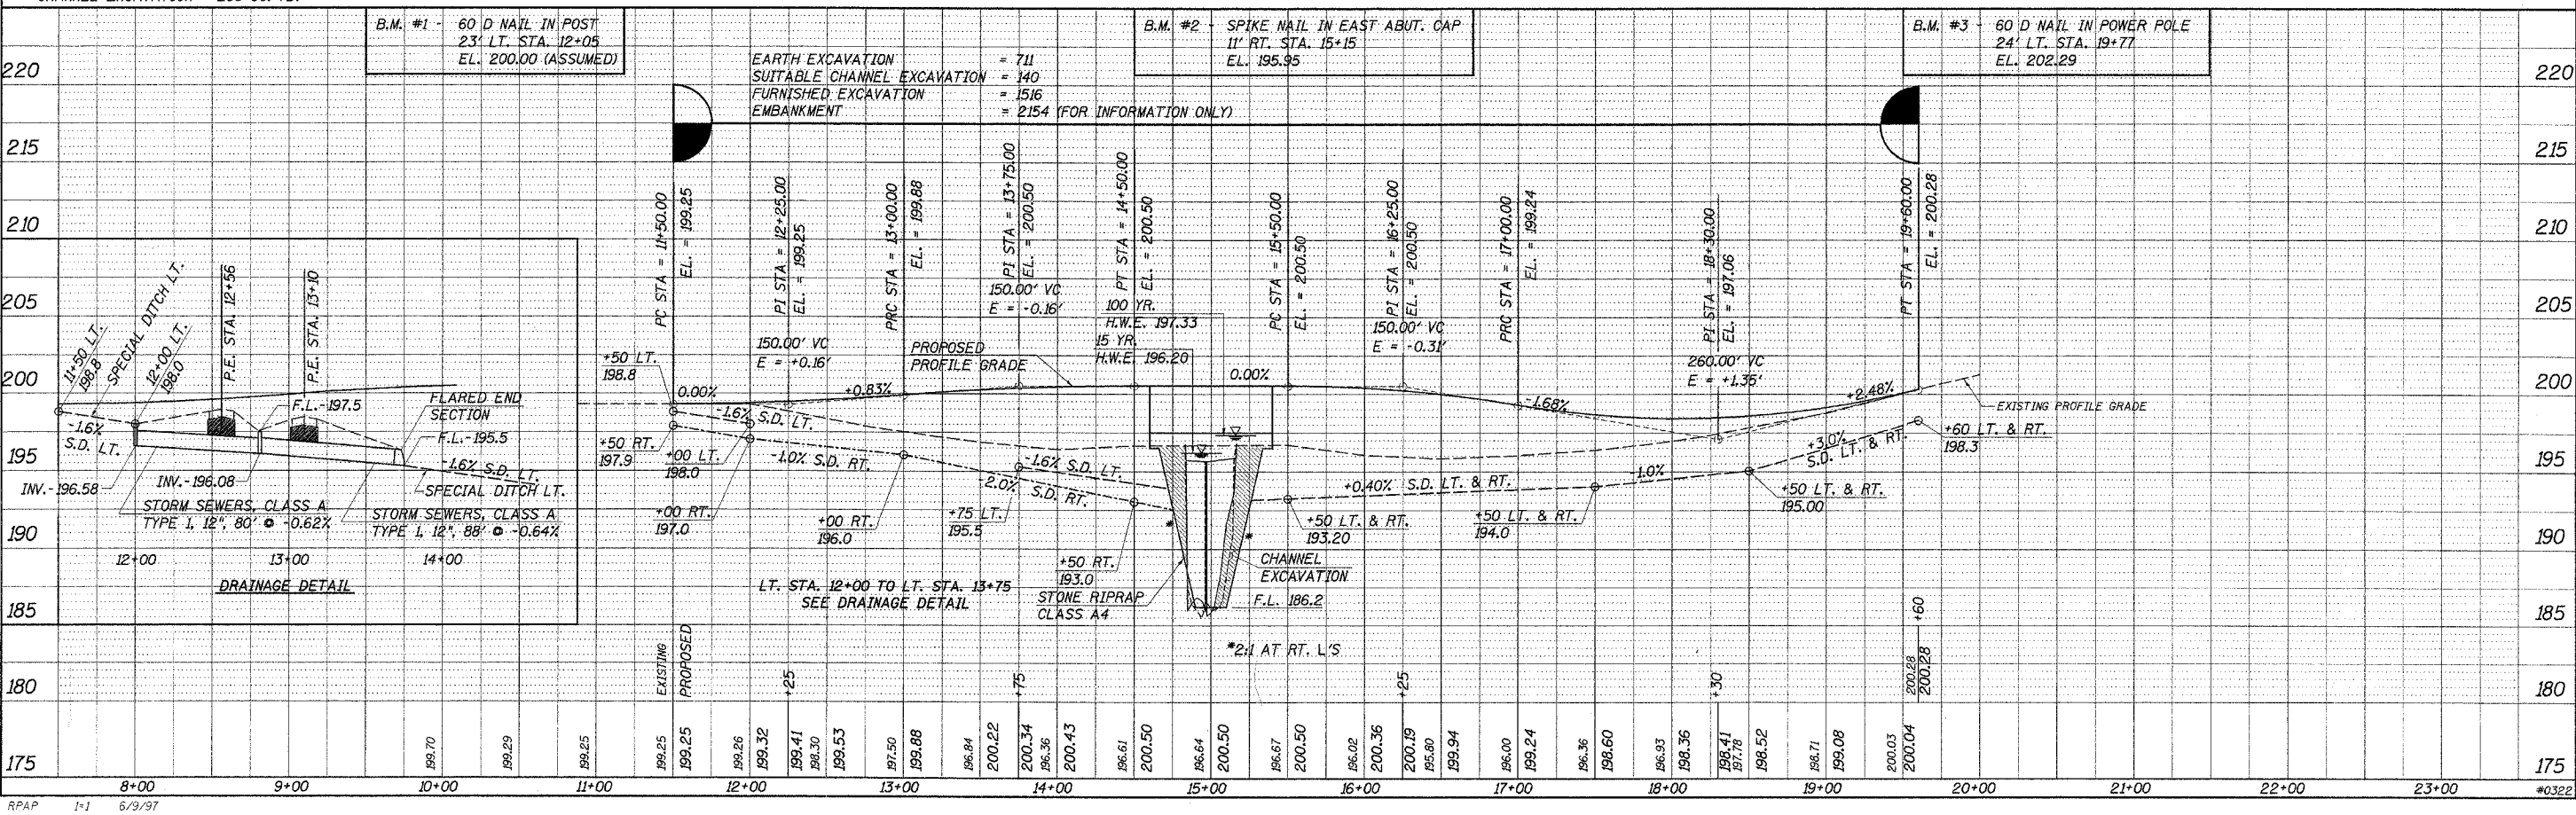


ROUTE	SECTION	COUNTY	TOTAL SHEETS	SHEET NO.
T.R. 205	03-0123-00-BR	SHELBY	13	3
STA. 10+00.00	TO STA. 19+99.64			
ROAD DISTRICT	ILLINOIS	ASH GROVE		
CONTRACT NO. 91335				

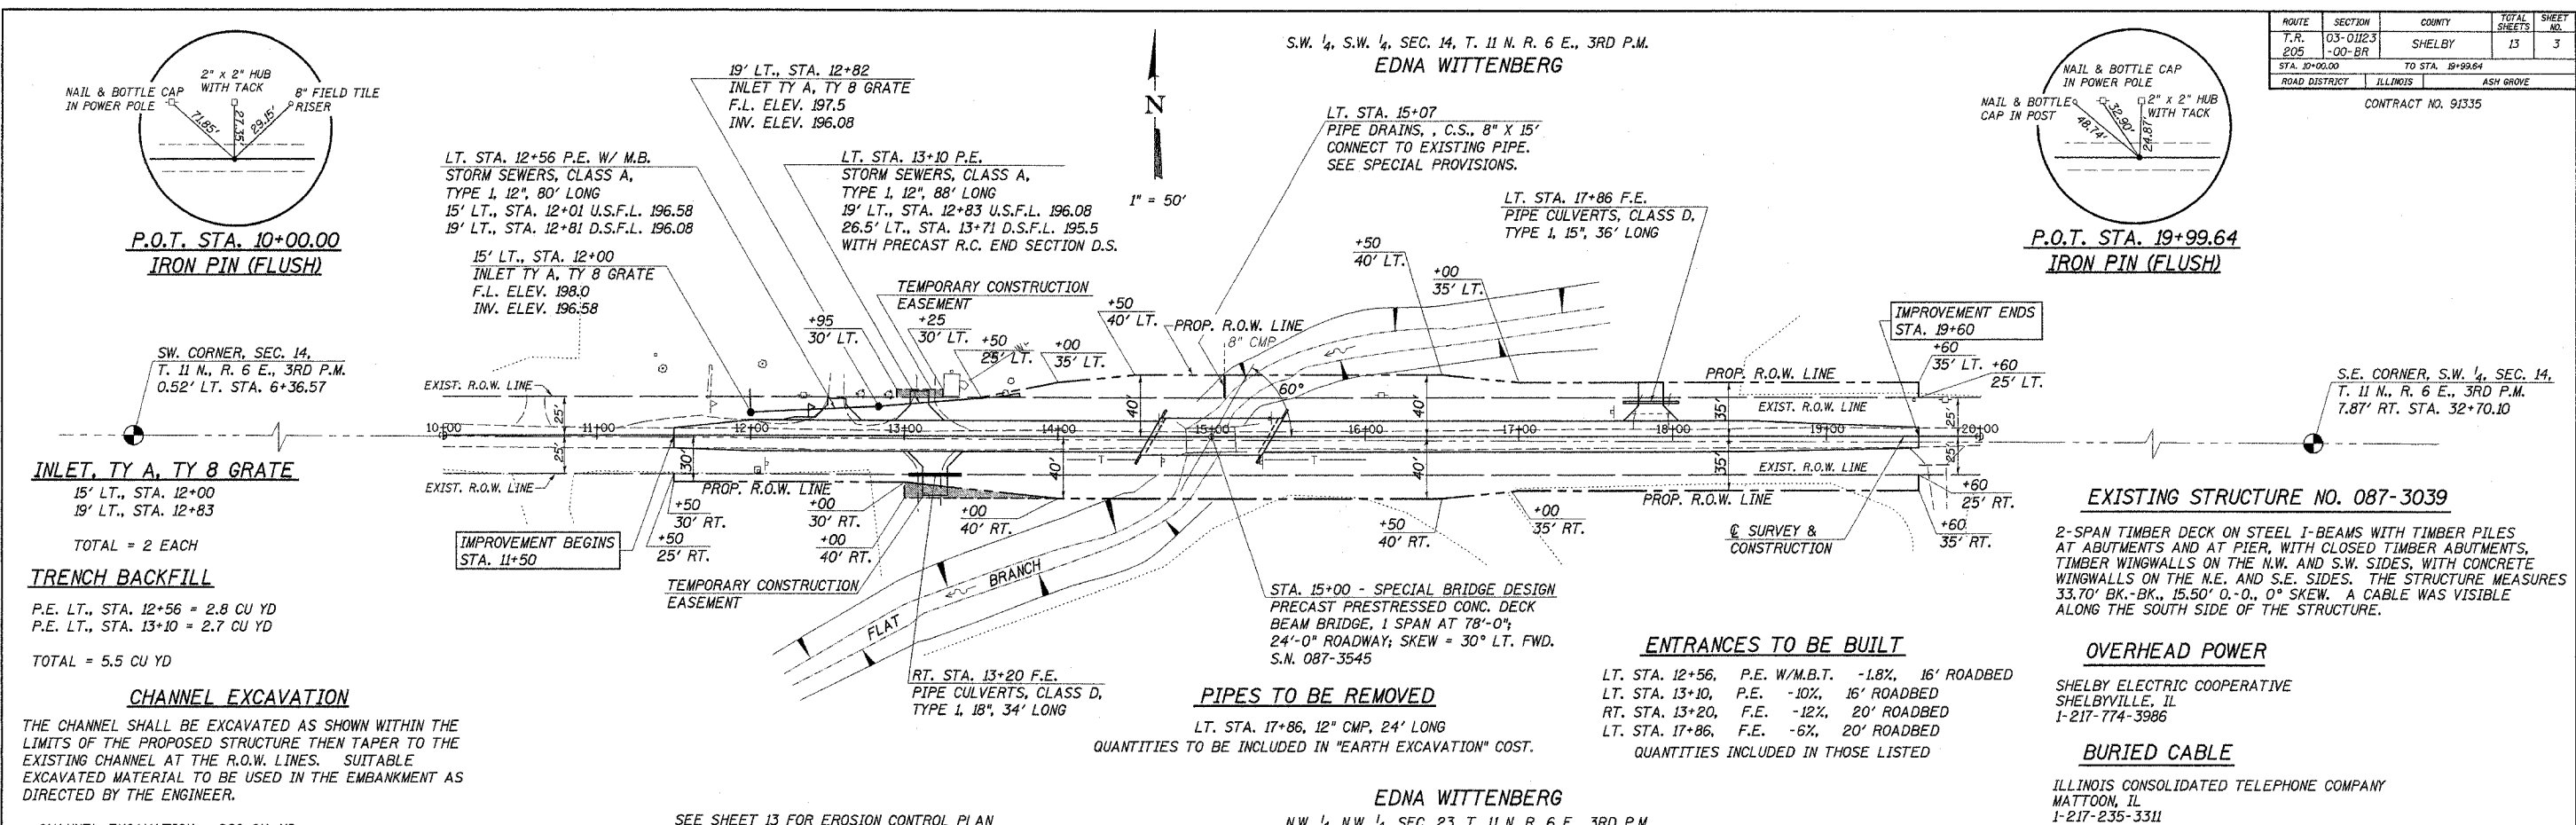

DATE	
BT	
PLANNED	
CHECKED	
APPROVED	
NO.	

DATE	
BT	
PROFILE SURVEY	
GRADES CHECKED	
STRUCTURE WITHIN 100' OF	
NO.	