


ORIGINAL SURVEY PLOTTED REPLICATE AREAS CHECKED	BY	DATE
FINAL SURVEY PLOTTED REPLICATE AREAS CHECKED	BY	DATE
NOTE BOOK NO.		

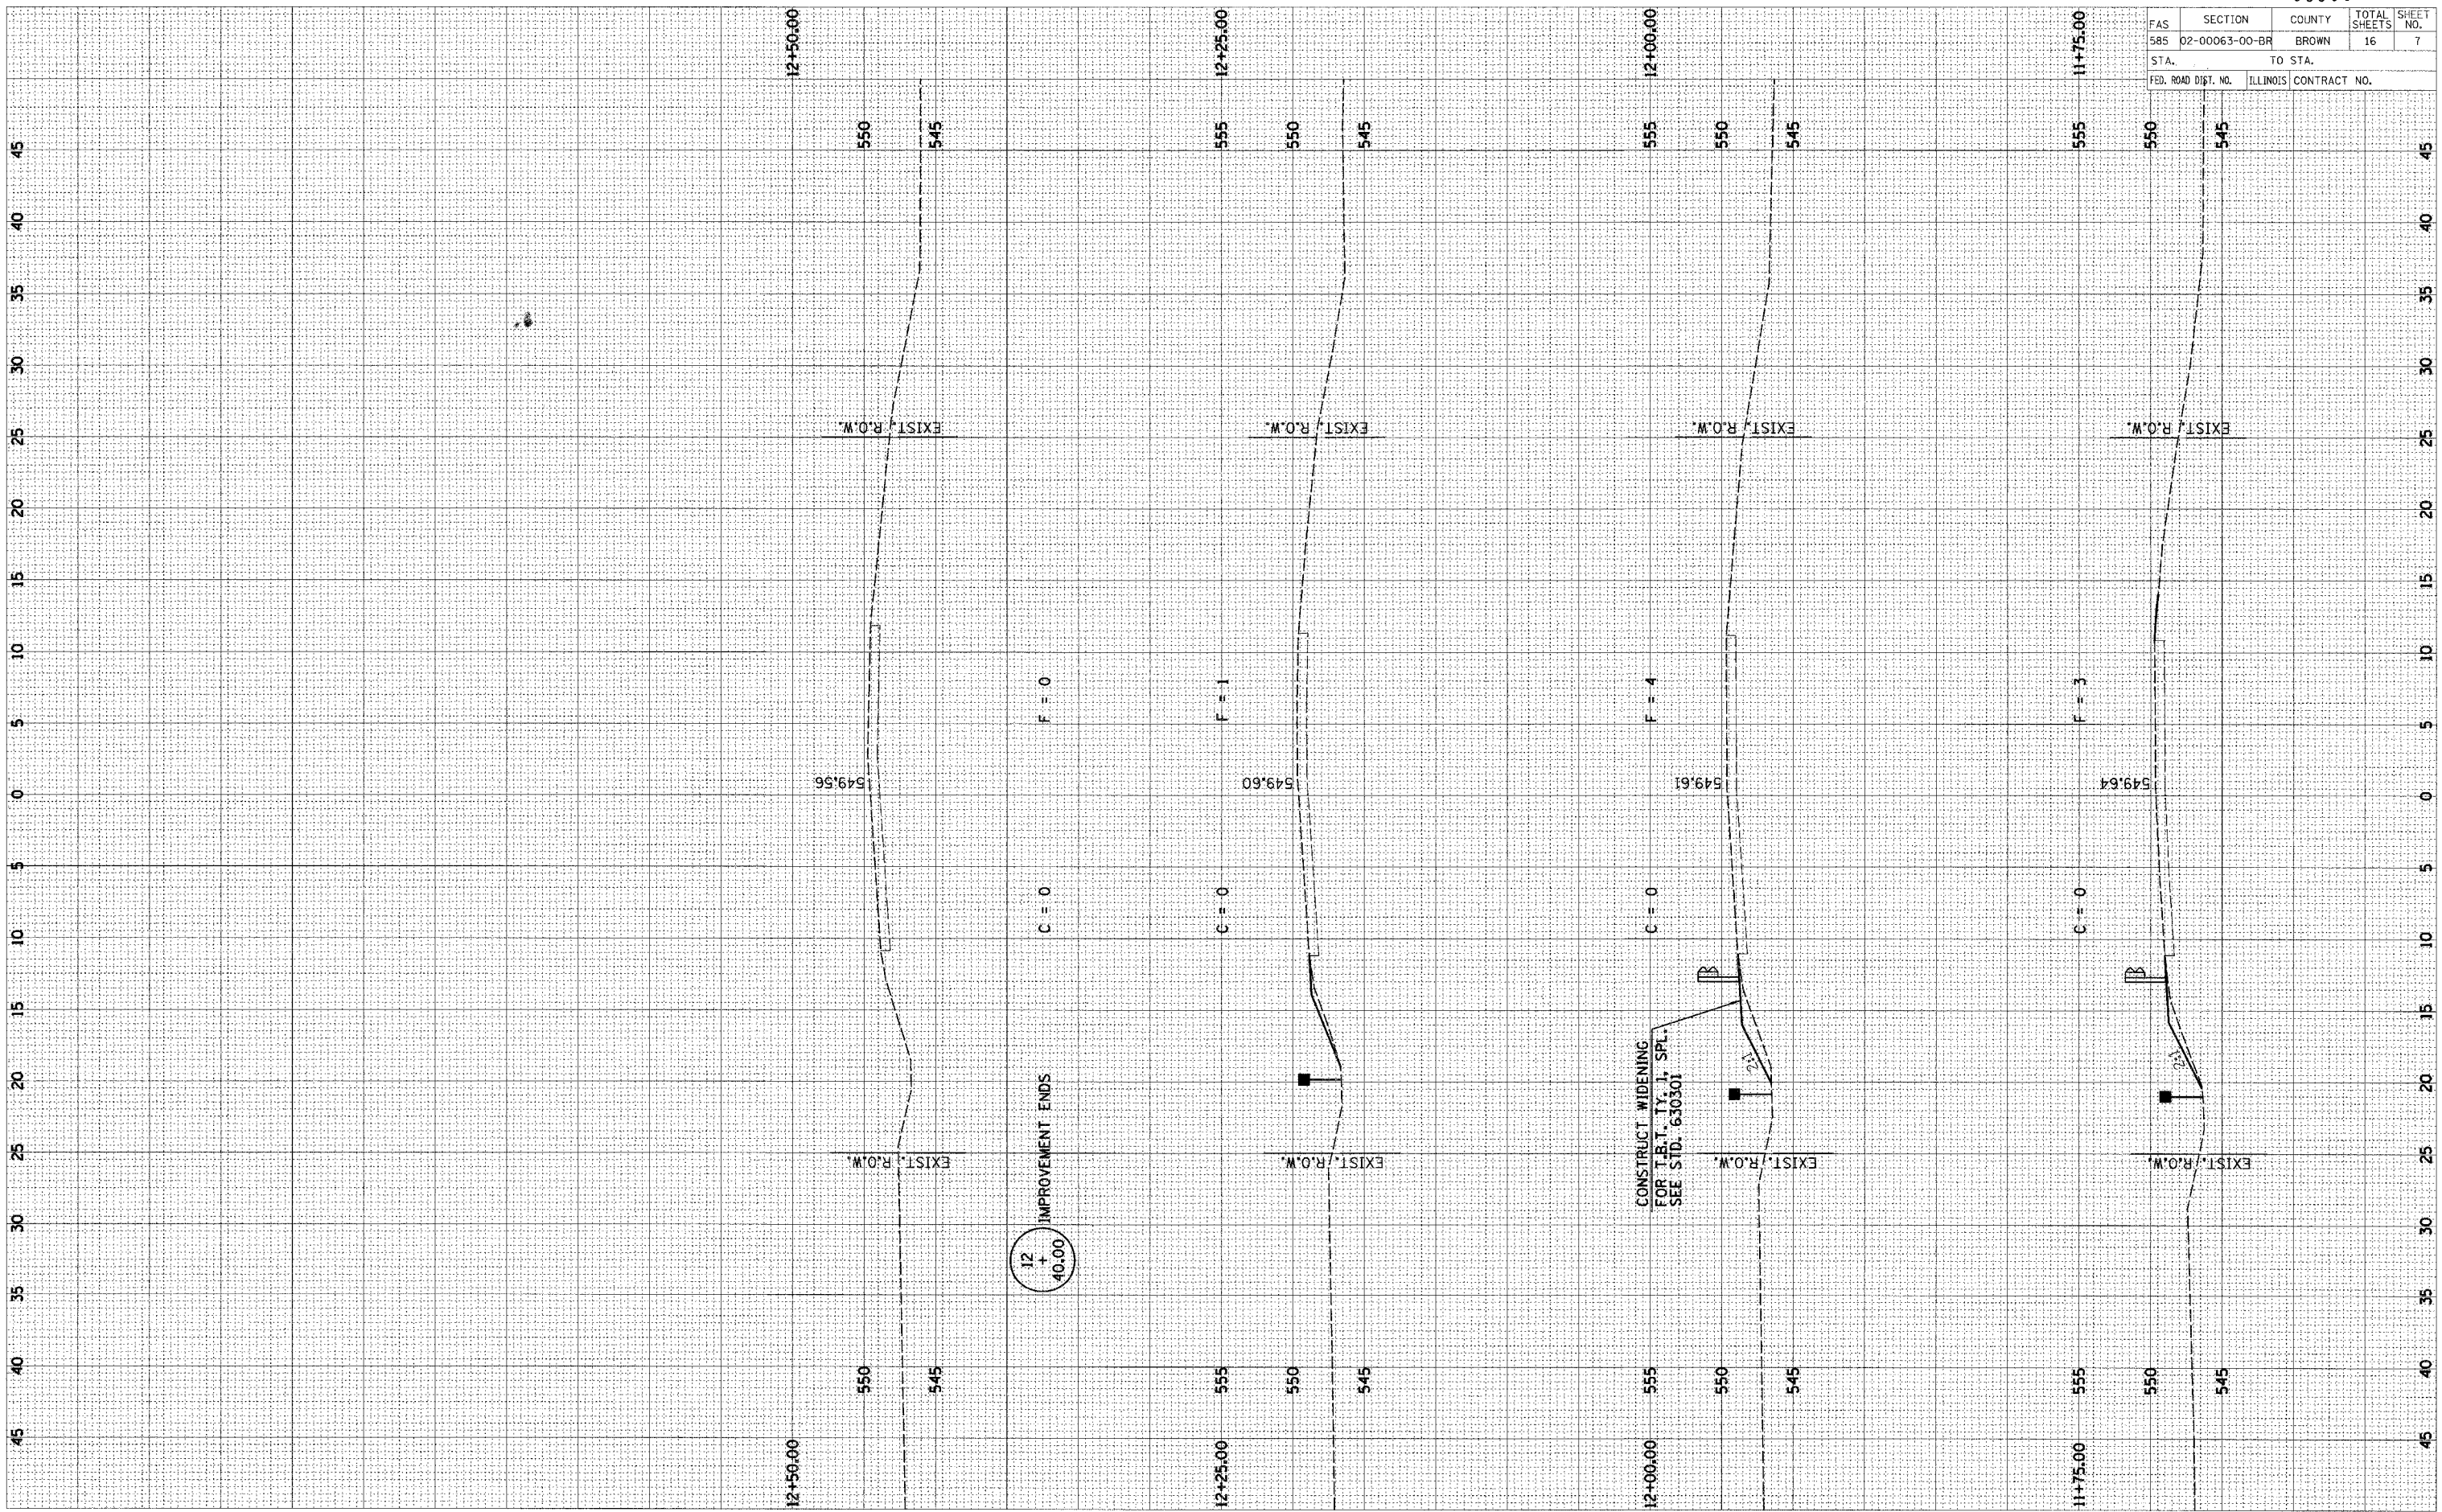

FAS	SECTION	COUNTY	TOTAL SHEETS	SHEET NO.
585	02-00063-00-BR	BROWN	16	7
STA.		TO STA.		
FED. ROAD DIST. NO.	ILLINOIS CONTRACT NO.			

93399