



ROUTE NO.	SECTION	COUNTY	TOTAL SHEETS	SHEET NO.
F.A.S. 585	02-00063-00-BR	BROWN	16	14
FED. ROAD DIST. NO.	ILL. DIST.	FED. AID PROJECT	BHS-585(104)	


CONTRACT NO. 93399

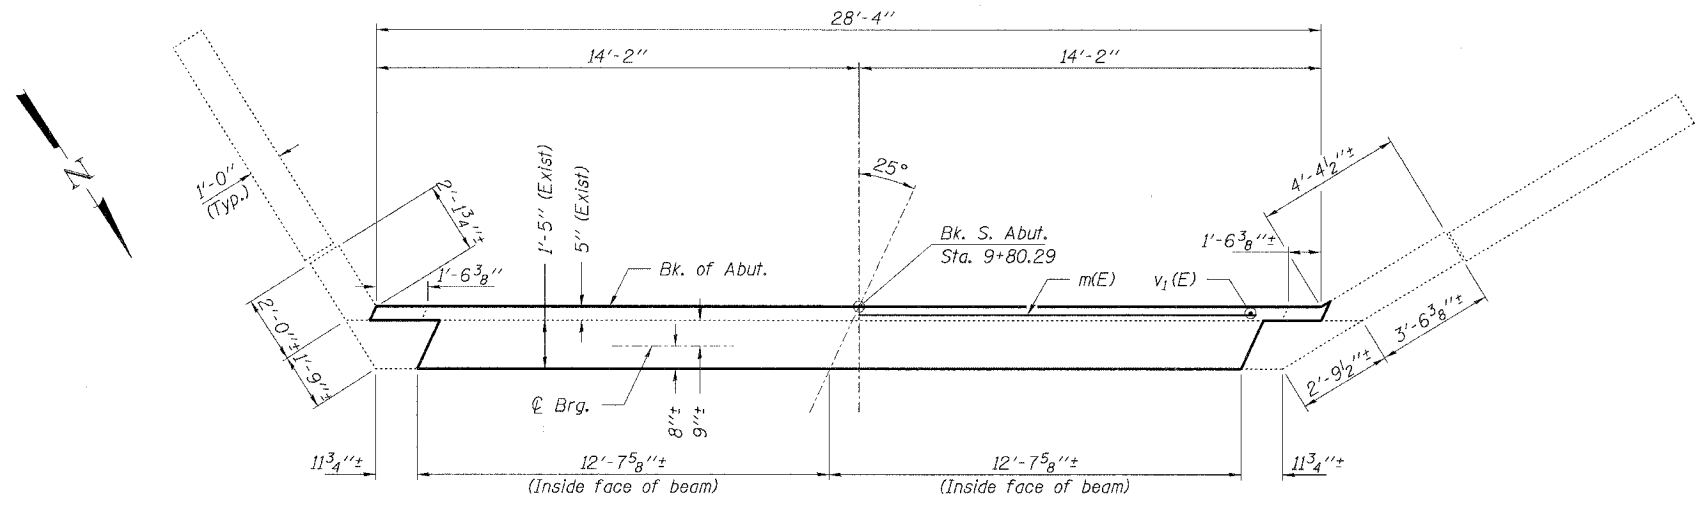


PLAN

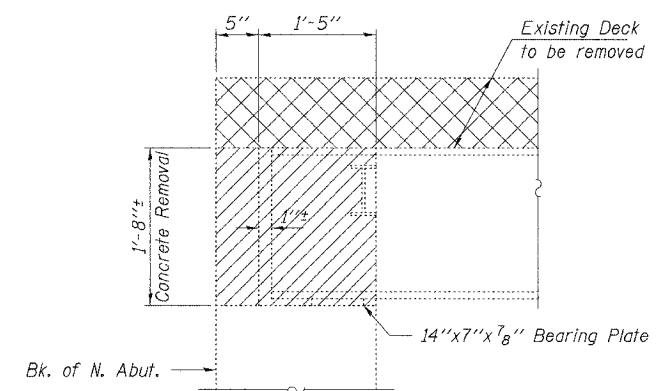

SECTION C-C

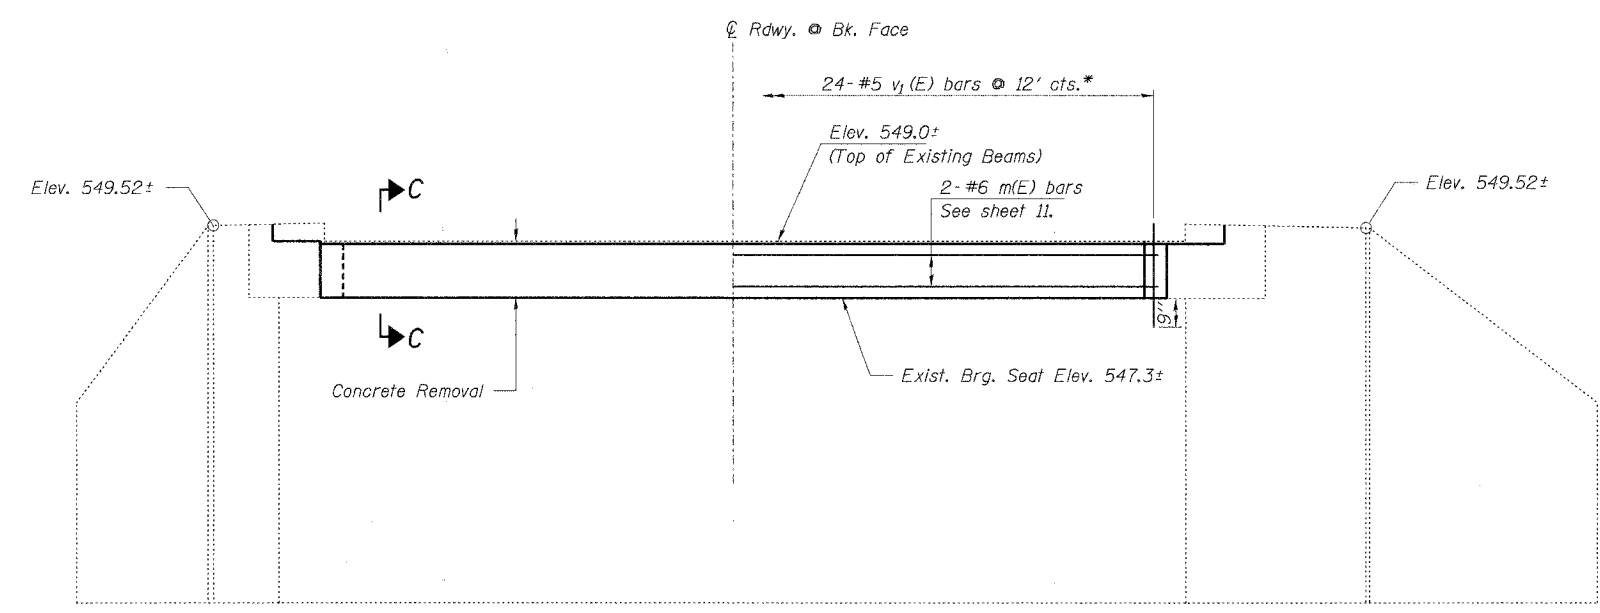

ELEVATION
(Looking South)

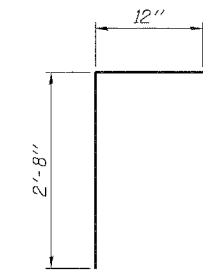

BAR v1(E)

* Drill 7/8" ϕ x 9" hole. Epoxy grout v1(E) bars. Epoxy grout shall be in accordance with Section 584 of the Std. Specifications and shall be approved by the Department. Method of Grout applications shall be approved by the Engineer.

BILL OF MATERIAL - SOUTH ABUT.

BAR	NO.	SIZE	LENGTH	SHAPE
v1(E)	24	#5	3'-8"	U
Reinforcement Bars, Epoxy Coated			Pound	90
Concrete Removal			Cu. Yd.	3.1

Bars designated (E) shall be epoxy coated.



Concrete Removal



Removal of Existing Concrete Deck

HLR
 Rice, Berry and Associates
 A Division of Hampton, Lenzini and Renwick, Inc.
 Civil & Structural Engineers
 801 S. Durkin Drive
 Springfield, Illinois 62704
 217-546-3400
 P.O. Box 1036
 DuQuoin, Illinois 62832
 618-790-4637
 Account Number 12-16-0017-1
 Date: 06/10/05
 DESIGNED: T.P.L. CHECKED: S.W.M. DRAWN: D.T.M.

SOUTH ABUTMENT
SECTION 02-00063-00-BR
C.H. II / F.A.S. 585
BROWN COUNTY
STRUCTURE NO. 005-3020 / STATION 10+00