




ROUTE NO.	SECTION	COUNTY	SHEET NO.	TOTAL SHEETS
F.A.S. 585	02-00063-00-BR	BROWN	16	15
FED. ROAD DIST. NO.	ILLINOIS PROJECT: DHS-585(104)		CONTRACT NO. 93399	

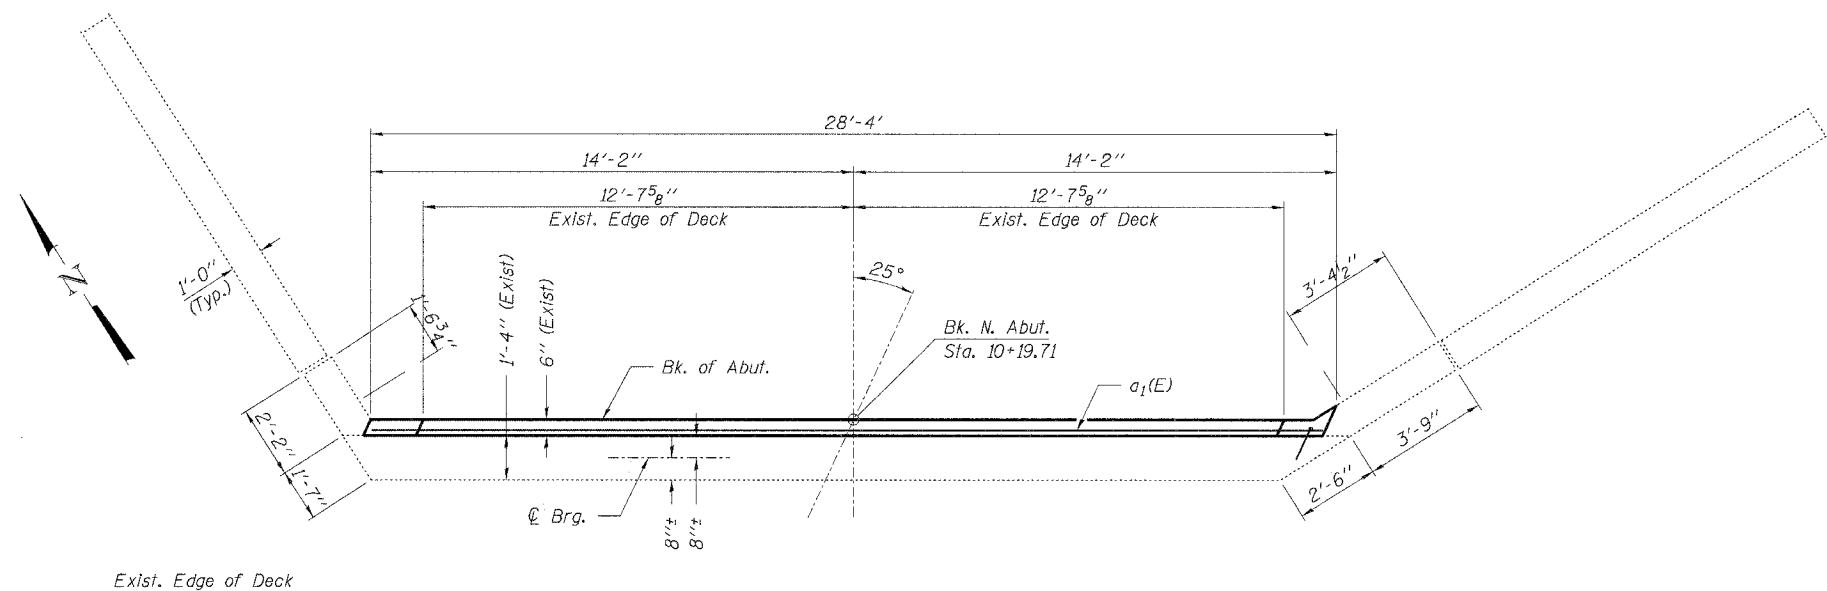


PLAN

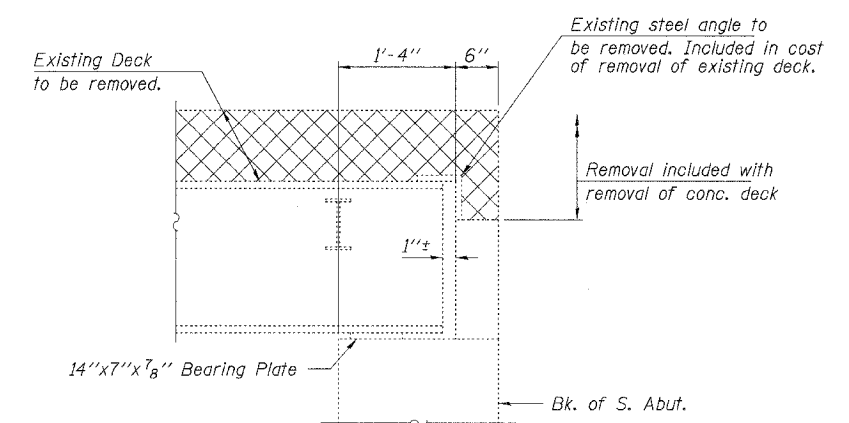

SECTION D-D

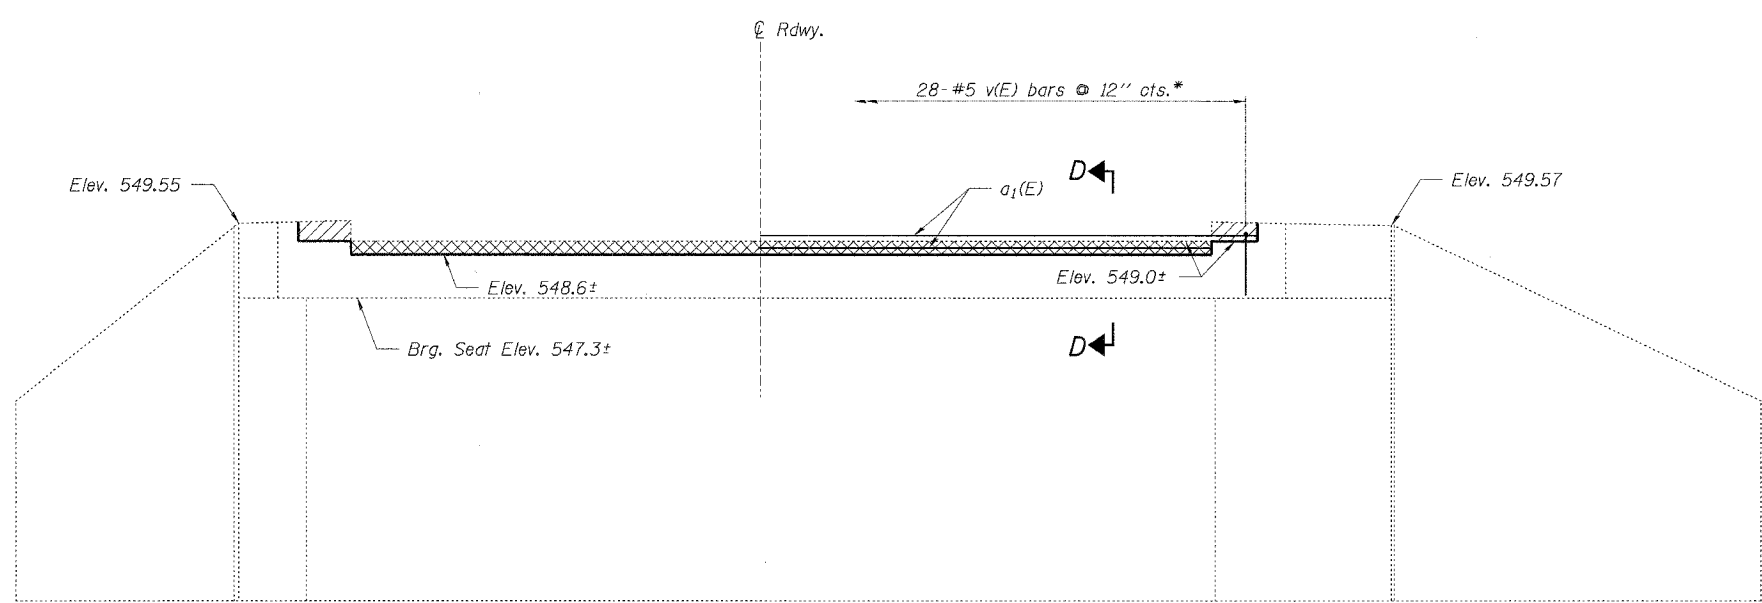

ELEVATION
(Looking North)

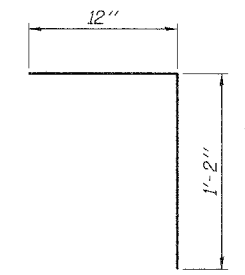

BAR v(E)

* Drill 7/8"φ x 6" hole. Epoxy grout v(E) bars. Epoxy grout shall be in accordance with Section 584 of the Std. Specifications and shall be approved by the Department. Method of Grout applications shall be approved by the Engineer.

BILL OF MATERIAL - NORTH ABUT.

BAR	NO.	SIZE	LENGTH	SHAPE
v(E)	28	#5	2'-2"	7
Reinforcement Bars, Epoxy Coated			Pound	65
Concrete Removal			Cu. Yd.	0.3

- Bars designated (E) shall be epoxy coated.
- Concrete Removal
- Removal of Existing Concrete Deck

 Account Number 12-16-0017-1 Date: 06/10/05	Rice, Berry and Associates A Division of Hampton, Lenzini and Renwick, Inc. Civil & Structural Engineers 801 S. Durkin Drive Springfield, Illinois 62704 217-546-3400	NORTH ABUTMENT SECTION 02-00063-00-BR C.H. II / F.A.S. 585 BROWN COUNTY STRUCTURE NO. 005-3020 / STATION 10+00
	P.O. Box 1036 DuQuoin, Illinois 62832 618-790-4637	
DESIGNED: T.P.L.	CHECKED: S.W.M.	DRAWN: D.T.M.