

RTE.	SECTION	COUNTY	TOTAL SHEETS	SHEET NO.
VARIOUS		VARIOUS	14	1

D-9 CONT. MAINT. FY 06-5



STATE OF ILLINOIS  
DEPARTMENT OF TRANSPORTATION  
DIVISION OF HIGHWAYS

**PROPOSED  
HIGHWAY PLANS**

VARIOUS ROUTES  
D9 CONT. MAINT. FY 06-5  
VARIOUS COUNTIES  
C-99-025-05

FOR SIGNATURES/INDEX/STANDARDS/GENERAL NOTES, SEE SHEET NO. 2

FOR SUMMARY OF QUANTITIES, SEE SHEET NO. 3

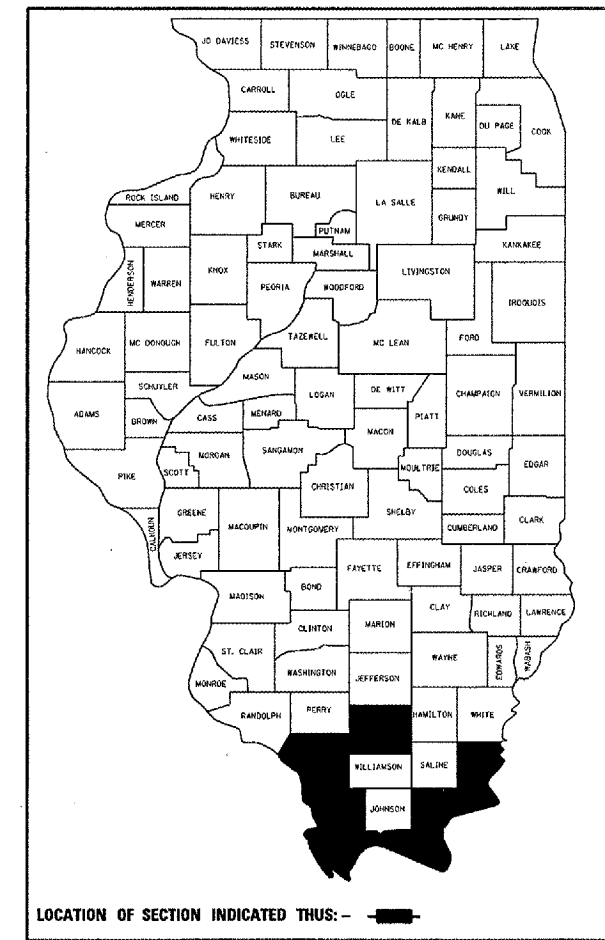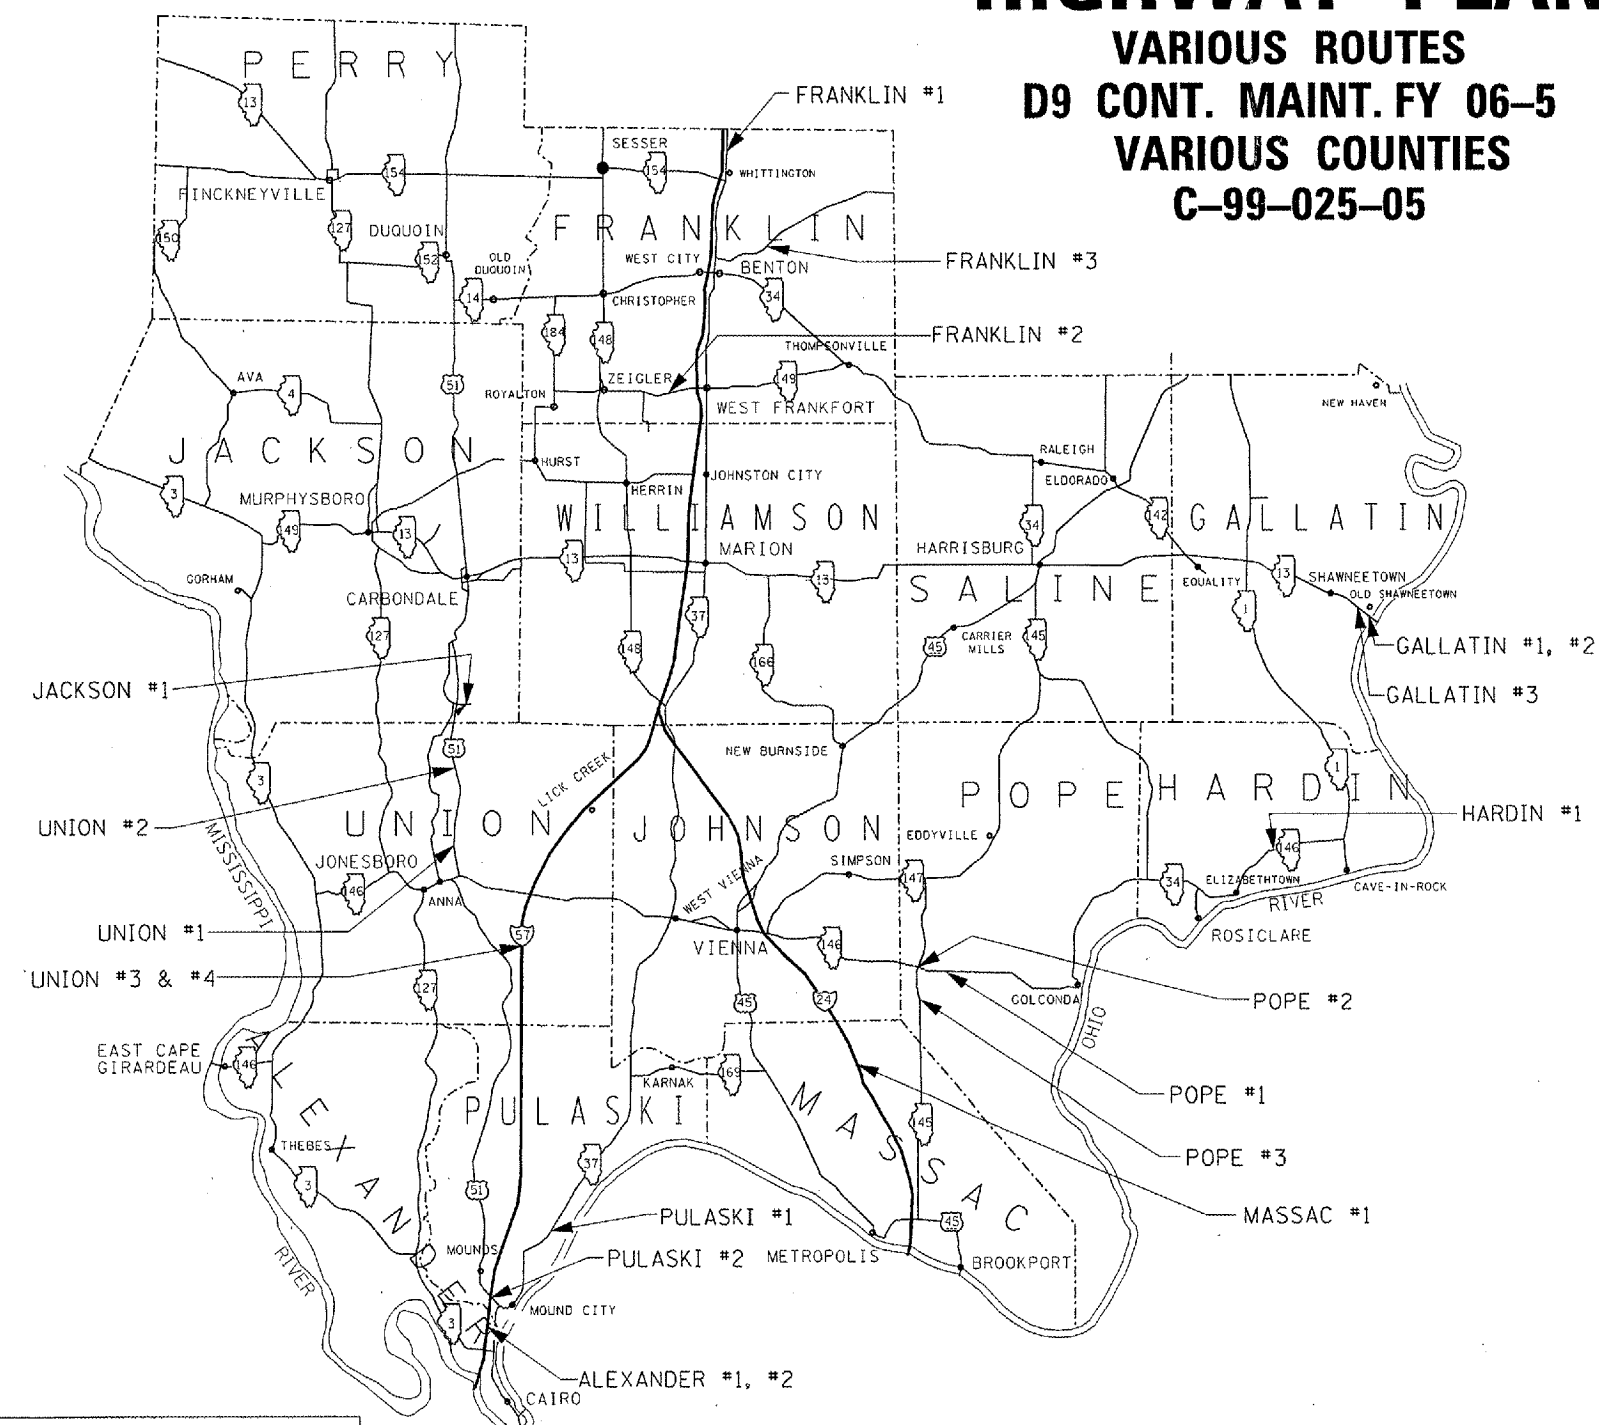

STATE OF ILLINOIS  
DEPARTMENT OF TRANSPORTATION  
DIVISION OF HIGHWAYS

SUBMITTED July 17, 2005

*Mary C. Lomis*  
DEPUTY DIRECTOR OF HIGHWAYS, REGION 5 ENGINEER

August 19, 2005  
*Mike Stone*  
ENGINEER OF DESIGN AND ENVIRONMENT

August 19, 2005  
*Victor Moders*  
DIRECTOR OF HIGHWAYS, CHIEF ENGINEER

PRINTED BY THE AUTHORITY OF THE STATE OF ILLINOIS

PROJECT ENGINEER: LARRY L. PICHE  
CENTREX 782-4554

J.U.L.I.E.  
JOINT UTILITY LOCATION INFORMATION FOR EXCAVATION  
1-800-892-0123