



F.A.P. RTE.	SECTION	COUNTY	TOTAL SHEETS	SHEET NO.
*	**	***	12	8
STA.		TO STA.		
FED. ROAD DIST. NO.		ILLINOIS FED. AID PROJECT		

- VARIOUS
- D9 CONT MAINT FY 06-1
- VARIOUS

STAGED CONSTRUCTION AT ILL. 142 NEAR EQUALITY

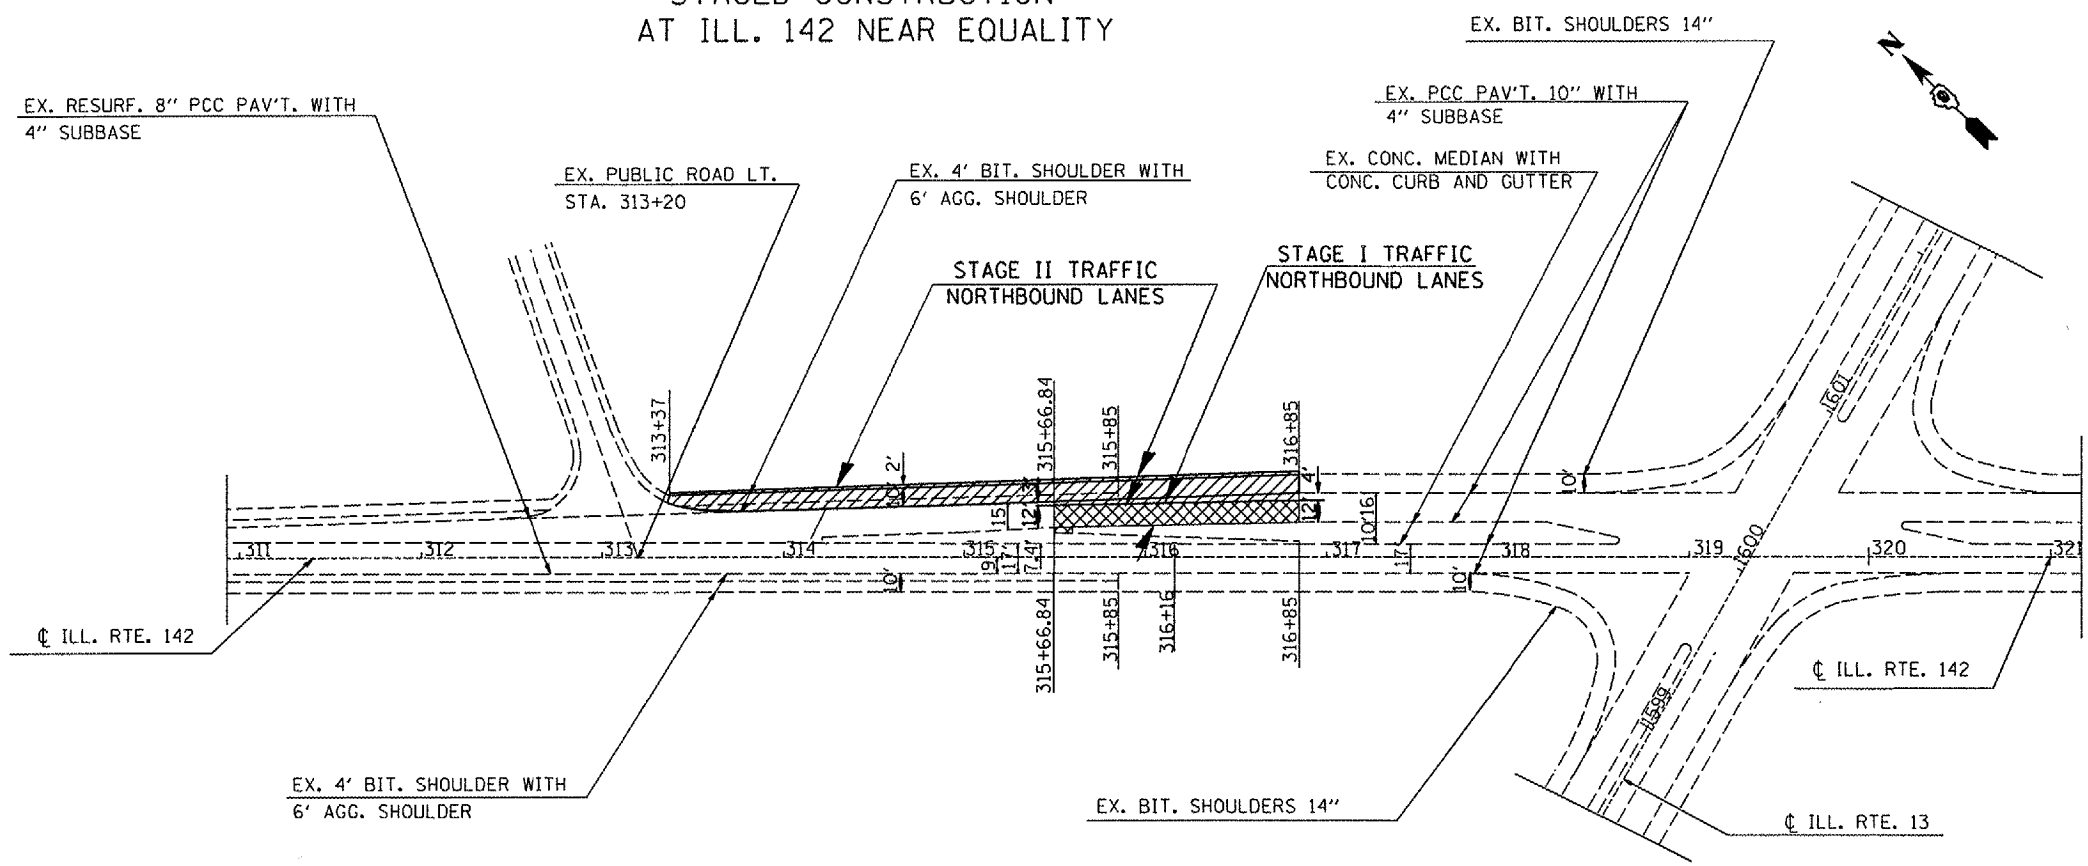

- STAGE 1 - NORTHBOUND EXISTING BITUMINOUS SHOULDERS SHALL BE REMOVED AND REPLACED. PORTION OF EXISTING 8" PCC PAVEMENT AND SUBBASE SHALL ALSO BE REMOVED AND REPLACE.
- STAGE 2 - NORTHBOUND EXISTING PAVEMENT SHALL BE REMOVED AND REPLACED FROM EDGE OF MEDIAN GUTTER TO 12' LONGITUDINAL JOINT. NEW PCC PAVEMENT SHALL MEET REQUIREMENTS IN ART. 701.05 (c)(6) IN THE STANDARD SPEC. FOR BRIDGE AND ROAD CONSTRUCTION BEFORE TRAFFIC WILL BE ALLOWED ON IT. NO NIGHTTIME CLOSINGS WILL BE ALLOWED. EXISTING MEDIAN CURB AND GUTTER AND MEDIAN SURFACE SHALL BE REMOVED AND REPLACED.

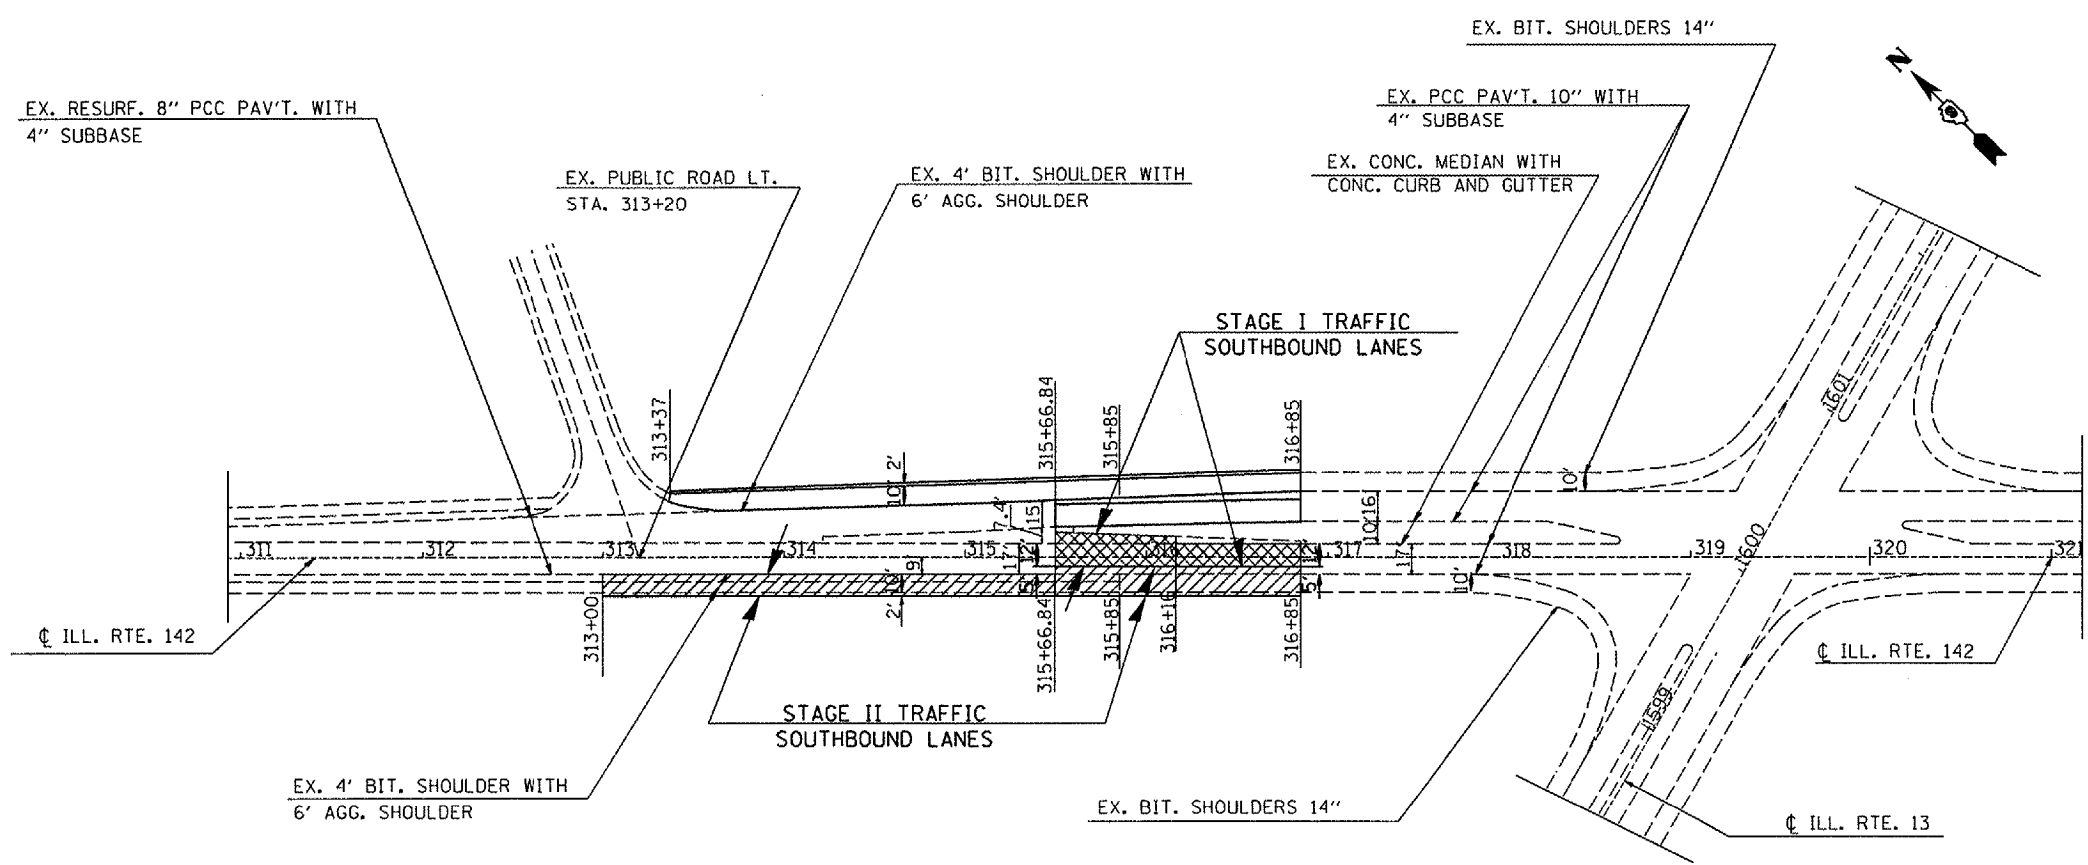

- STAGE 1 - SOUTHBOUND EXISTING BITUMINOUS SHOULDERS SHALL BE REMOVED AND REPLACED. PORTION OF EXISTING 8" PCC PAVEMENT AND SUBBASE SHALL ALSO BE REMOVED AND REPLACE.
- STAGE 2 - SOUTHBOUND EXISTING PAVEMENT SHALL BE REMOVED AND REPLACED FROM EDGE OF MEDIAN GUTTER TO 12' LONGITUDINAL JOINT. NEW PCC PAVEMENT SHALL MEET REQUIREMENTS IN ART. 701.05 (c)(6) IN THE STANDARD SPEC. FOR BRIDGE AND ROAD CONSTRUCTION BEFORE TRAFFIC WILL BE ALLOWED ON IT. NO NIGHTTIME CLOSINGS WILL BE ALLOWED. EXISTING CONCRETE CORRIGATED MEDIAN SHALL BE REMOVED AND REPLACED WITH NEW PCC PAVEMENT 10" AND SUBBASE.

PLOT DATE = 7/7/2005
 FILE NAME = c:\projects\98923\98923.dwg
 SCALE = 1/8" = 1'-0"
 USER NAME = mcdonald