


FAS	SECTION	COUNTY	TOTAL SHEETS	SHEET NO.
888	00-00065-00-BR	GALLATIN	22	9
STA.		TO STA.		
FED. ROAD DIST. NO.		ILLINOIS FED. AID PROJECT		
CONTRACT NO. 99232				
65	70	75	80	

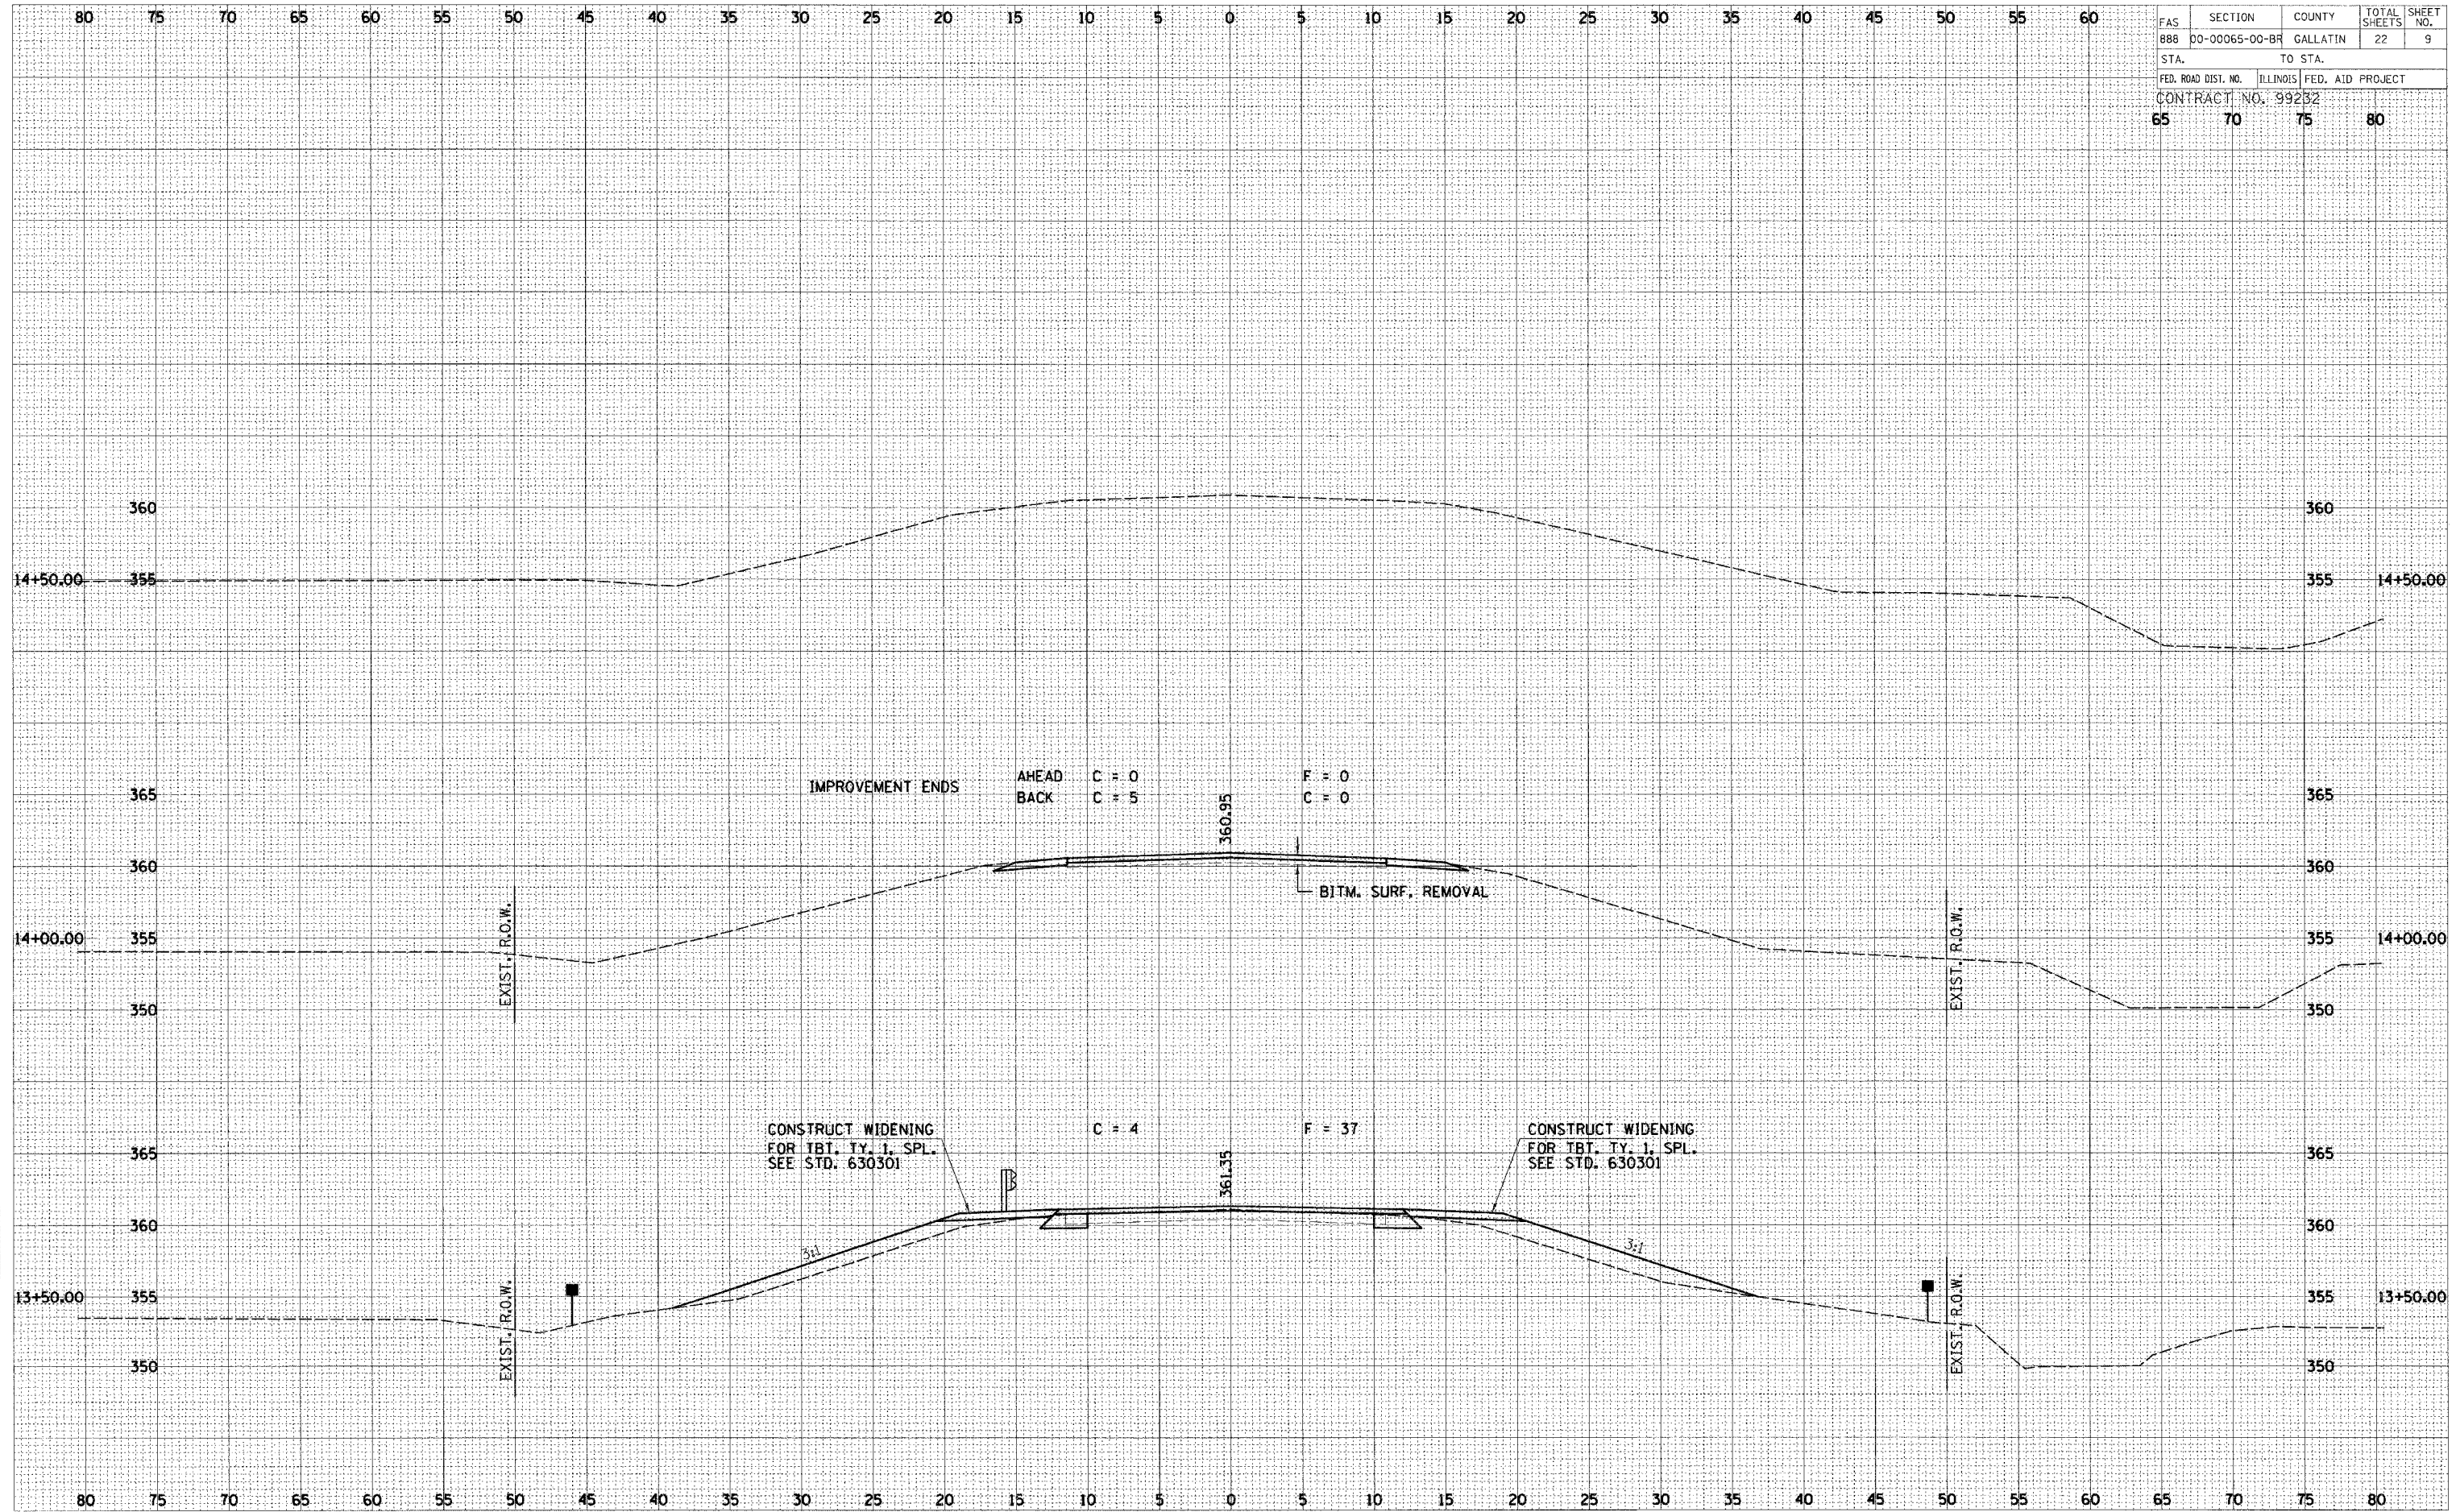

FINAL SURVEY

DATE: _____

BY: _____

NO. _____

AREAS CHECKED: _____

ORIGINAL SURVEY

DATE: _____

BY: _____

NO. _____

AREAS CHECKED: _____