

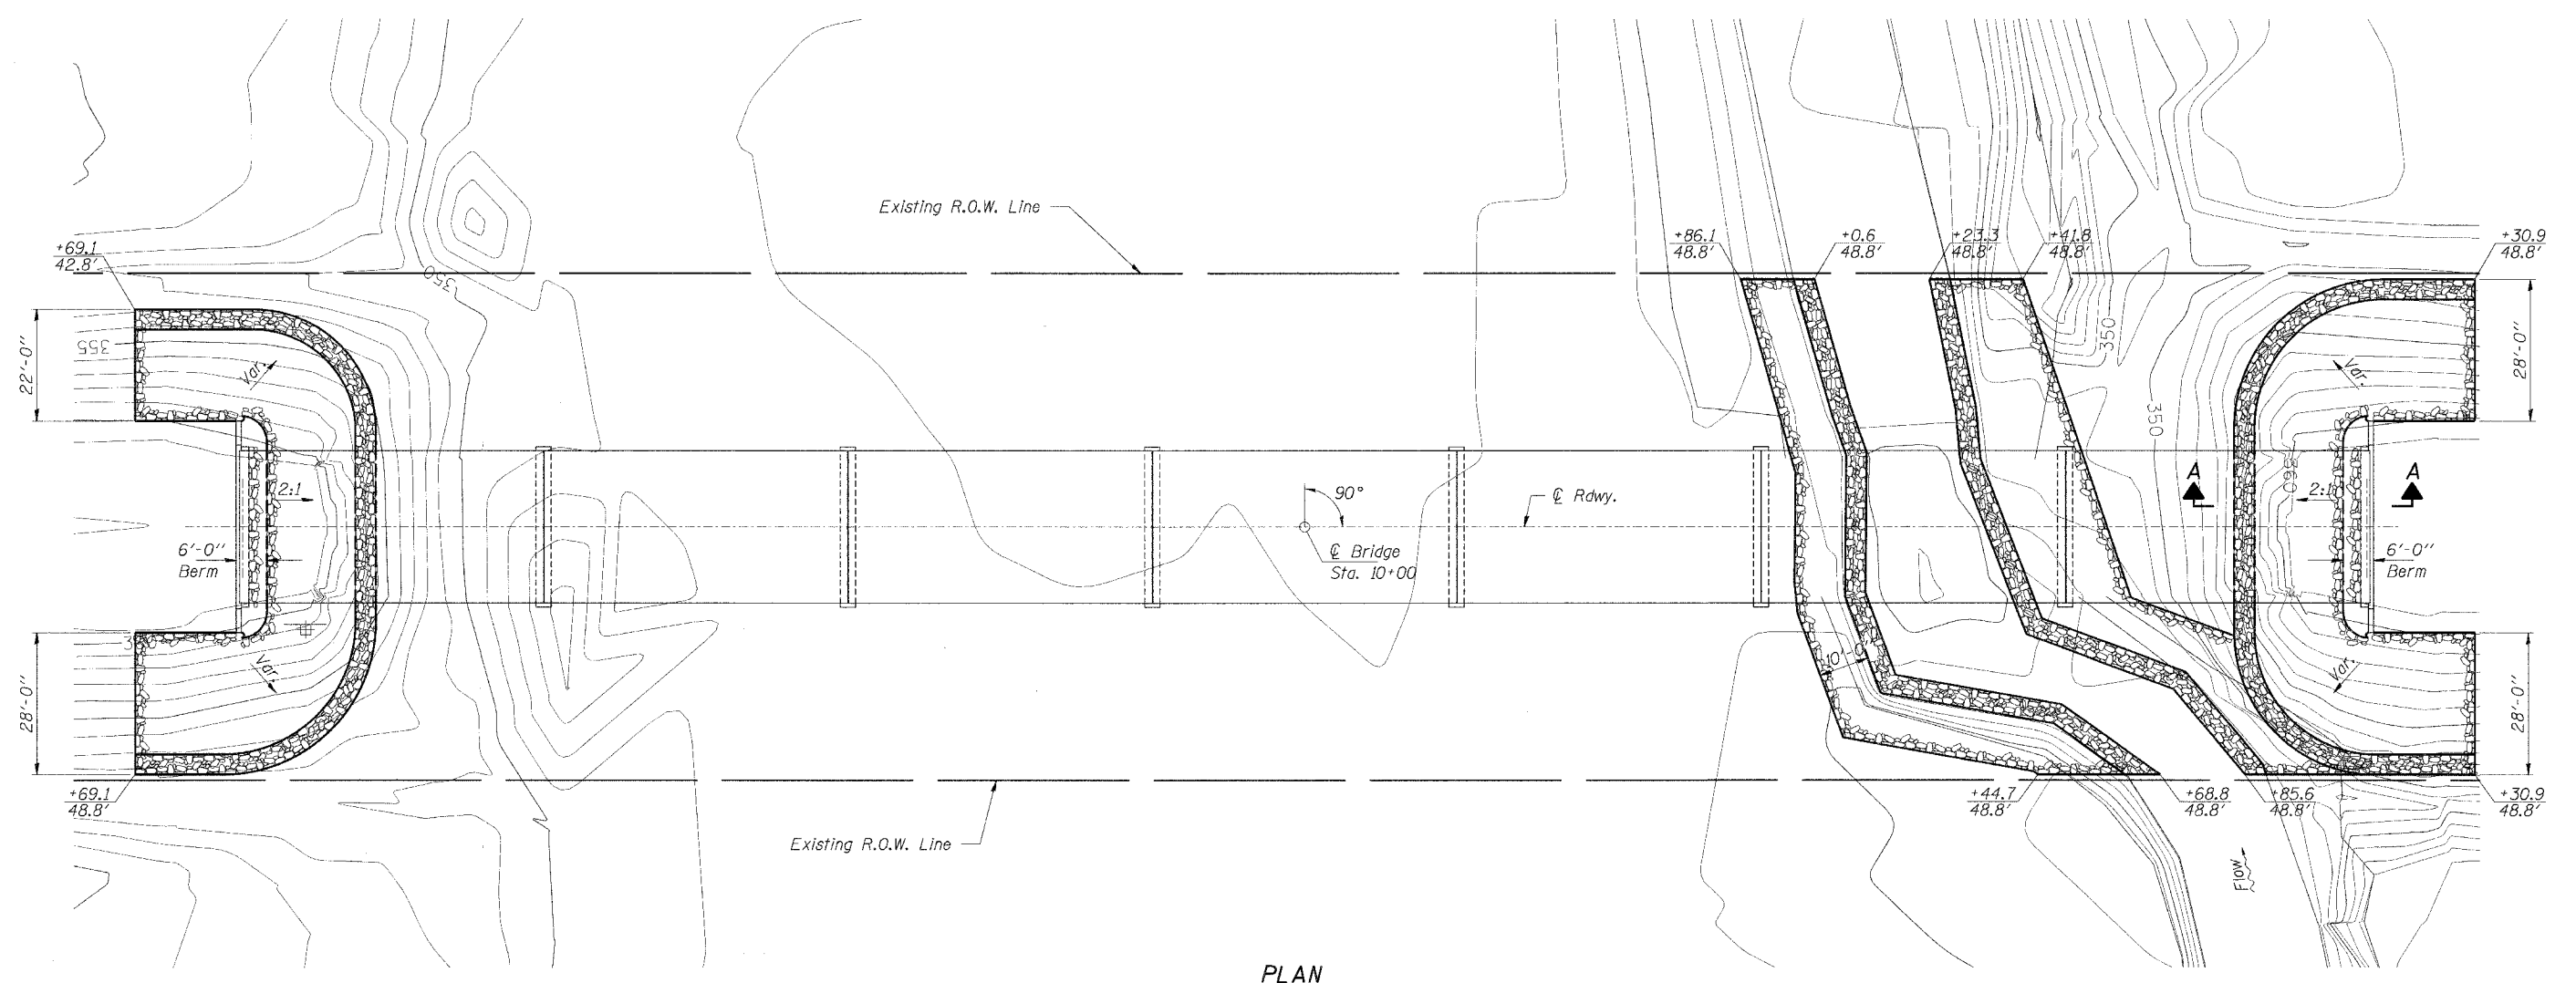


ROUTE NO.	SECTION	COUNTY	TOTAL SHEETS	SHEET NO.
F.A.S. 888	00-00065-00-BR	GALLATIN	22	11
FED. ROAD DIST. NO.		ILLINOIS	FED. AID PROJECT	
CONTRACT NO. 99232				

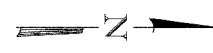

PLAN

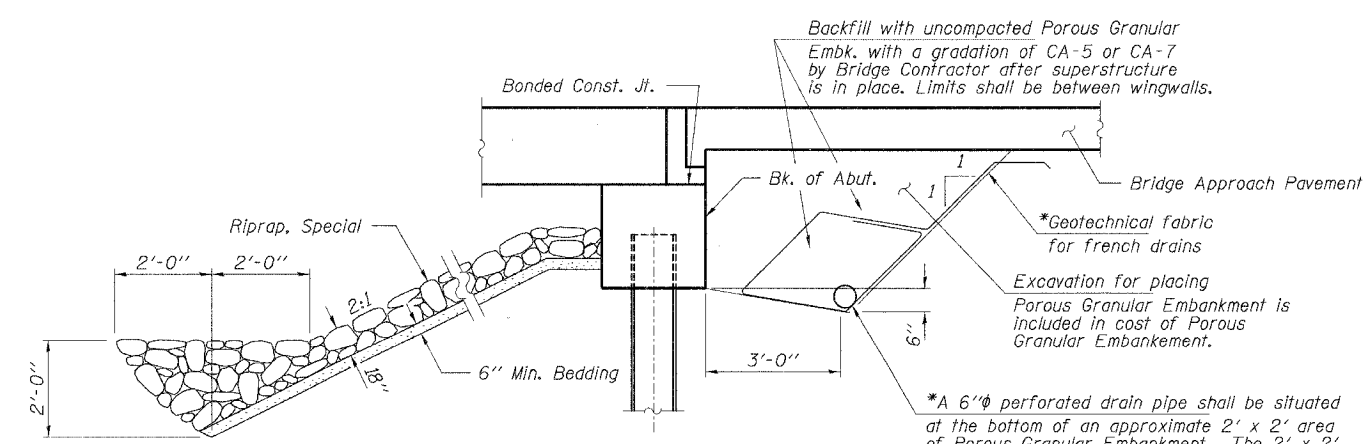

SECTION A-A

Note: See Special Provisions for Riprap, Special.

* Cost included with Porous Granular Embankment.

HLR
 Rice, Berry and Associates
 A Division of Hampton, Lenzini and Renwick, Inc.
 Civil & Structural Engineers
 801 S. Durkin Drive
 Springfield, Illinois 62704
 217-546-3400
 P.O. Box 1036
 DuQuoin, Illinois 62832
 618-790-4637
 Account Number 12-38-0003-1
 Date: 05/26/05
 DESIGNED: T.P.L. CHECKED: S.W.M. DRAWN: D.B.

RIPRAP DETAILS
 SECTION 00-00065-00-BR
 F.A.S. 888 / C.H. II
 GALLATIN COUNTY
 STR. NO. 030-3116 / STATION 10+00