


TEMPORARY INFORMATION SIGNING

NOTES:

1. USE 6" D BLACK LETTERING ON FLOURESENT ORANGE BACKGROUND.
2. ERECT SIGNS AT LOCATIONS IN ADVANCE OF THE "ROAD CONSTRUCTION AHEAD" SIGNS AS DIRECTED BY THE ENGINEER.
3. ERECT SIGN ① WITH INSTALLED PANEL ② A MINIMUM OF ONE WEEK PRIOR TO THE START OF THE LANE CLOSURE.
4. REMOVE PANEL ② ON THAT DATE.
5. SEE SPECIAL PROVISION "TEMPORARY INFORMATION SIGNING" FOR ADDITIONAL INFORMATION.
6. WILL BE PAID FOR PER SQ FT AS "TEMPORARY INFORMATION SIGNING". EACH SIGN = 21 SQ FT

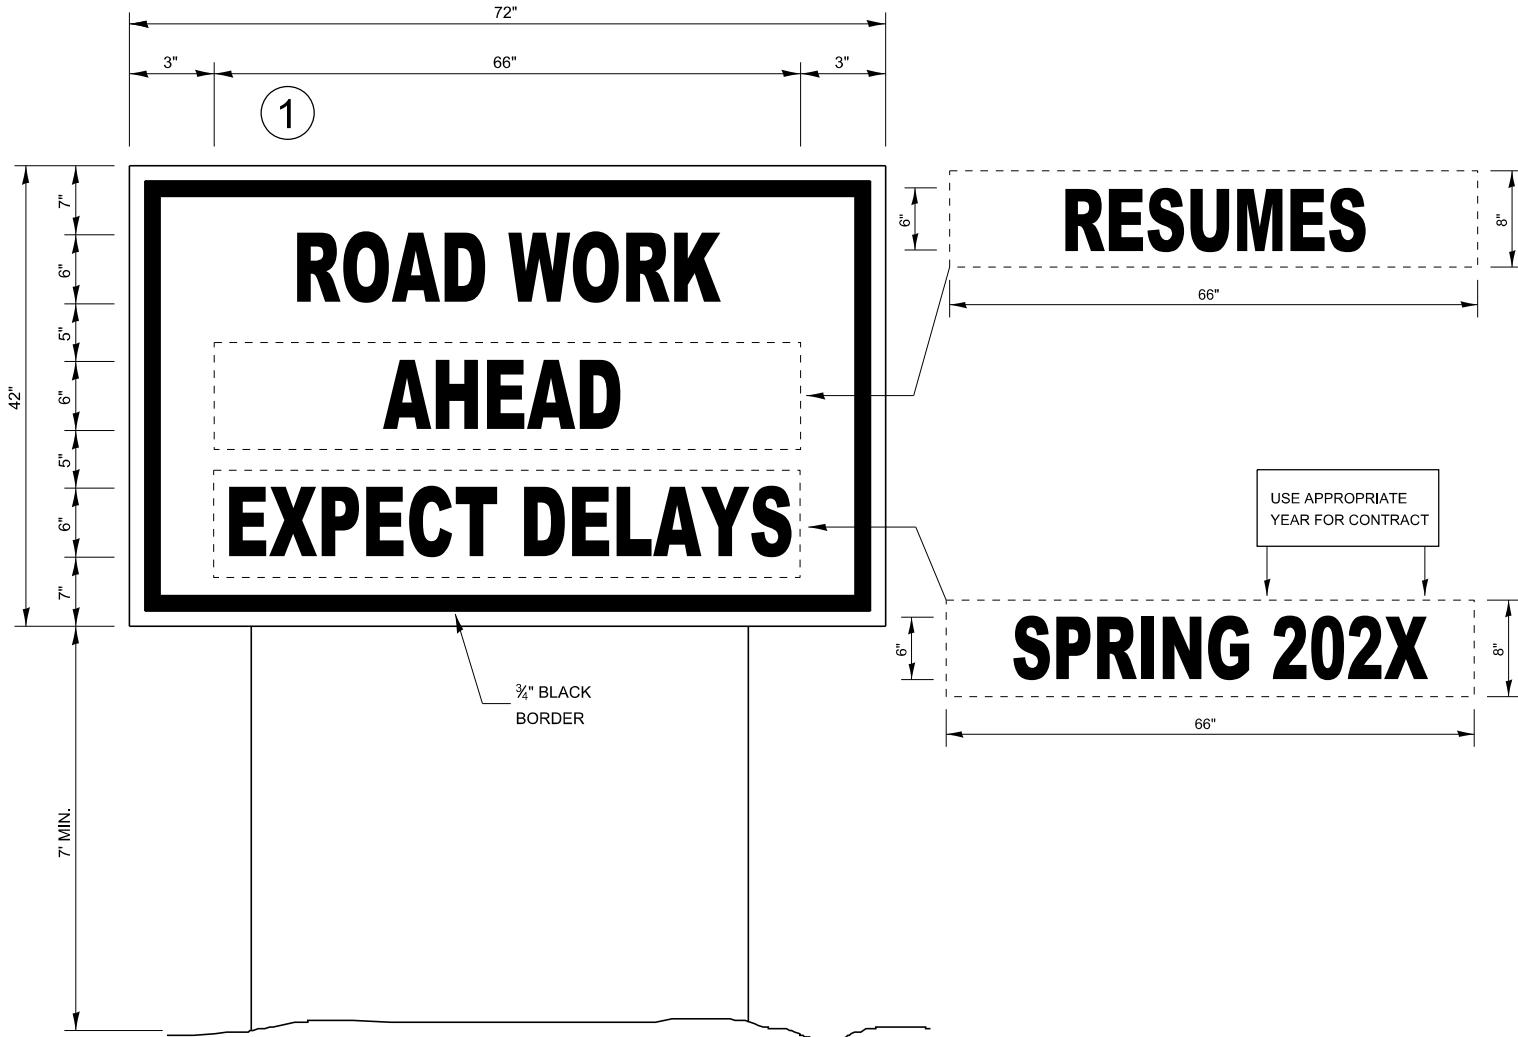

WINTER SHUT DOWN SIGNING

720-12

USER NAME = ronald.pohar DESIGNED - DRAWN - REVISED - PLOT SCALE = 100,000 " / in. CHECKED - REVISED - PLOT DATE = 7/10/2024 DATE - REVISED -	STATE OF ILLINOIS DEPARTMENT OF TRANSPORTATION			TEMPORARY INFORMATION SIGNING WITH WINTER SHUT DOWN			F.A. RTE. SECTION COUNTY TOTAL SHEETS SHEET NO.	
				SCALE: _____				
				SCALE:	SHEET	OF		
				SCALE:	SHEET	OF		
SHEETS STA. _____ TO STA. _____			CONTRACT NO. ILLINOIS FED. AID PROJECT					