
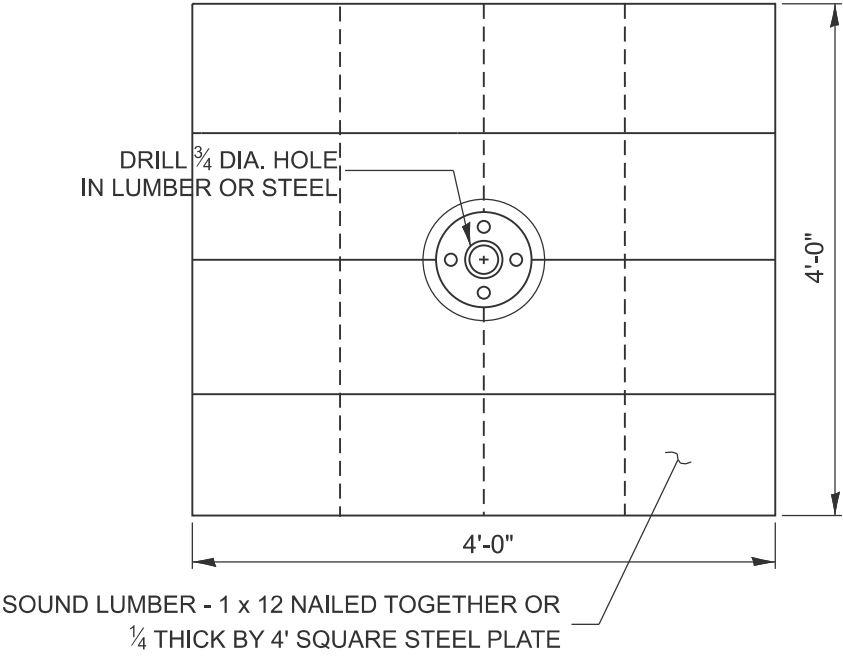


DESIGNER NOTES:

1. SEE SOILS REPORT AND BUREAU OF MATERIALS FOR USAGE, LOCATIONS, AND SETTLEMENT RATES.
2. CONSIDER USE ON BRIDGE EMBANKMENT AND OTHER SETTLEMENT SENSITIVE FILLS.
3. THIS DRAWING ALLOWS FOR WOODBASE PLATE OPTION.

MODEL: D4-205101
FILE NAME: c:\paw_work\paw\tdot\illinois.gov_thomas.cox\illinois.gov\id1055944\D4-205101.dgn

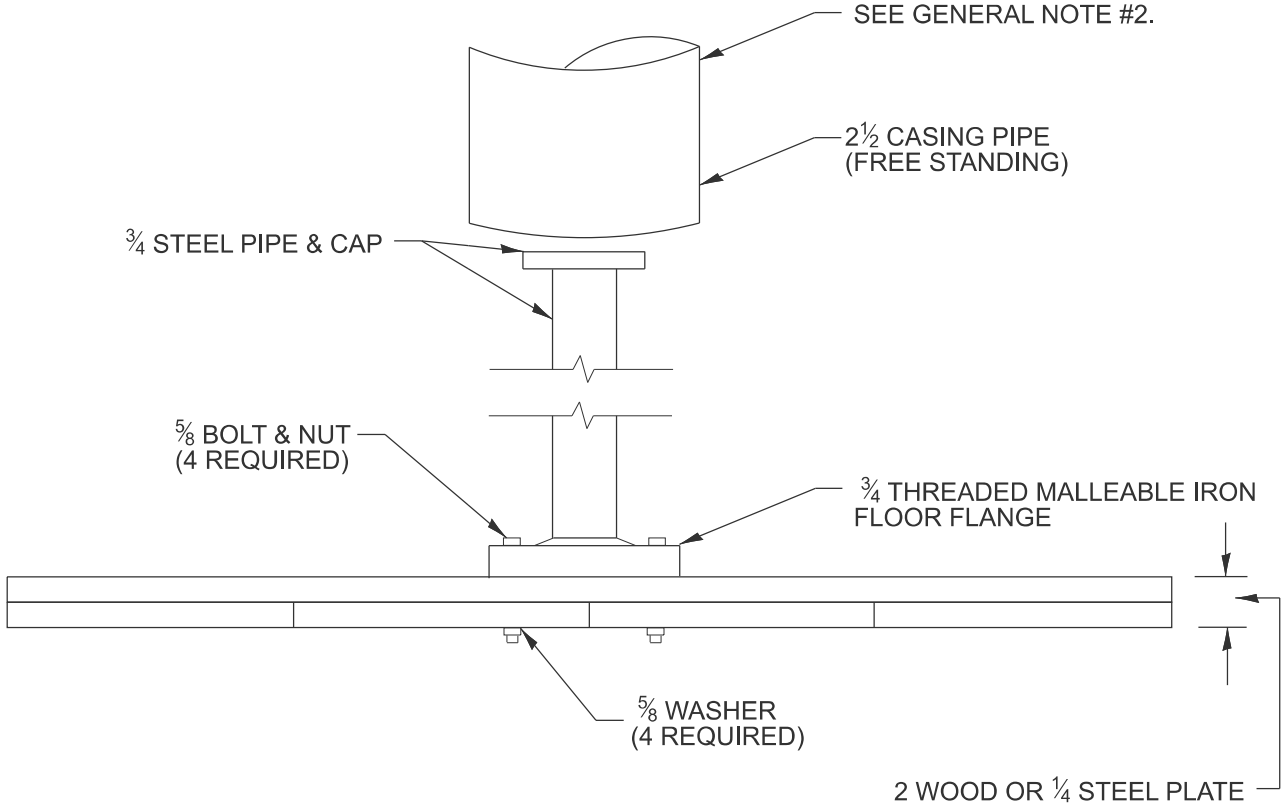

GENERAL NOTES:

1. Settlement Platform shall be in accordance with the applicable portions of Article 204.06 of the Standard Specifications.
2. Do not install casing pipe until after one section of 3/4" has been covered with earth. The casing pipe should not rest on platform.

All dimensions are in inches unless otherwise noted.

	USER NAME = thomas.cox	DESIGNED -	REVISED -	STATE OF ILLINOIS DEPARTMENT OF TRANSPORTATION	SETTLEMENT PLATFORM			F.A. RTE.	SECTION	COUNTY	TOTAL SHEETS	SHEET NO.
		DRAWN -	REVISED -									0
		CHECKED -	REVISED -		DISTRICT 4 DETAIL NO. 205101			CONTRACT NO.				
	PLOT DATE = 11/11/2024	DATE -	REVISED -		SCALE: NOT TO SCALE	SHEET 000	OF SHEETS	STA.	TO STA.	ILLINOIS	FED. AID PROJECT	