


**SIGN LOCATIONS**

EX US 34 (2 CUL-DE-SACS)  
TR 102  
TR 122 (2 CUL-DE-SACS)  
SERVICE DRIVE

**SIGNING FOR CUL-DE-SAC ROAD CLOSURES**

**DEAD END SIGN LOCATIONS**

SOUTHWEST QUADRANT INTERSECTION TR 102 & EX US 34  
SOUTHWEST QUADRANT INTERSECTION TR 122 & EX US 34  
NORTHEAST QUADRANT INTERSECTION TR 122 & TR 119  
SOUTHWEST QUADRANT INTERSECTION TR 190 & US ROUTE 34

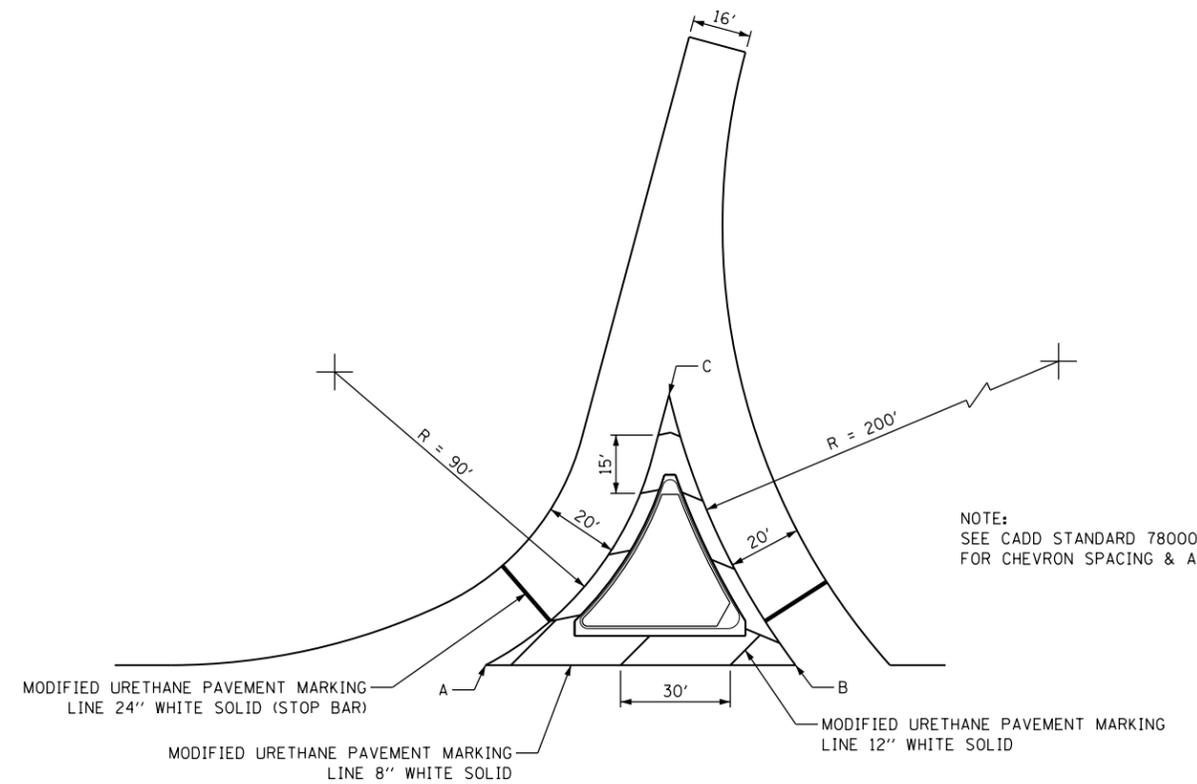


NOTE:  
SEE CADD STANDARD 780001-D4  
FOR CHEVRON SPACING & ANGLE

**DETAIL: PAINTED ISLAND RAMPS A & C**

RAMP A			
POINT	STATION	OFFSET	LT/RT
A	21+76.85	9.47'	RT
B	21+54.90	72.48'	LT
C	20+92.60	20.00'	LT

RAMP C			
POINT	STATION	OFFSET	LT/RT
A	22+00.10	9.36'	RT
B	21+79.20	68.65'	LT
C	21+19.98	20.00'	LT

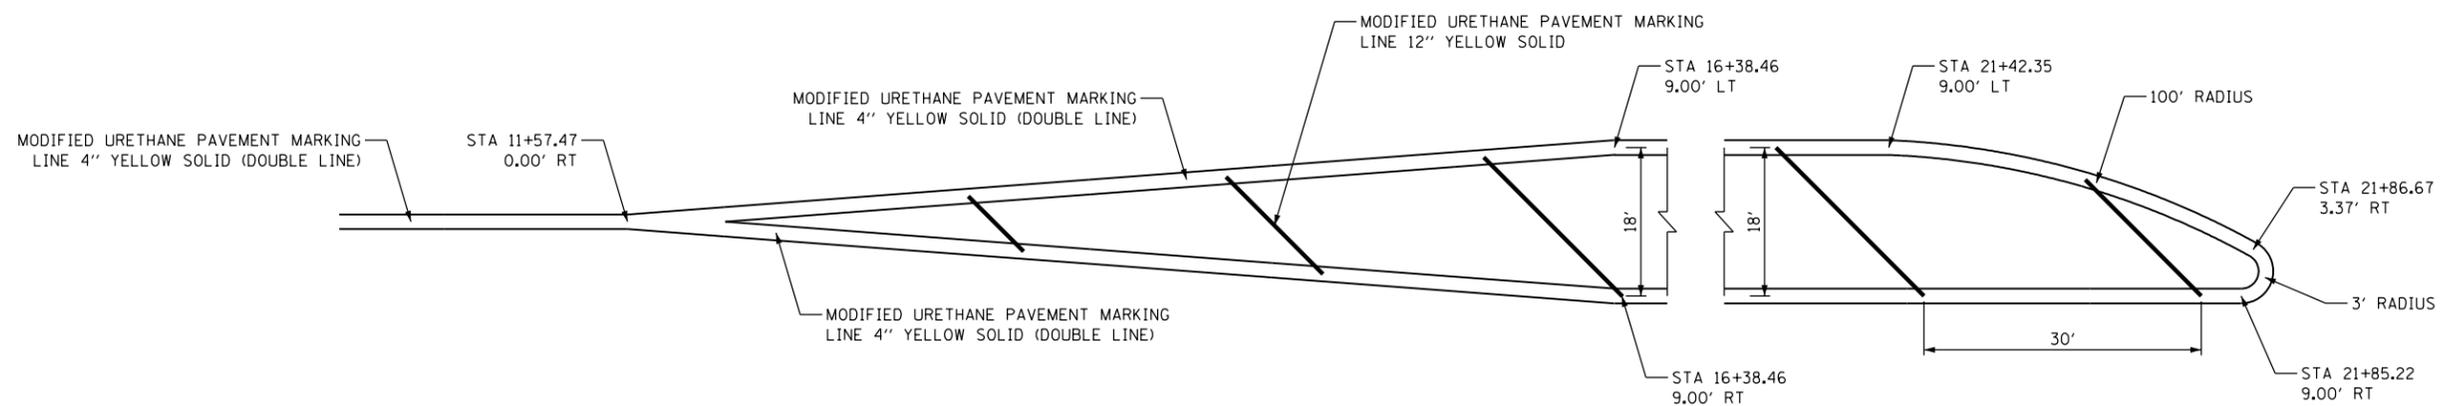

NOTE:  
SEE CADD STANDARD 780001-D4  
FOR CHEVRON SPACING & ANGLE

**DETAIL: PAINTED MEDIAN IL 94/116**