


PLOT DATE = Nov 04 15 14:25:28 2006
 PLOT SCALE = 10.0000 / IN.
 USER NAME = mch10a10

ORIGINAL SURVEYED BY DATE
 SURVEY PLOTTED
 NOTE BOOK NO. AREAS CHECKED

SURVEYED BY DATE
 PLOTTED
 NOTE BOOK NO. AREAS CHECKED

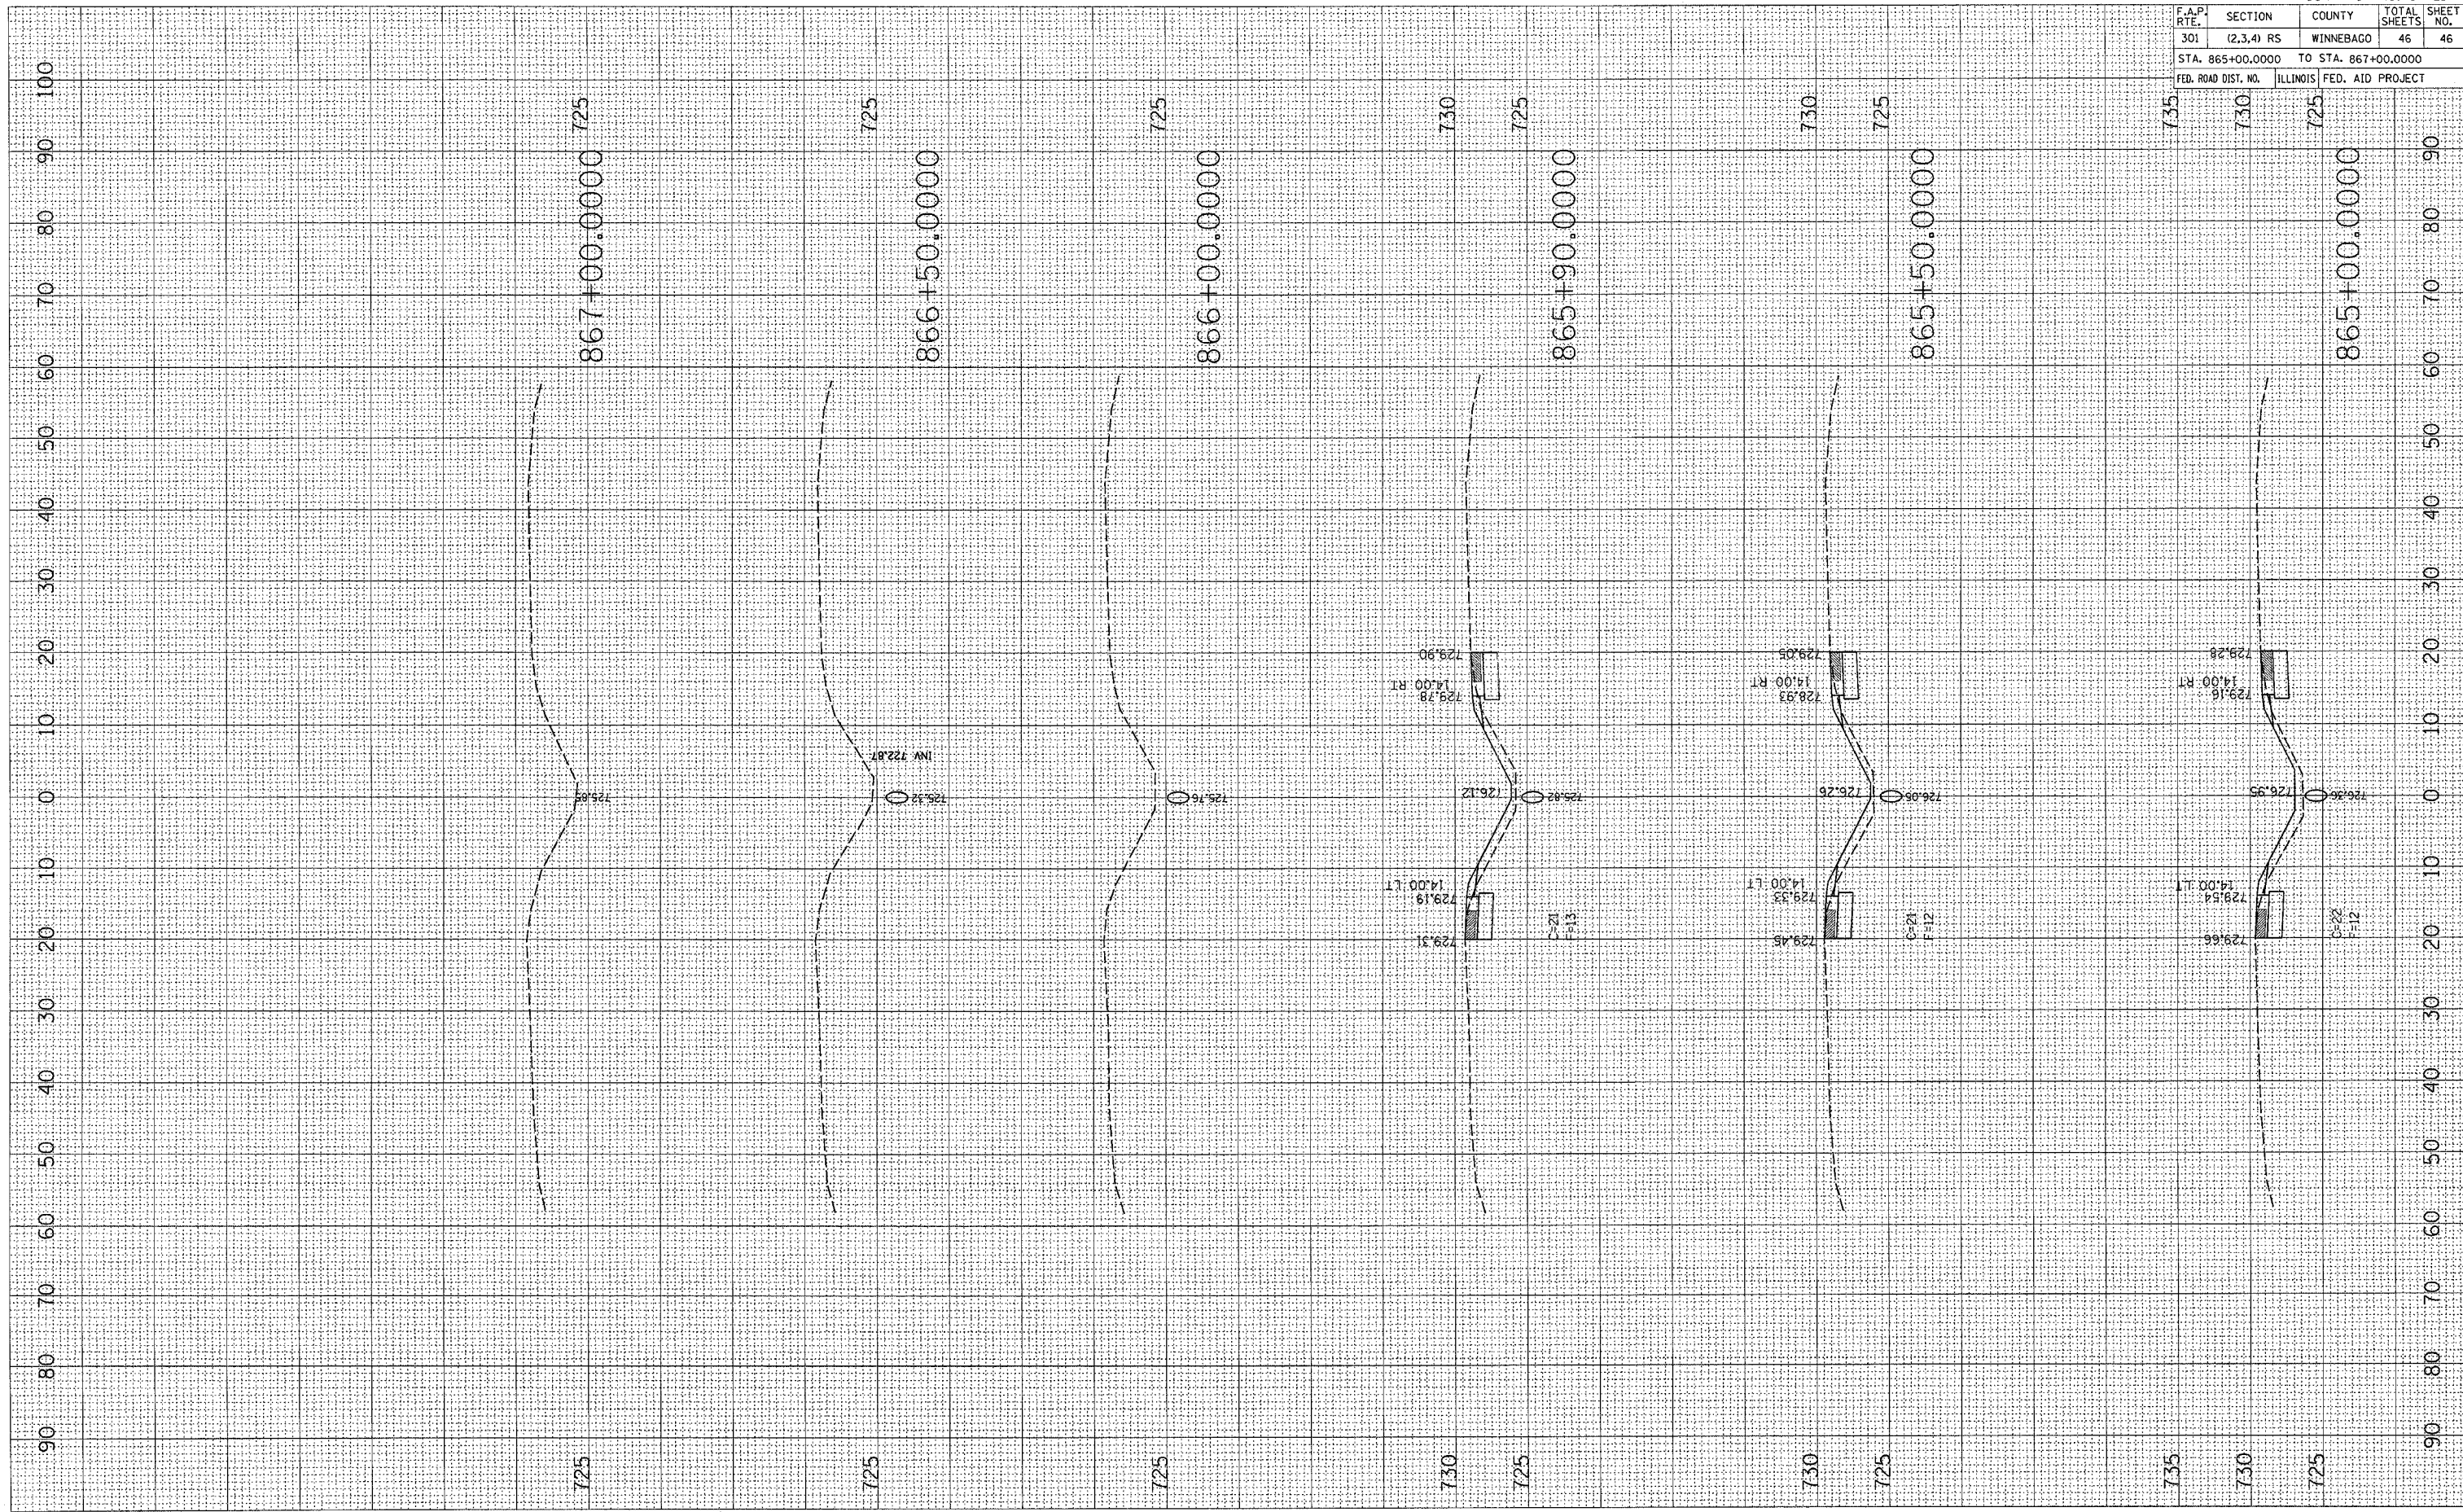

CONTRACT NO. 64A21

F.A.P. RTE.	SECTION	COUNTY	TOTAL SHEETS	SHEET NO.
301	(2,3,4) RS	WINNEBAGO	46	46
STA. 865+00.0000		TO STA. 867+00.0000		
FED. ROAD DIST. NO.		ILLINOIS	FED. AID PROJECT	

