




F. & A. RTE.	SECTION	COUNTY	TOTAL SHEETS	SHEET NO.
328	5R, Y, RS-1	CLAY	242	222
STA. TO STA.				
FED. ROAD DIST. NO.		ILLINOIS	FED. AID PROJECT	
CONTRACT NO. 74078				


**LEGEND**

-  TOPSOIL EXCAVATION
-  PAVEMENT REMOVAL
-  PAVEMENT TO BE BROKEN & LEFT IN PLACE


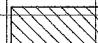

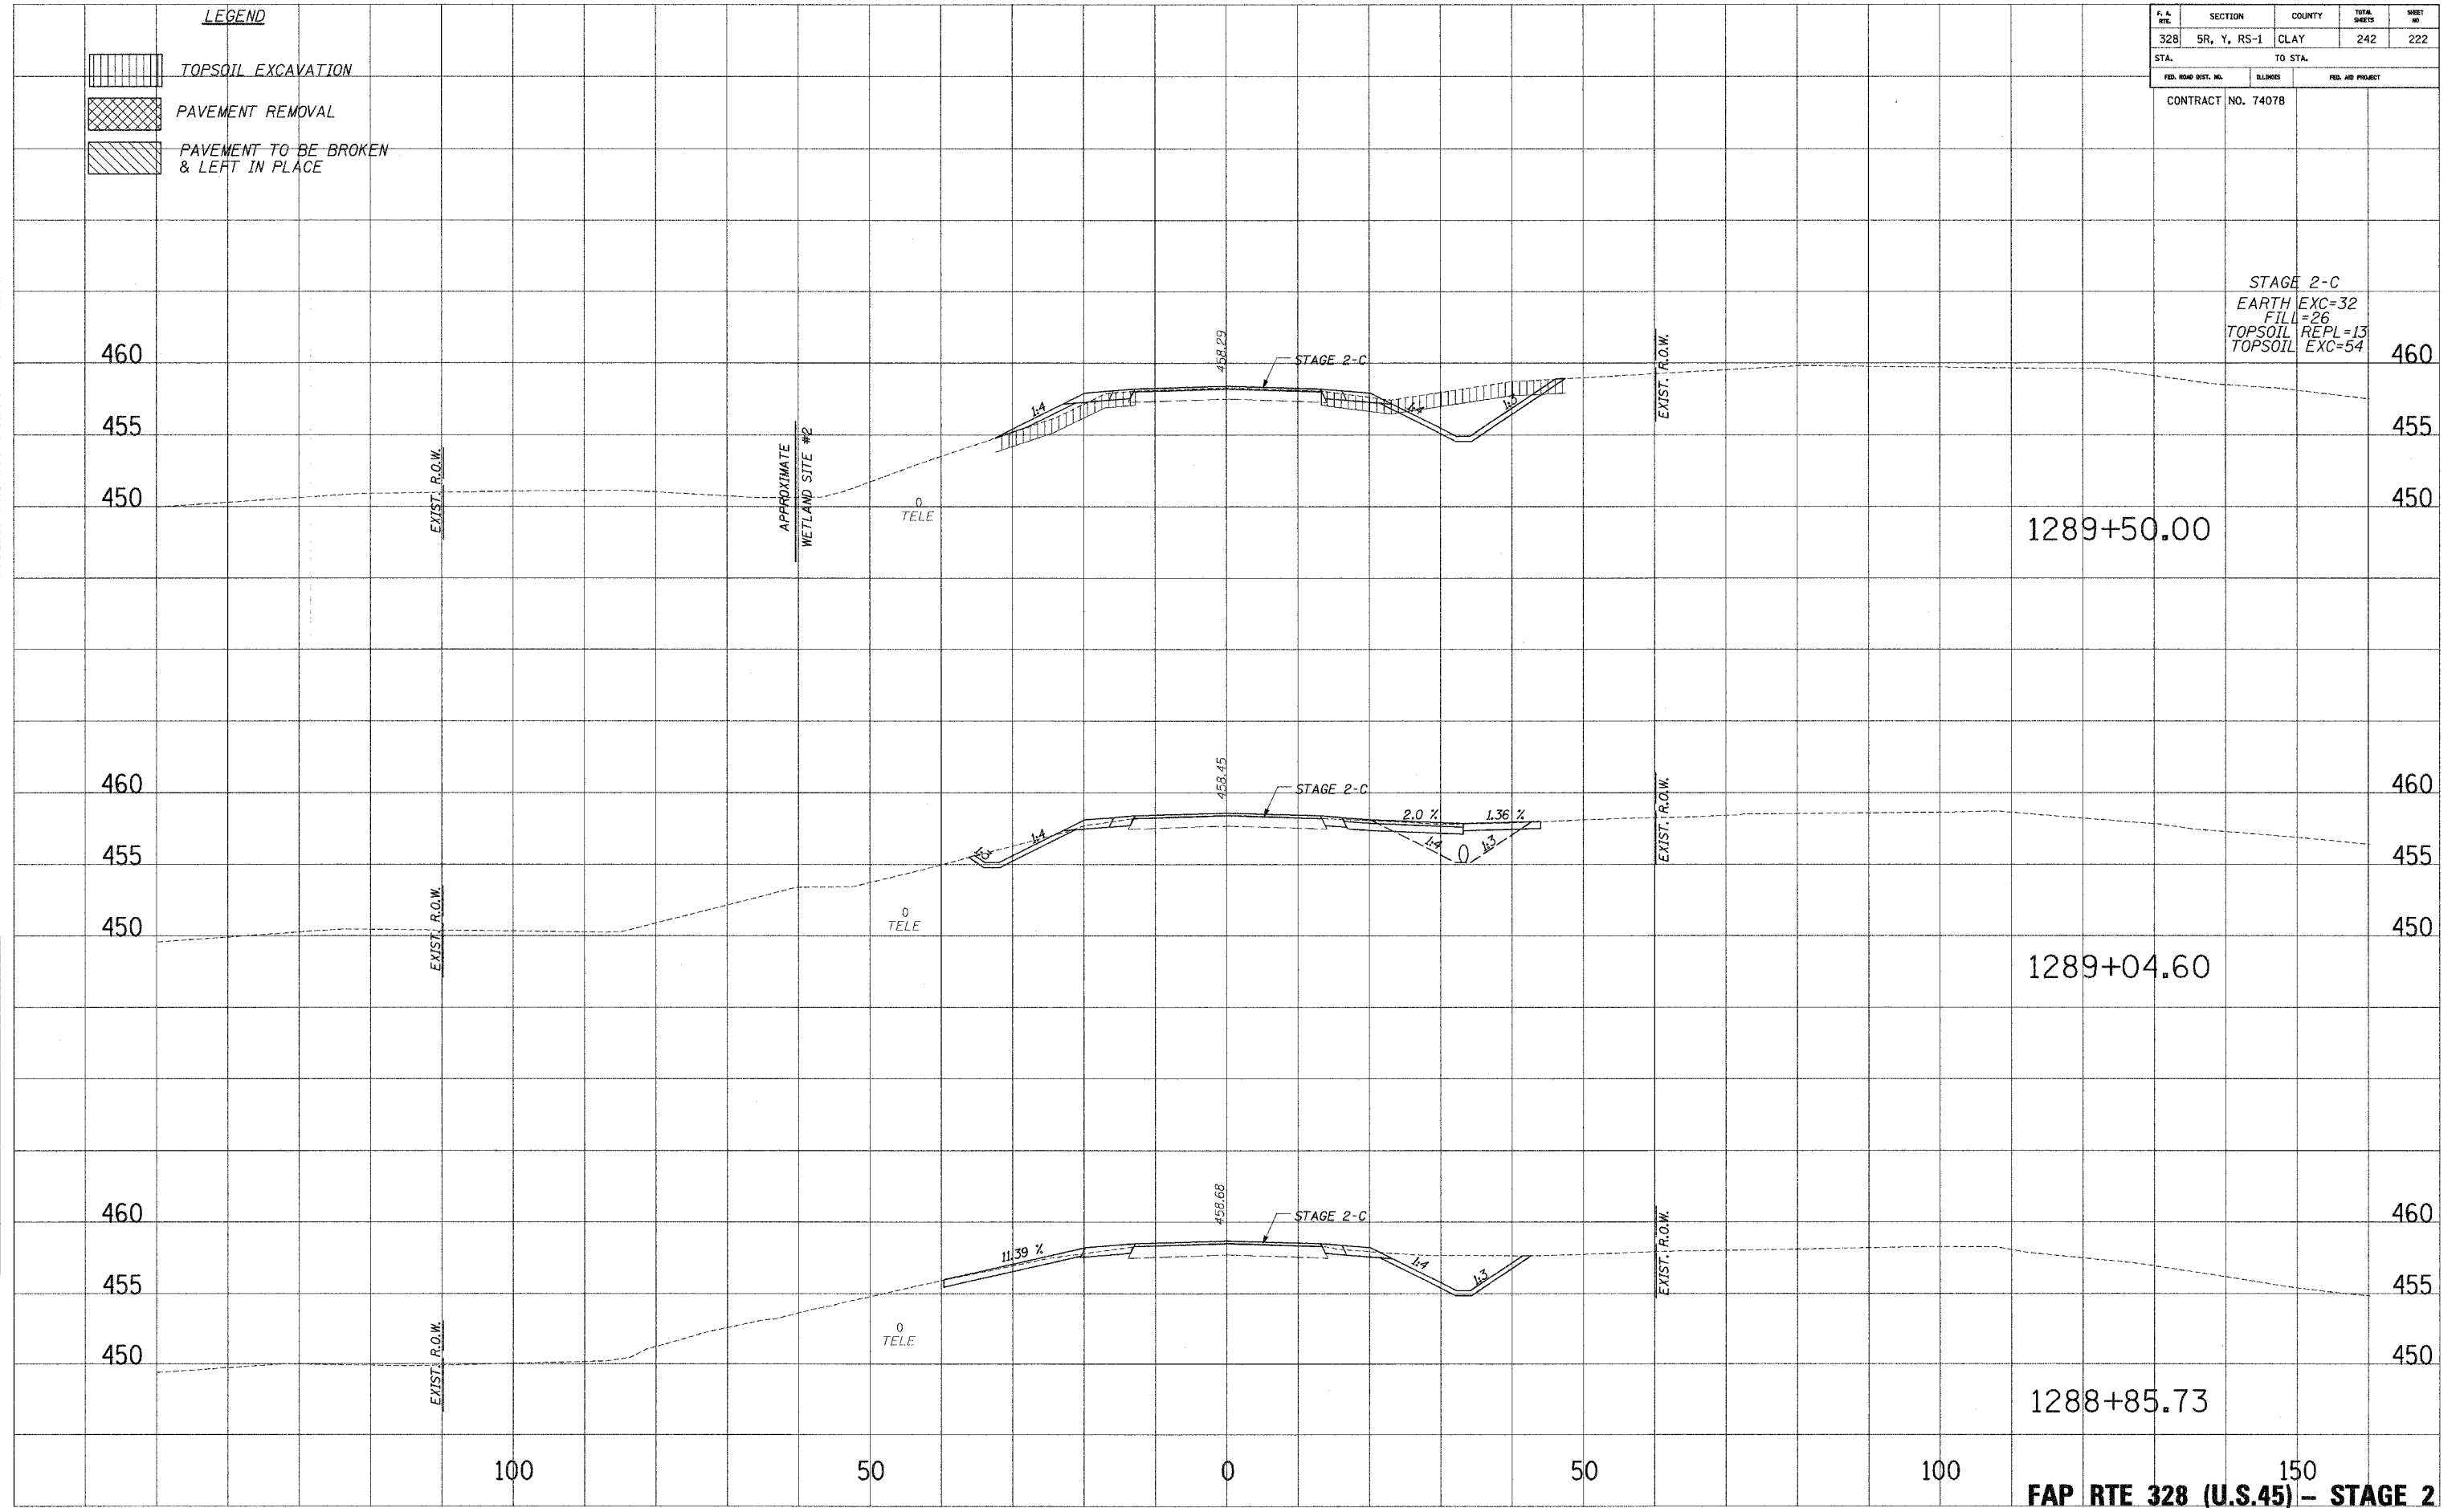

STAGE 2-C  
 EARTH EXC=32  
 FILL=26  
 TOPSOIL REPL=13  
 TOPSOIL EXC=54

1289+50.00

1289+04.60

1288+85.73

FAP RTE 328 (U.S.45) - STAGE 2