


FINAL SURVEY	BY	DATE
SURVEYED		
NOTE BOOK		
AREAS CHECKED		
NO.		

ORIGINAL SURVEY	BY	DATE
SURVEYED		
NOTE BOOK		
AREAS CHECKED		
NO.		

COMPANY NAME: SEC GROUP, INC.  
 PROJECT CONTACT: A. JAIN  
 CLIENT: VILLAGE OF CARPENTERSVILLE  
 DATE PLOTTED: 11/22/2018 12:08 PM  
 PLOT DRIVER: pldrvr - SEC-MONROE.DGN  
 PEN TABLE: standard-trans.tbl

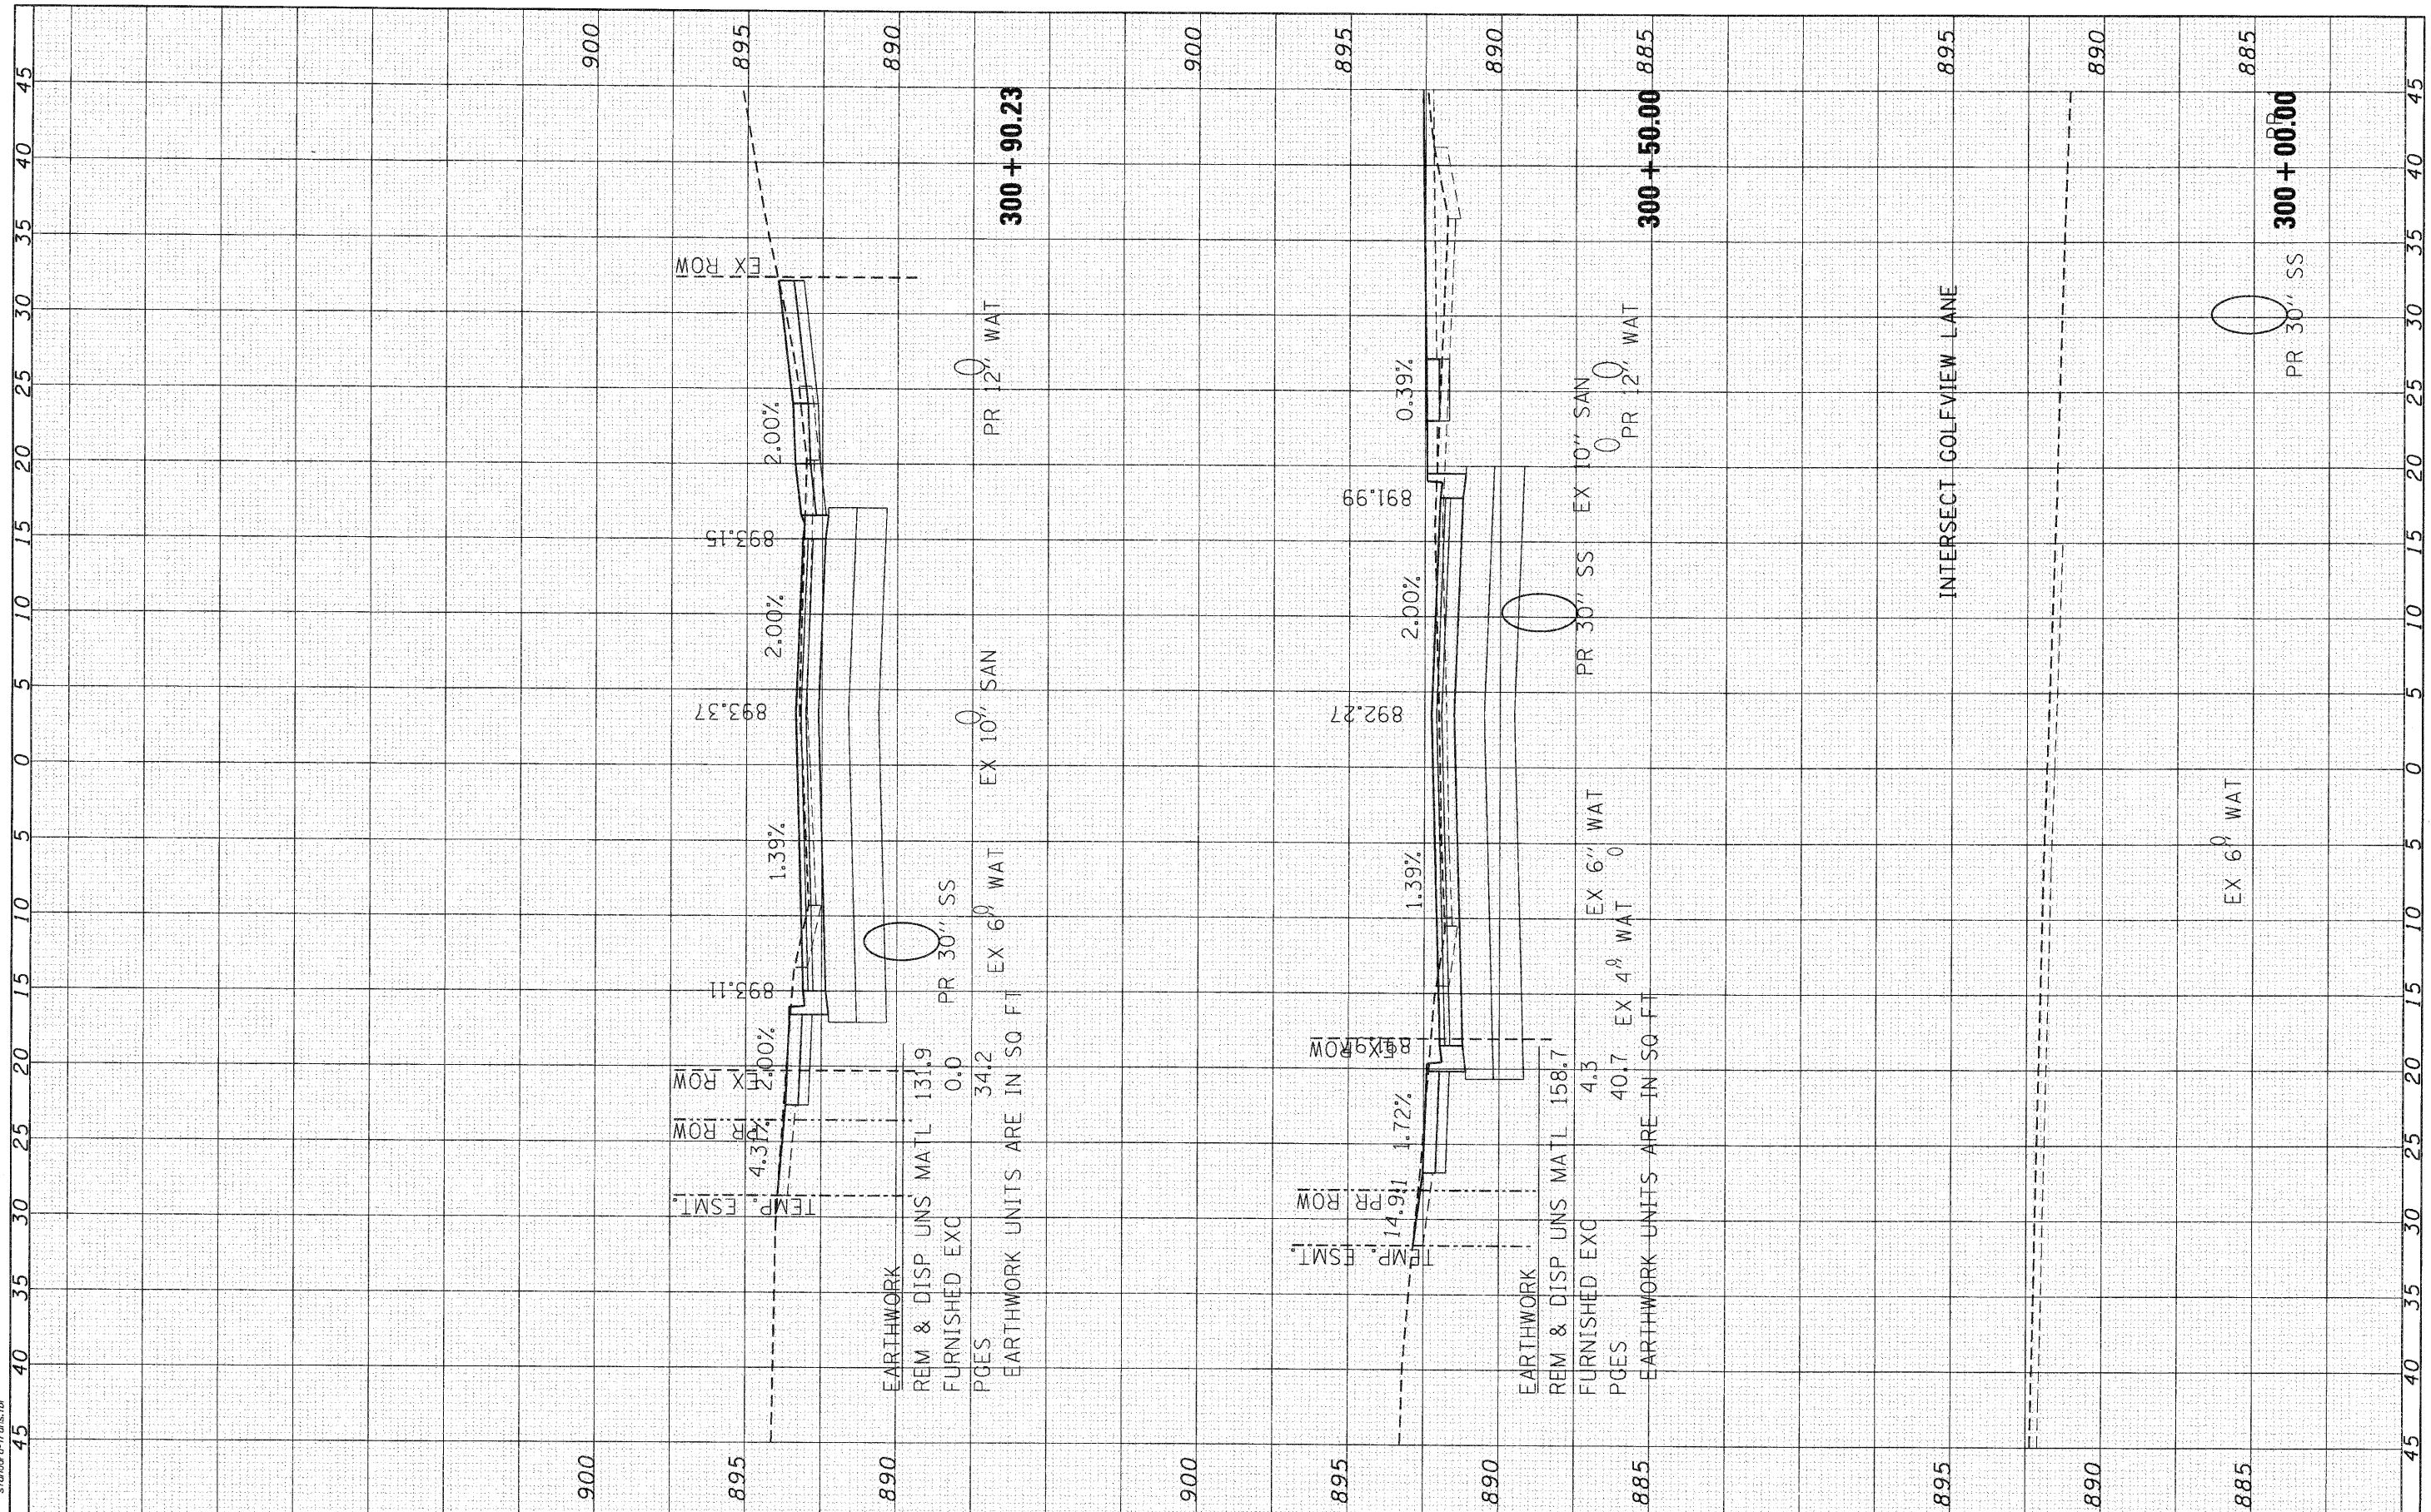

**SEC Group, Inc.**  
 40 HR Green Company  
 420 N. First Street  
 Maitland, FL 32751-2108  
 L: 407.886.1779 F: 407.886.1781  
 www.secgroup.com  
 Military • Healthcare • New Mexico • Chicago

USER NAME =	Chrtke
DESIGNED -	C. HARTKE
DRAWN -	R. BEST
CHECKED -	T. HAMILTON
DATE -	10/25/10
REVISIONS	
REVISED -	
REVISED -	
REVISED -	

**VILLAGE OF CARPENTERSVILLE**

**CROSS SECTIONS  
 MONROE AVENUE**

SCALE: 1" = 5' SHEET NO. 1 OF 24 SHEETS STA. 300+00.00 TO STA. 300+90.23

F.A. RTE.	SECTION	COUNTY	TOTAL SHEETS	SHEET NO.
*	06-00074-00-FP	KANE	211	161
* FAU 2414, FAU 1280, FAP 343			CONTRACT NO. 63504	
FED. ROAD DIST. NO. [ILLINOIS] FED. AID PROJECT			63504	