

6/21/2007


DATE	BY

FINAL SURVEY	SURVEYED
NOTE BOOK	FORM 01
NO.	AREAS CHECKED

DATE	BY

ORIGINAL SURVEY	SURVEYED
NOTE BOOK	FORM 01
NO.	AREAS CHECKED

p:\08f1ies\08024\dm\mlne\crosssections\sect015a.dgn

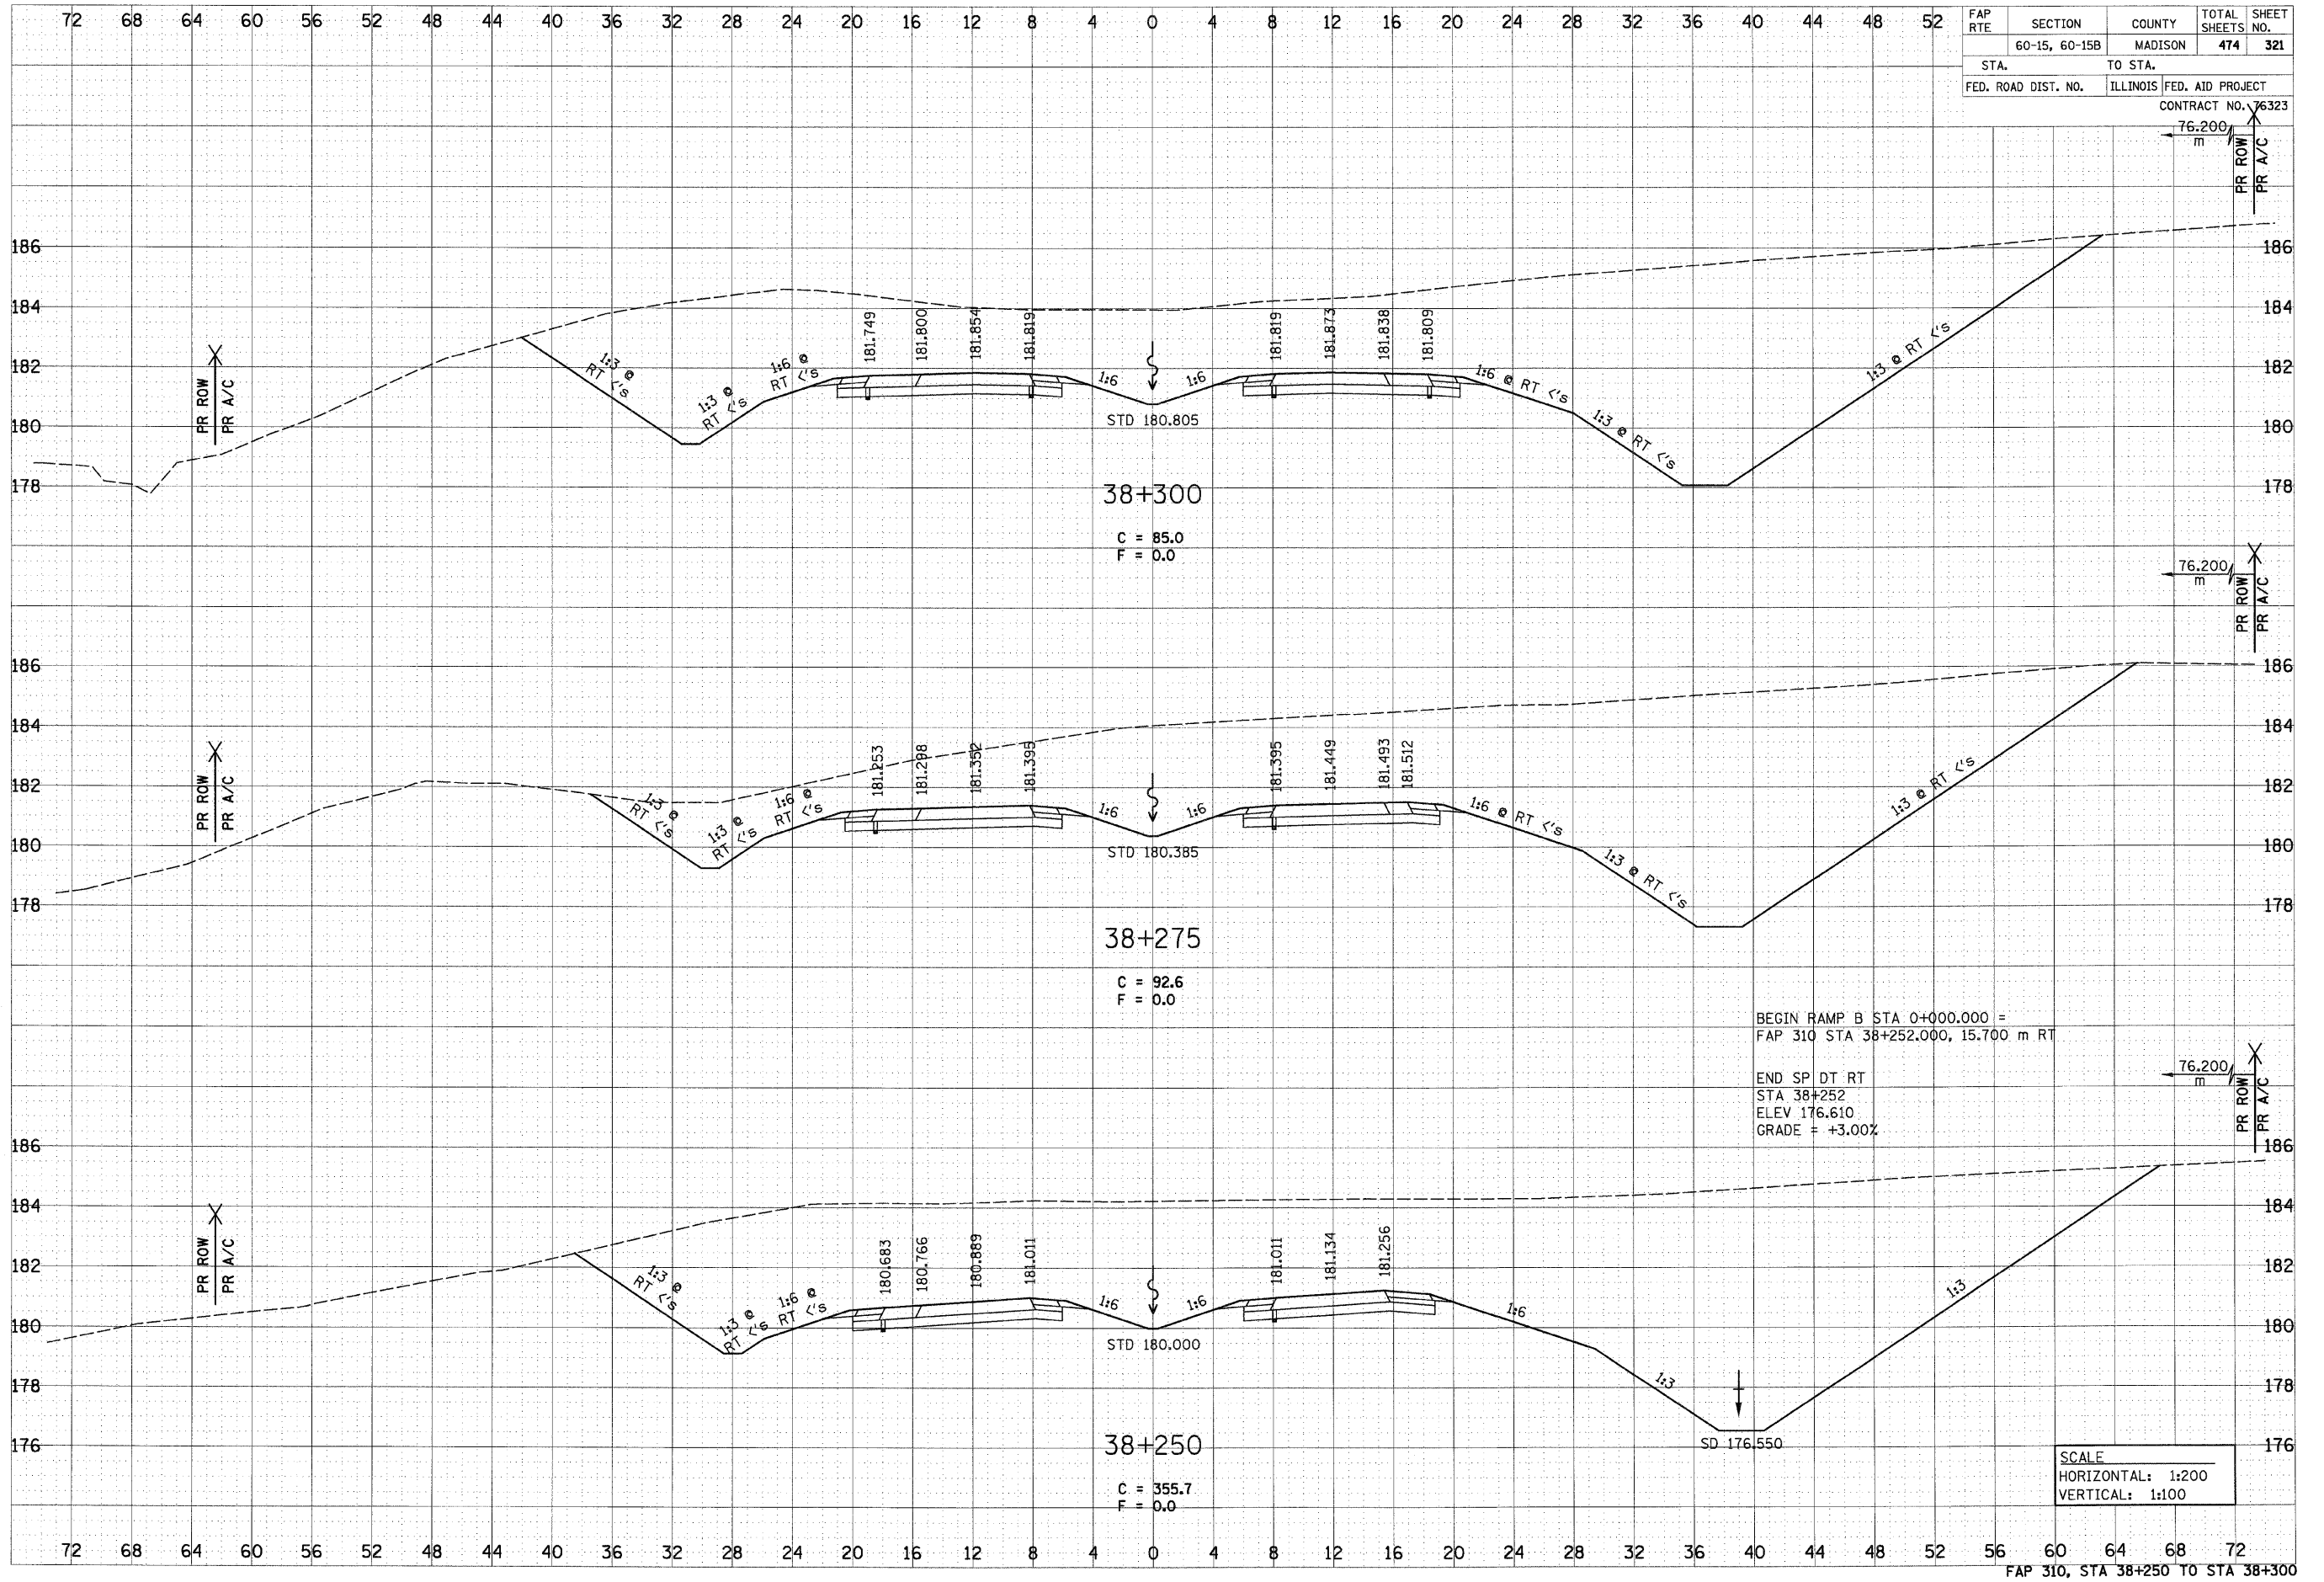

SCALE
 HORIZONTAL: 1:200
 VERTICAL: 1:100

FAP 310, STA 38+250 TO STA 38+300