
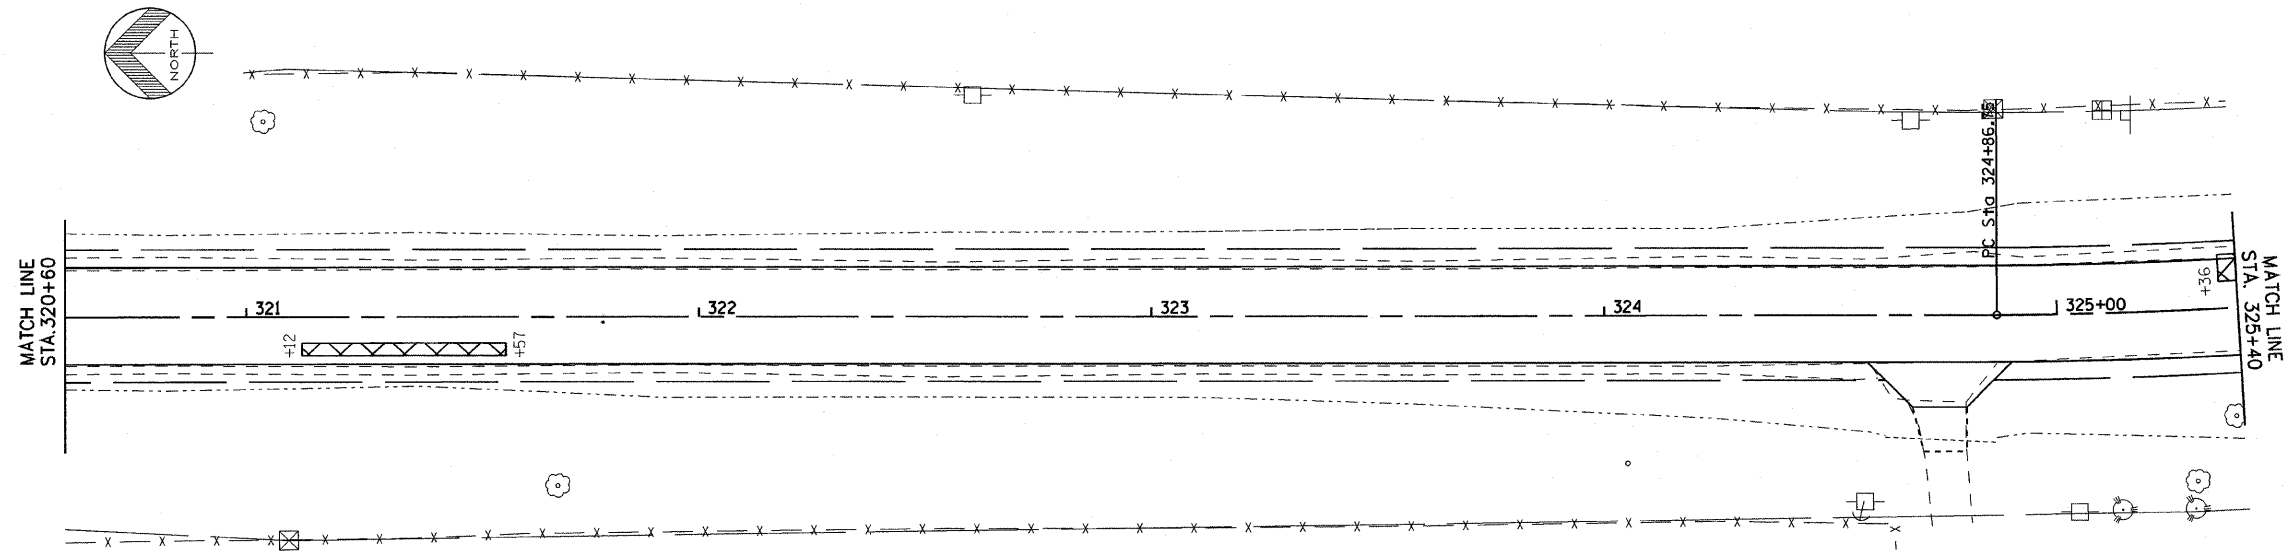
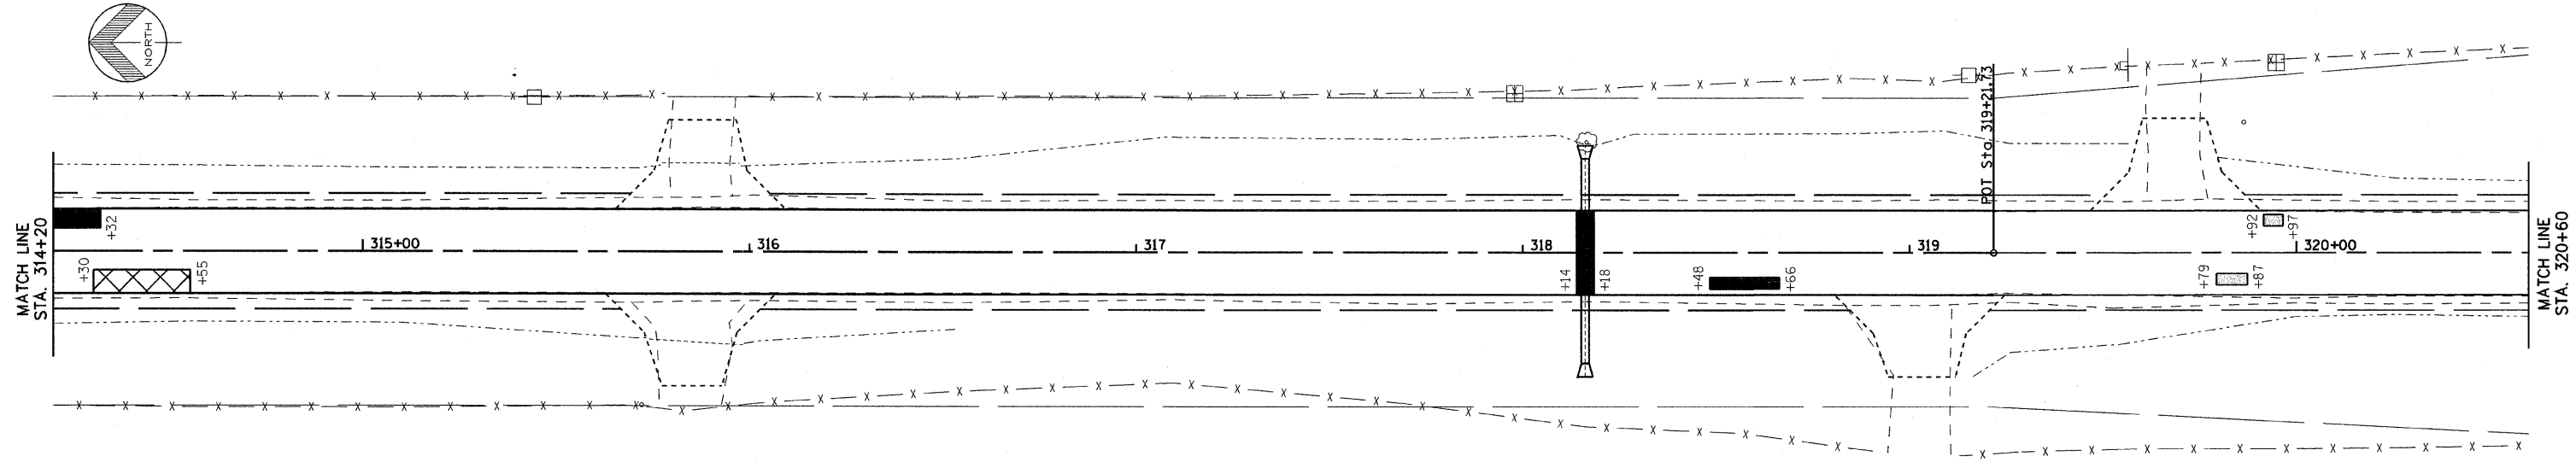


F.A.S. RTE.	SECTION	COUNTY	TOTAL SHEETS	SHEET NO.
206	06-00094-05-DR	MERCER	36	26
STA. 307+80 TO STA. 325+40				
FED. ROAD DIST. NO. 7 ILLINOIS				

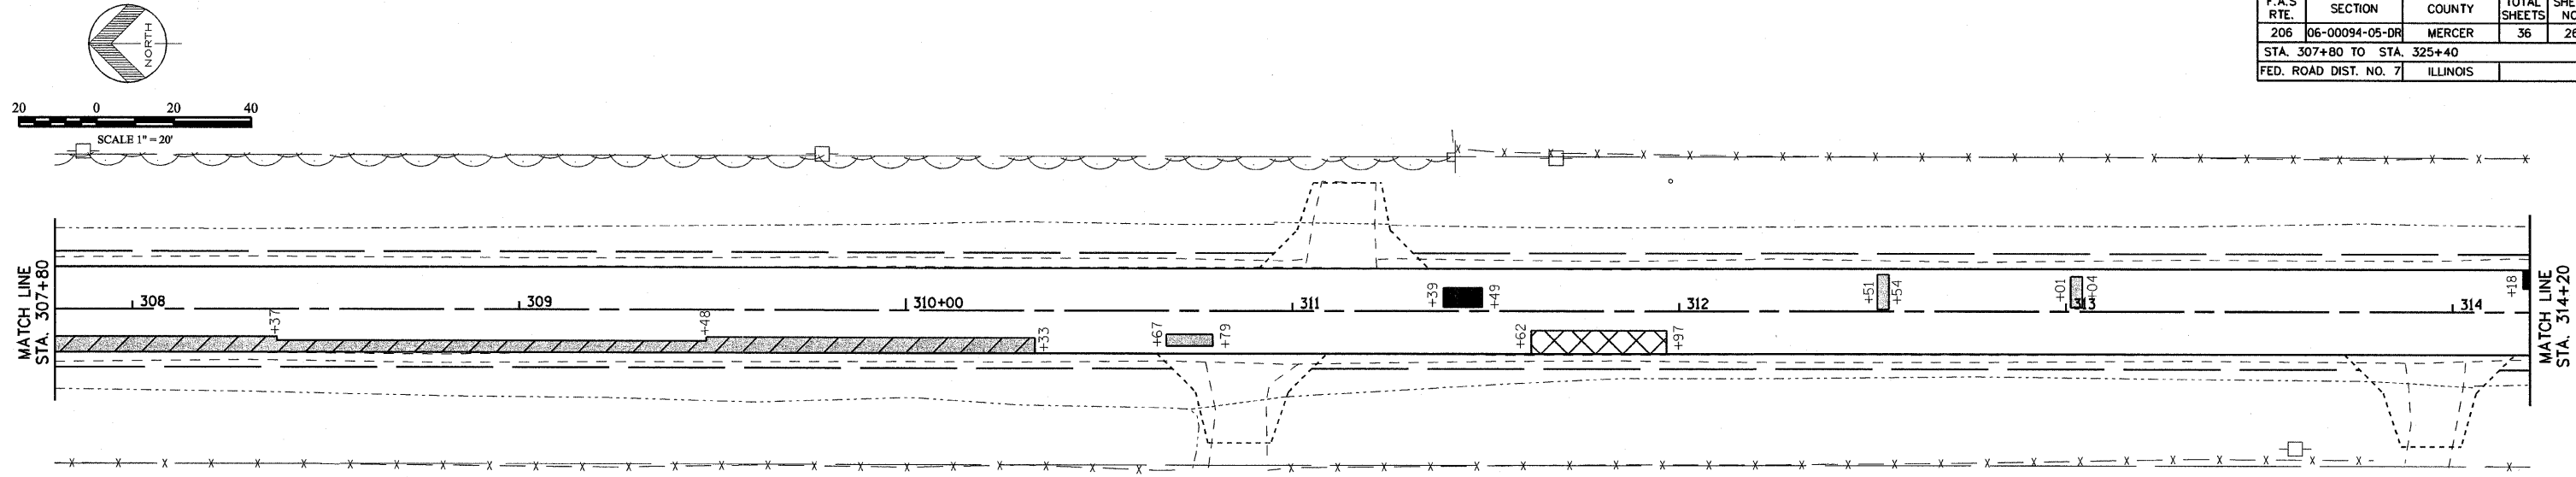

- LEGEND:**
- [Hatched pattern] = LESS THAN 5 SQ YD
 - [Solid black] = 5 SQ YD OR MORE, BUT LESS THAN 15 SY YD
 - [Cross-hatched] = 15 SQ YD OR MORE, BUT LESS THAN 25 SQ YD
 - [Diagonal hatched] = 25 SQ YD OR MORE

PATCHING PLAN
SECTION 06-00094-05-DR
F.A.S. RTE. 206, STA. 257+10.06 TO 428+35.00
RICHLAND GROVE TOWNSHIP
MERCER COUNTY