

ORIGINAL SURVEY	SURVEYED	BY	DATE
NOTE BOOK	PLOTTED		
	TEMPLATE		
	AREAS CHECKED		
	AREAS CHECKED		


FINAL SURVEY	SURVEYED	BY	DATE
NOTE BOOK	PLOTTED		
	TEMPLATE		
	AREAS CHECKED		
	AREAS CHECKED		

CL ROUTE 176

PROP PGL

FAU	SECTION	COUNTY	TOTAL SHEETS	SHEET NO.
0125	96-00091-00-FP	MCHENRY	73	71
STA. 214+00.00 TO 216+00.00				
HORIZ. 1" = 10' VERT. 1" = 5'				

CONTRACT #68123

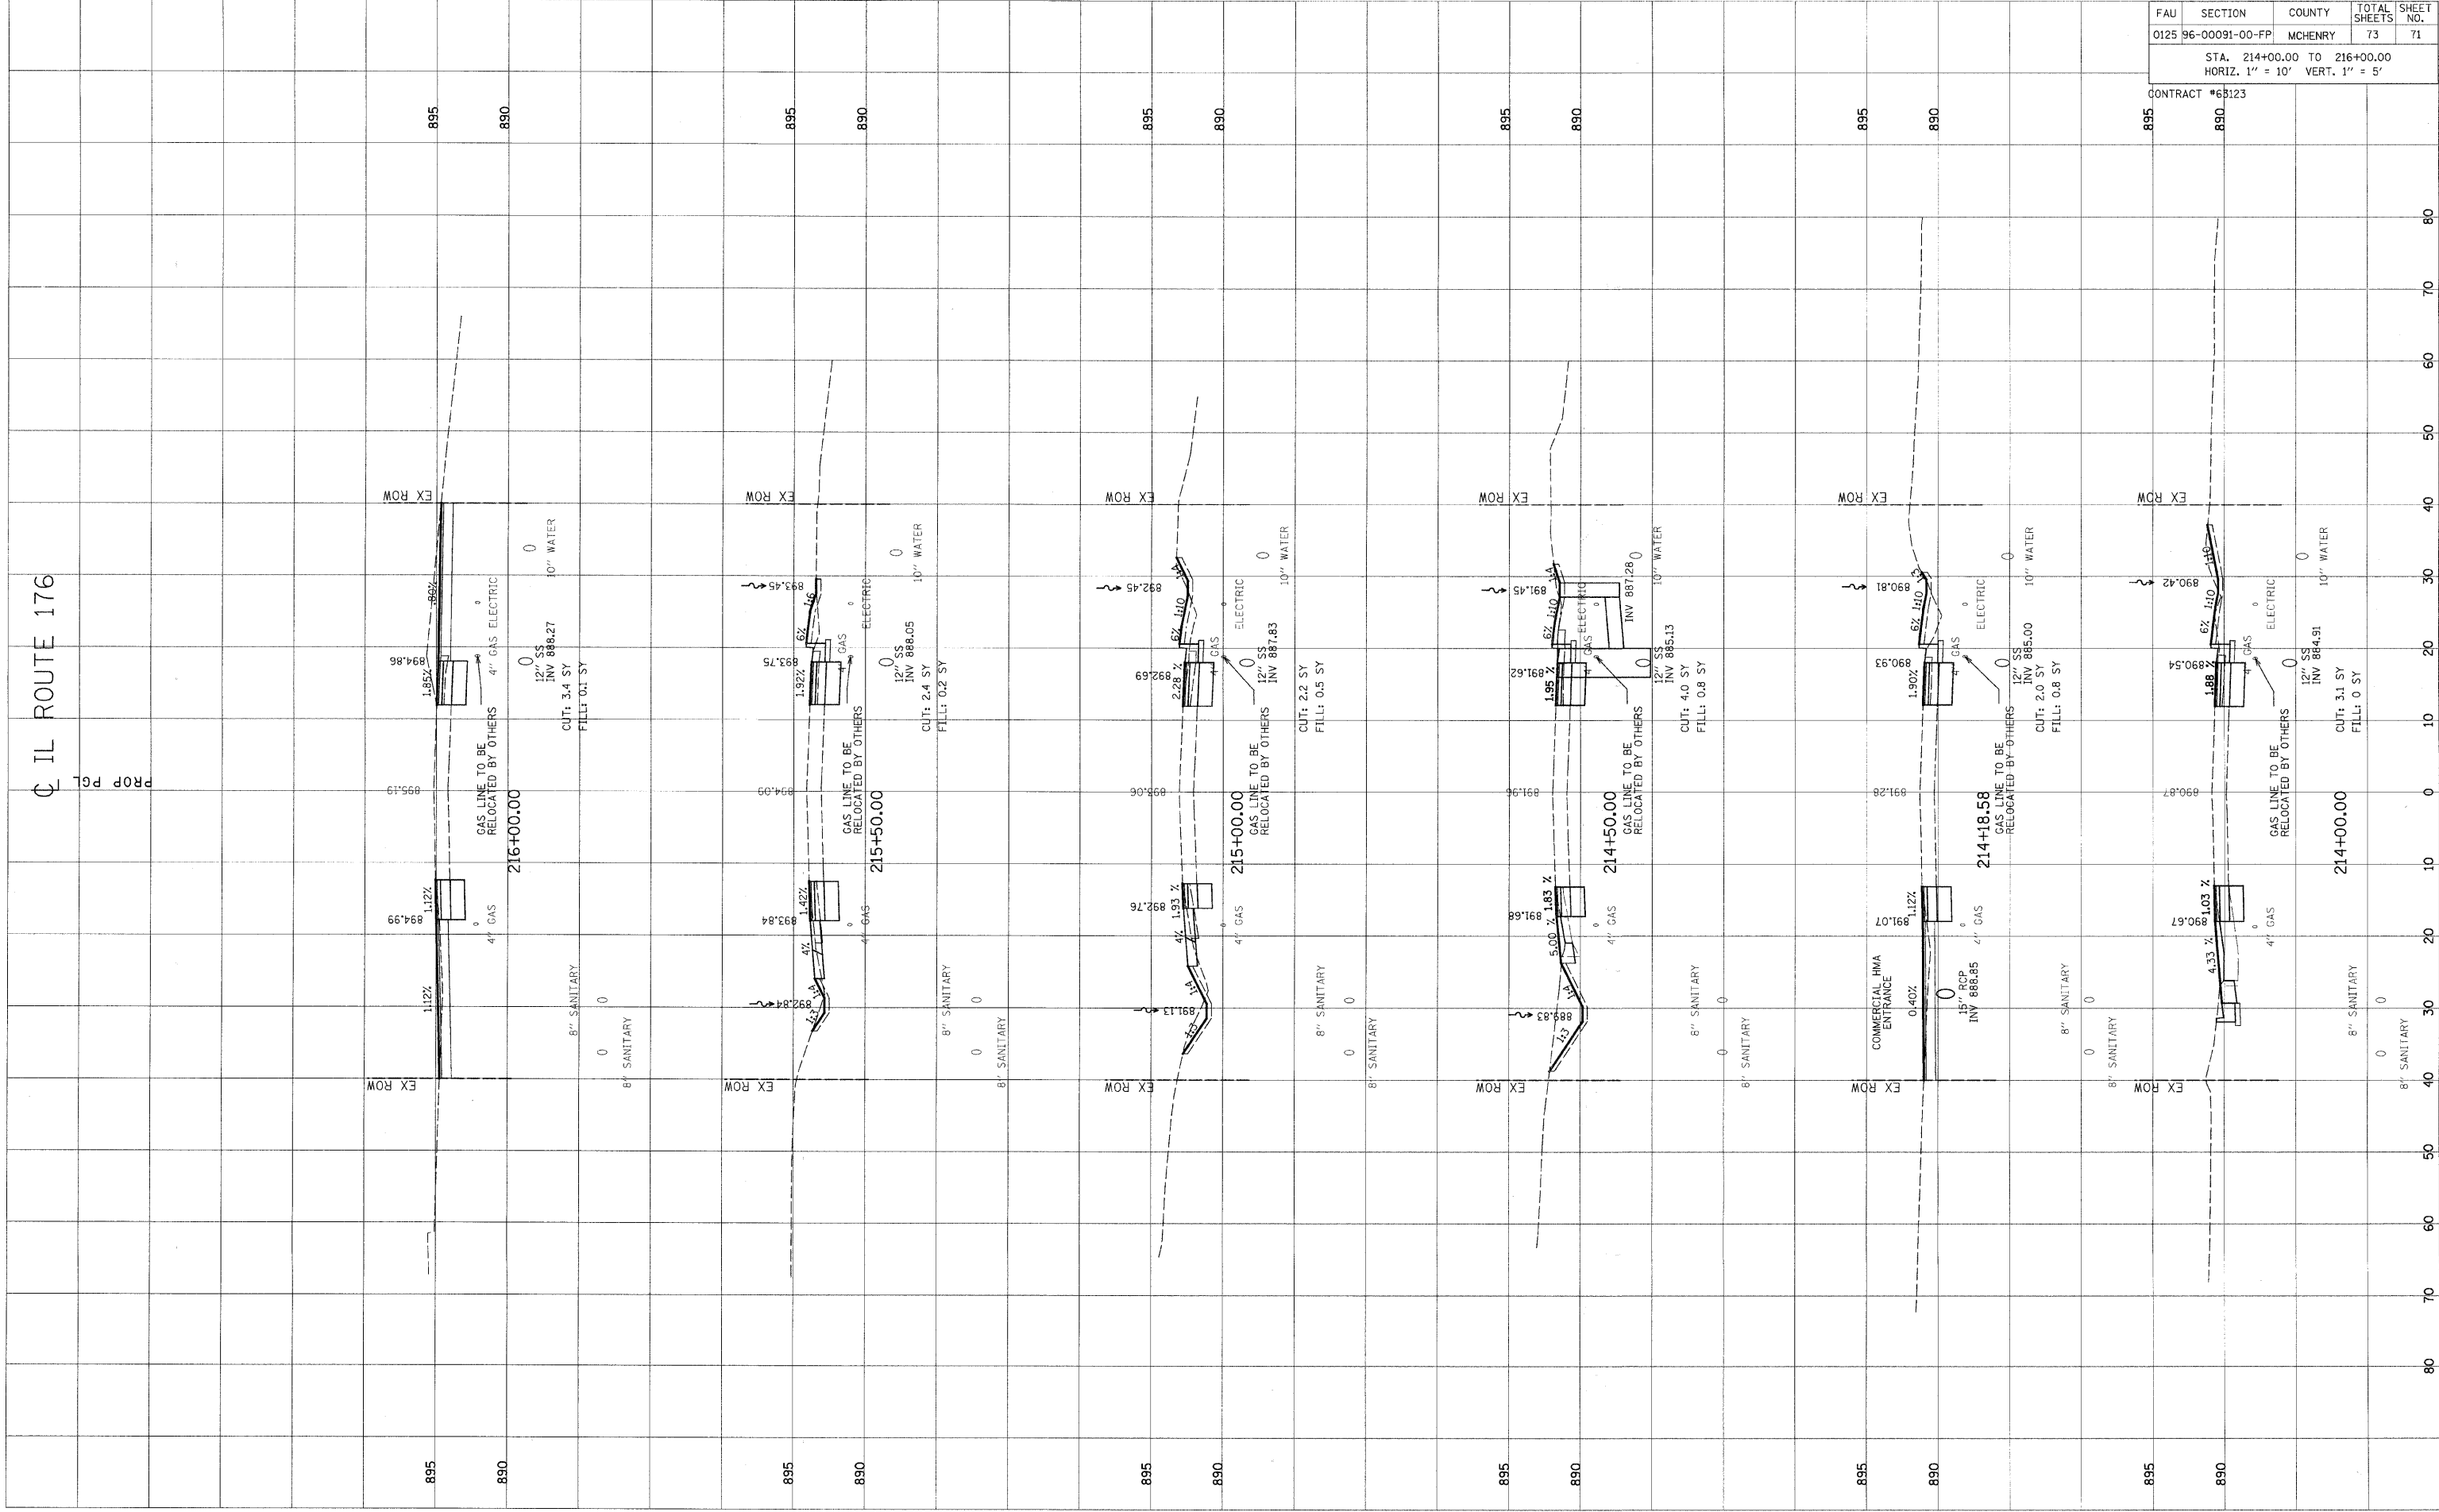

80 70 60 50 40 30 20 10 0 10 20 30 40 50 60 70 80