


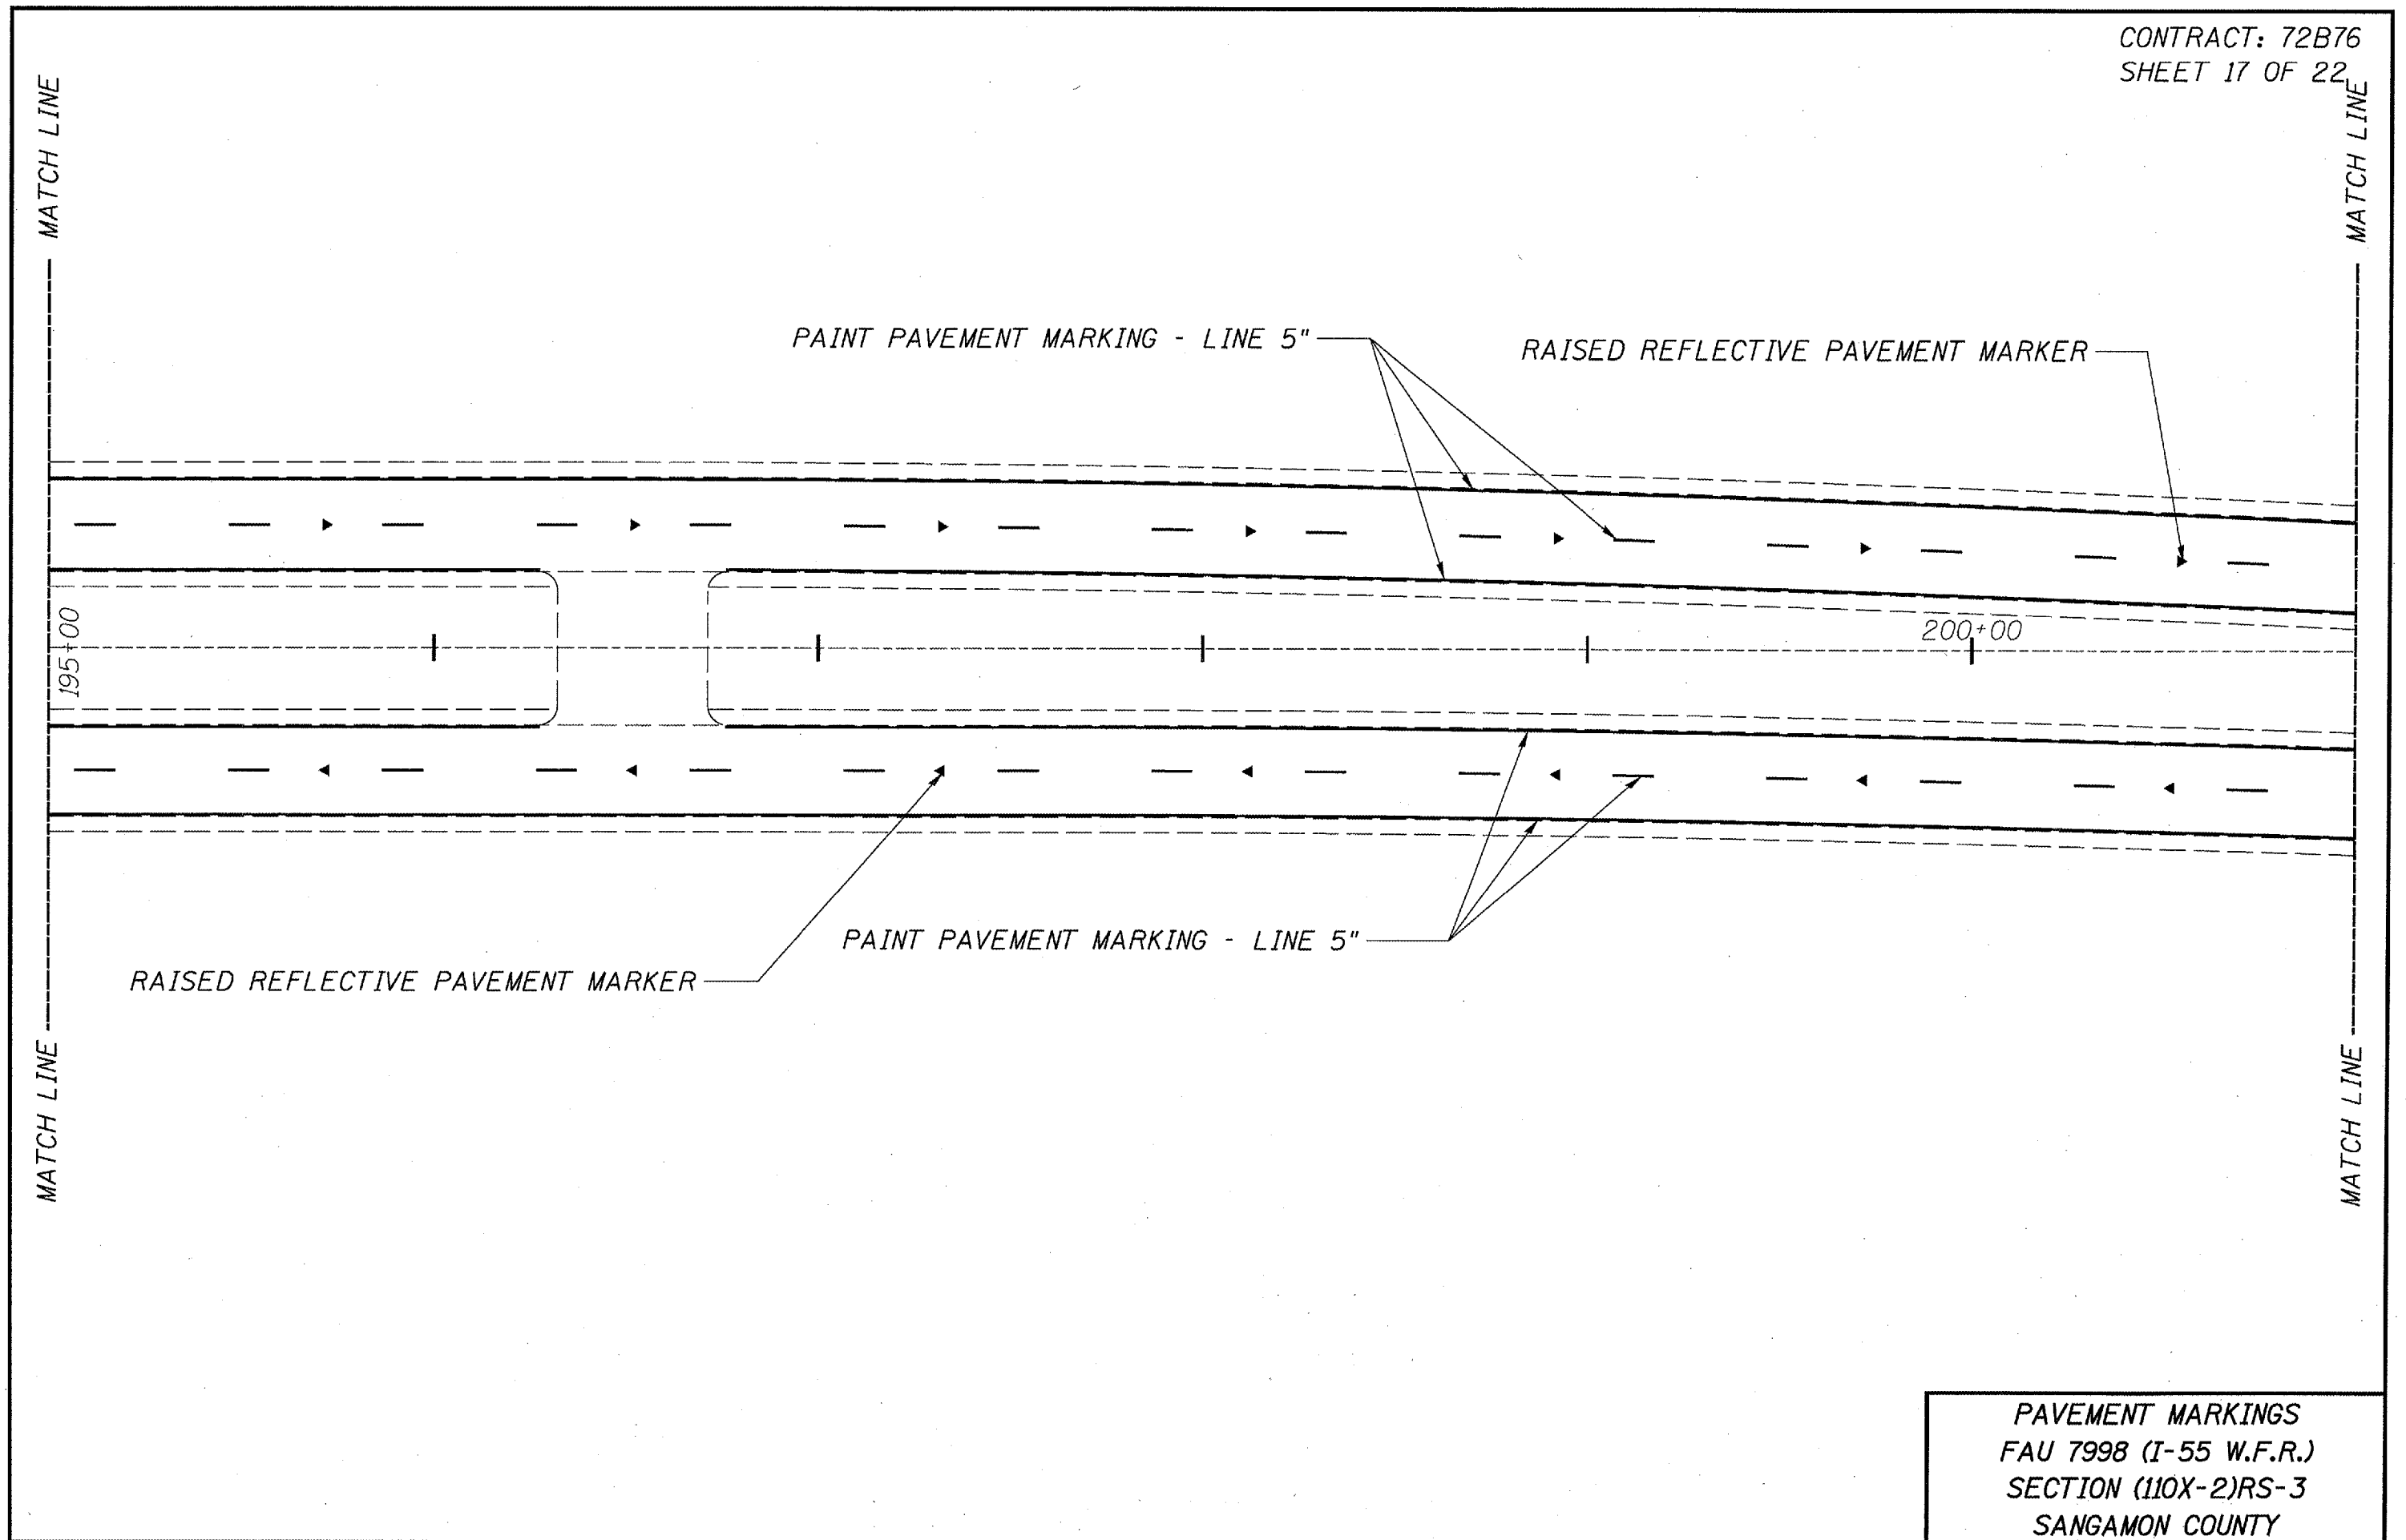

PAVEMENT MARKINGS
FAU 7998 (I-55 W.F.R.)
SECTION (110X-2)RS-3
SANGAMON COUNTY