


MATCH LINE

MATCH LINE

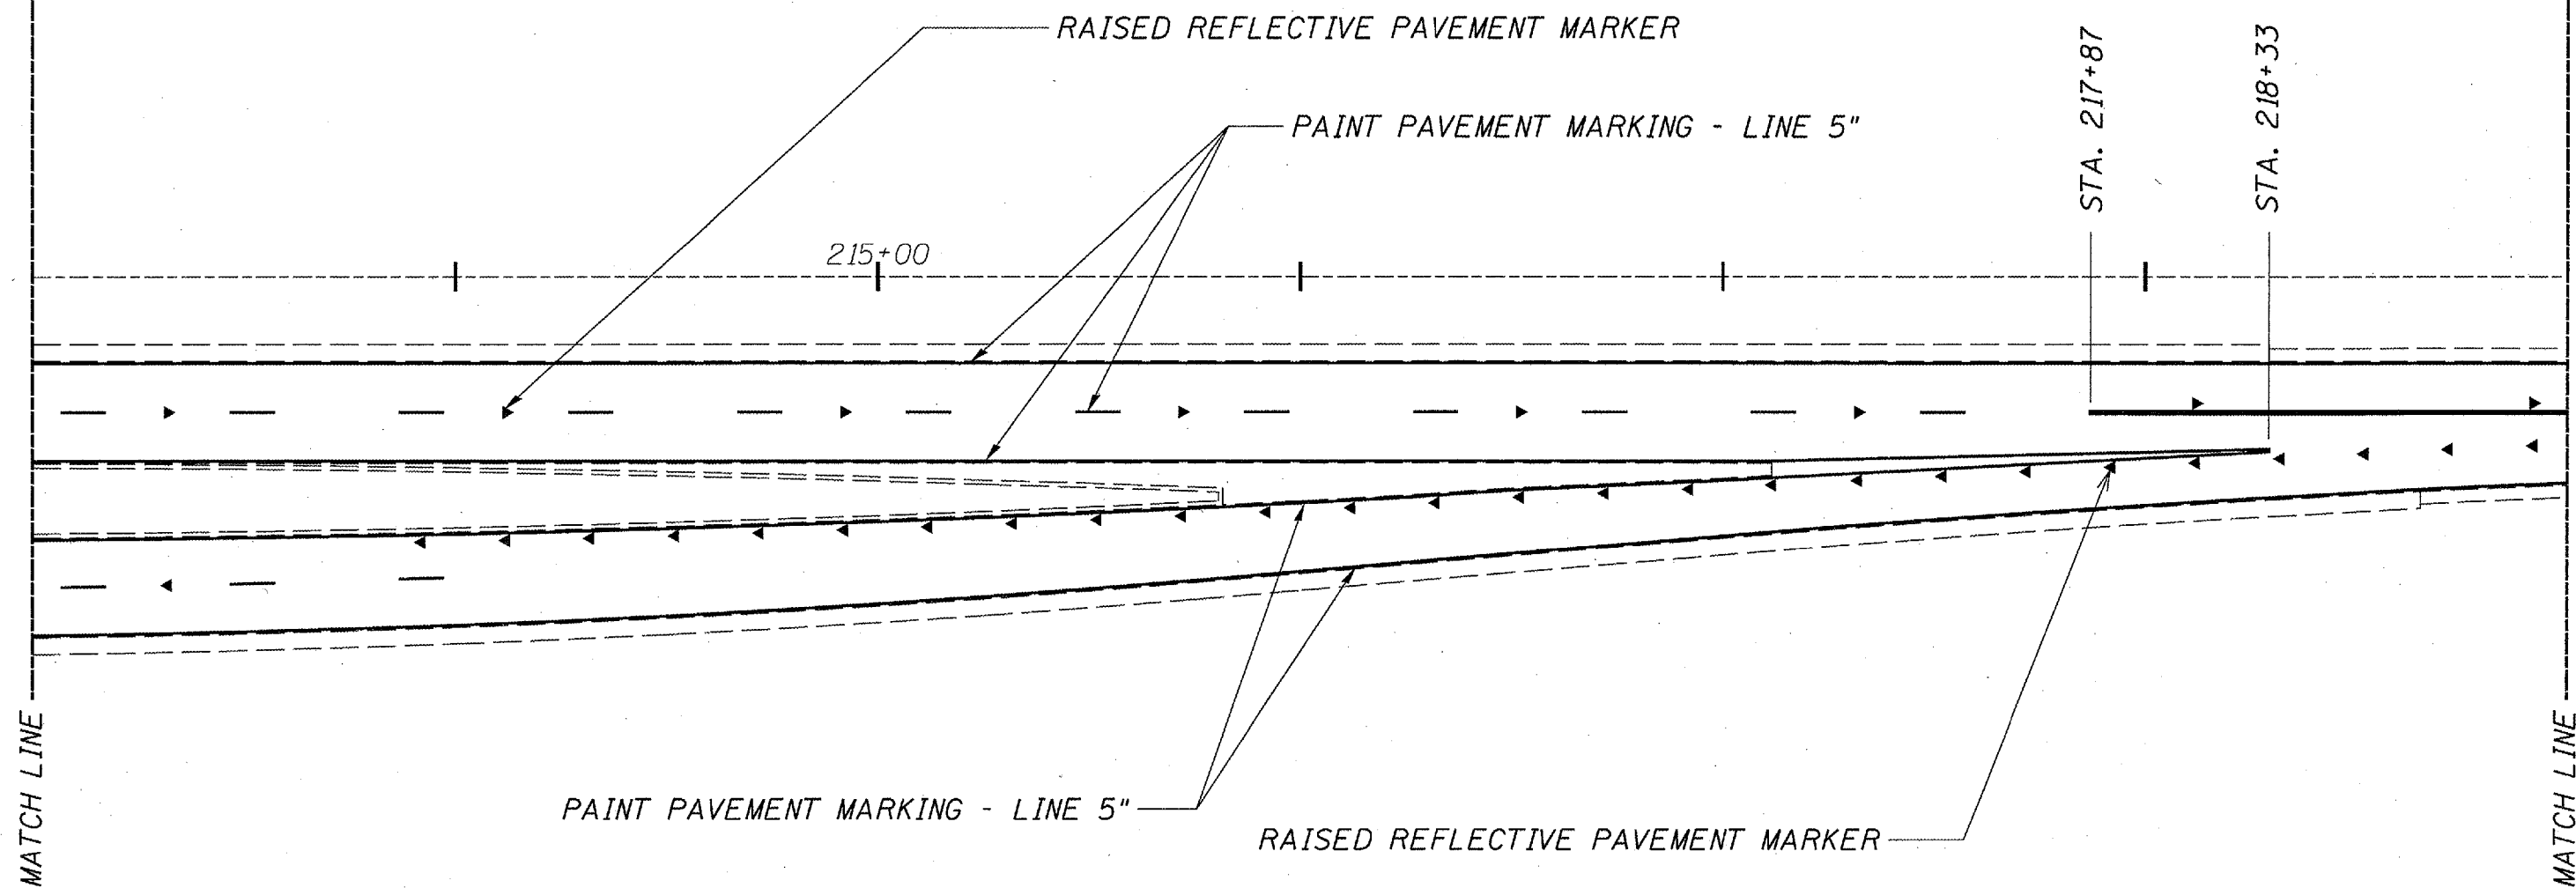

PAVEMENT MARKINGS  
FAU 7998 (I-55 W.F.R.)  
SECTION (110X-2)RS-3  
SANGAMON COUNTY