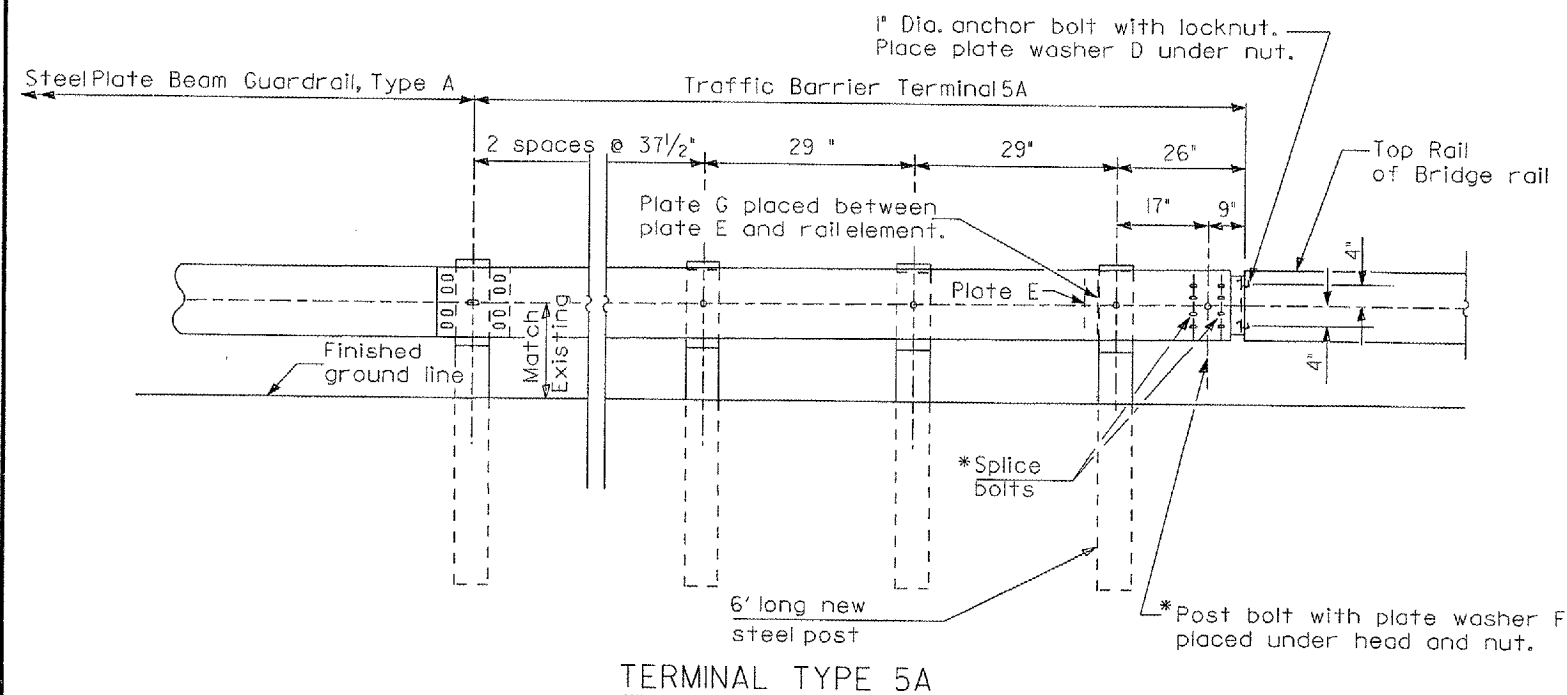


PLACEMENT OF PLATE WASHER D
(PLAN)



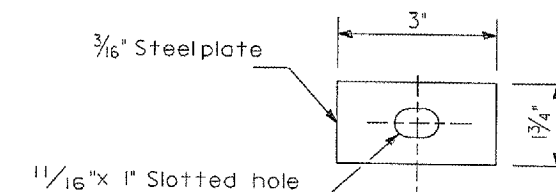


PLATE WASHER F

NOTE: Plate washer F shall be used on type A guardrail only where specified. Plate washer F shall be used at all other locations where rail element is bolted to a block-out unless otherwise noted.

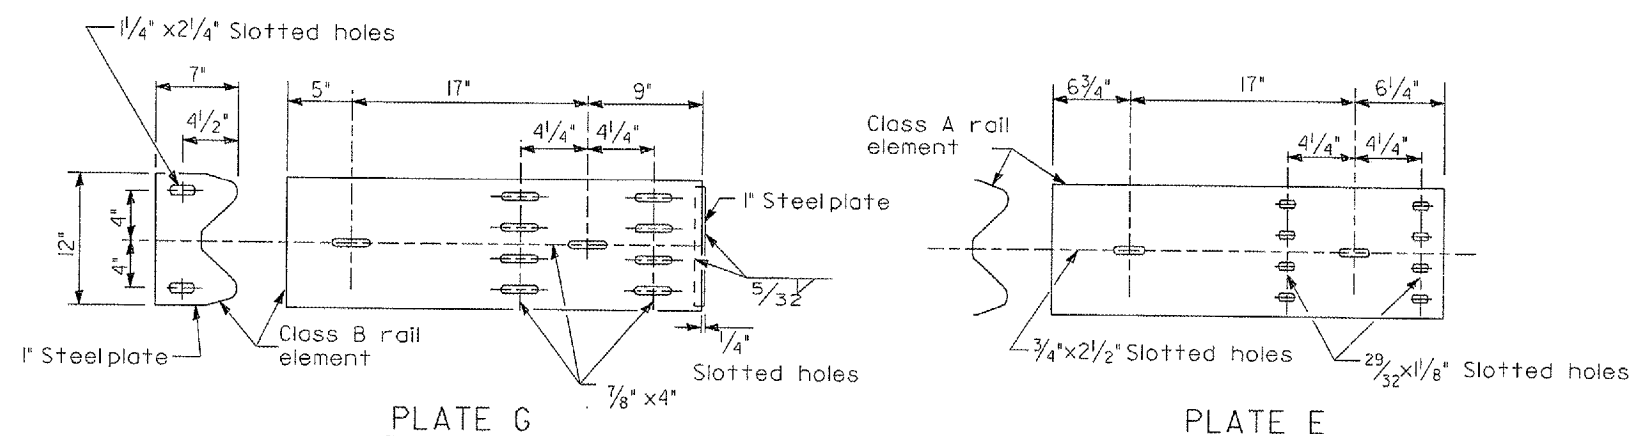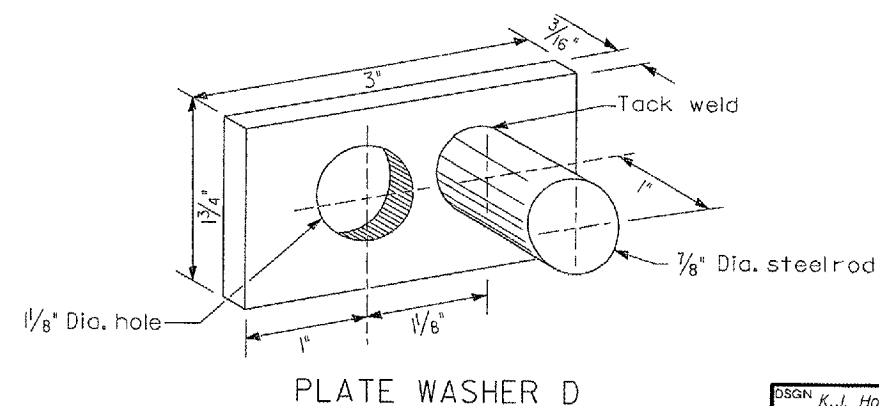

BILL OF MATERIAL

ITEM	UNIT	QTY
Guardrail Removal	Foot	234
Steel Plate Beam Guardrail, Type A	Foot	983

GENERAL NOTES

Install plate washer D so that the 1" projection fills the remainder of the slotted holes in the 1" end plate on plate G after the 1" dia. bolts are in place.

* Bolts shall be provided with locknut or double nut and shall be tightened only to a point that will allow plate G to be free to move when an expansion joint exists below the connector.

DSGN	K.J. Hoffmann
DR	K.J. Hoffmann
CHK	J.R. Wolf
APVD	J.A. Fraenhoffer

[illegible]

FRAUENHÖFFER

Frauenhoffer and Associates, P.C. Consulting Engineers
3002 Crossing Court Champaign, IL 61822 217-351-6268

STEEL PLATE BEAM GUARDRAIL, TYPE A

FAS 1384 (C.H. 27)
SECTION 07-00117-03-BR
FULTON COUNTY

SHEET	21
DWG NO.	7022-GUA.d
DATE	OCT 200
PROJ NO.	7022