


DATE	BY
SURVEYED	SURVEYED
PLOTTED	PLOTTED
NOTE BOOK	NOTE BOOK
AREAS CHECKED	AREAS CHECKED

DATE	BY
SURVEYED	SURVEYED
PLOTTED	PLOTTED
NOTE BOOK	NOTE BOOK
AREAS CHECKED	AREAS CHECKED

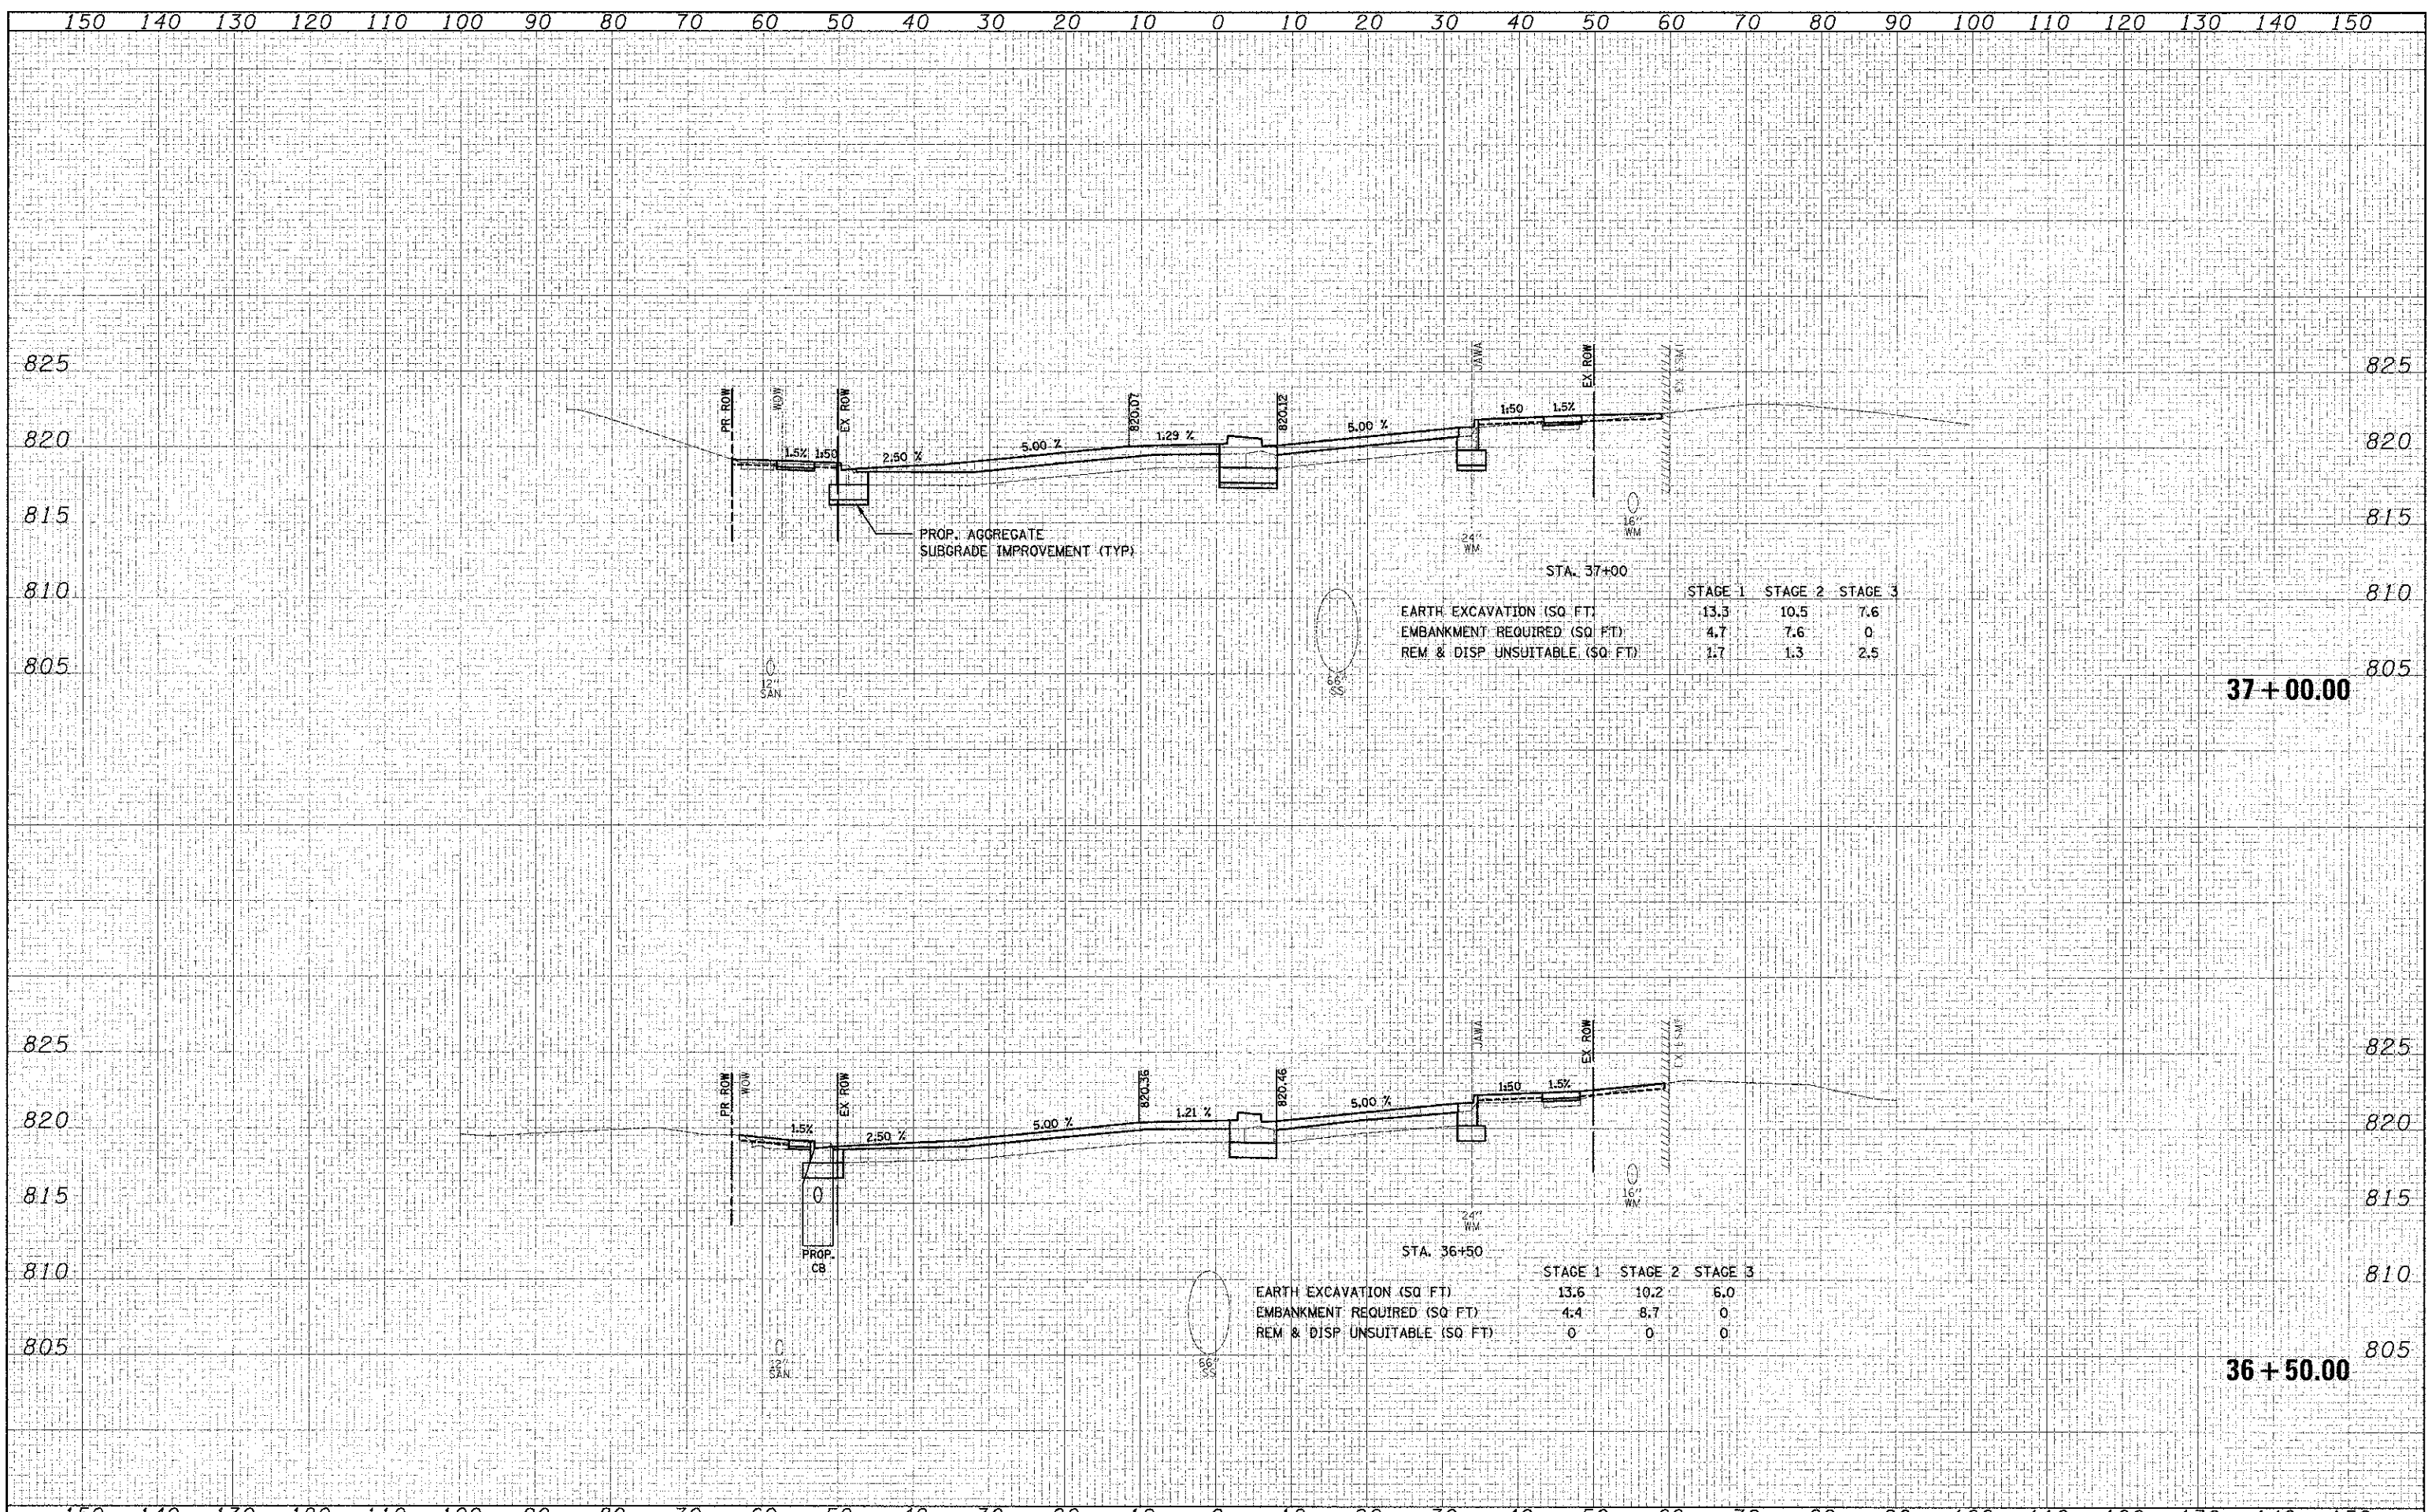

STA. 37+00

	STAGE 1	STAGE 2	STAGE 3
EARTH EXCAVATION (SQ. FT.)	13.3	10.5	7.6
EMBANKMENT REQUIRED (SQ. FT.)	4.7	7.6	0
REM & DISP UNSUITABLE (SQ. FT.)	1.7	1.3	2.5

STA. 36+50

	STAGE 1	STAGE 2	STAGE 3
EARTH EXCAVATION (SQ. FT.)	13.6	10.2	6.0
EMBANKMENT REQUIRED (SQ. FT.)	4.4	8.7	0
REM & DISP UNSUITABLE (SQ. FT.)	0	0	0