


F.A.P. RTE.	SECTION	COUNTY	TOTAL SHEETS	SHEET NO.
623	*	LASALLE	126	121
STA. 1039+50.00		TO STA. 1042+00.00		
FED. ROAD DIST. NO.		ILLINOIS FED. AID PROJECT		

FINAL SURVEY BY DATE  
 SURVEYED PLOTTED  
 NOTE BOOK AREAS CHECKED

ORIGINAL SURVEY BY DATE  
 SURVEYED PLOTTED  
 NOTE BOOK AREAS CHECKED

12/18/2006 8:45:03 AM  
 C:\15157-80\101701\1042.dwg

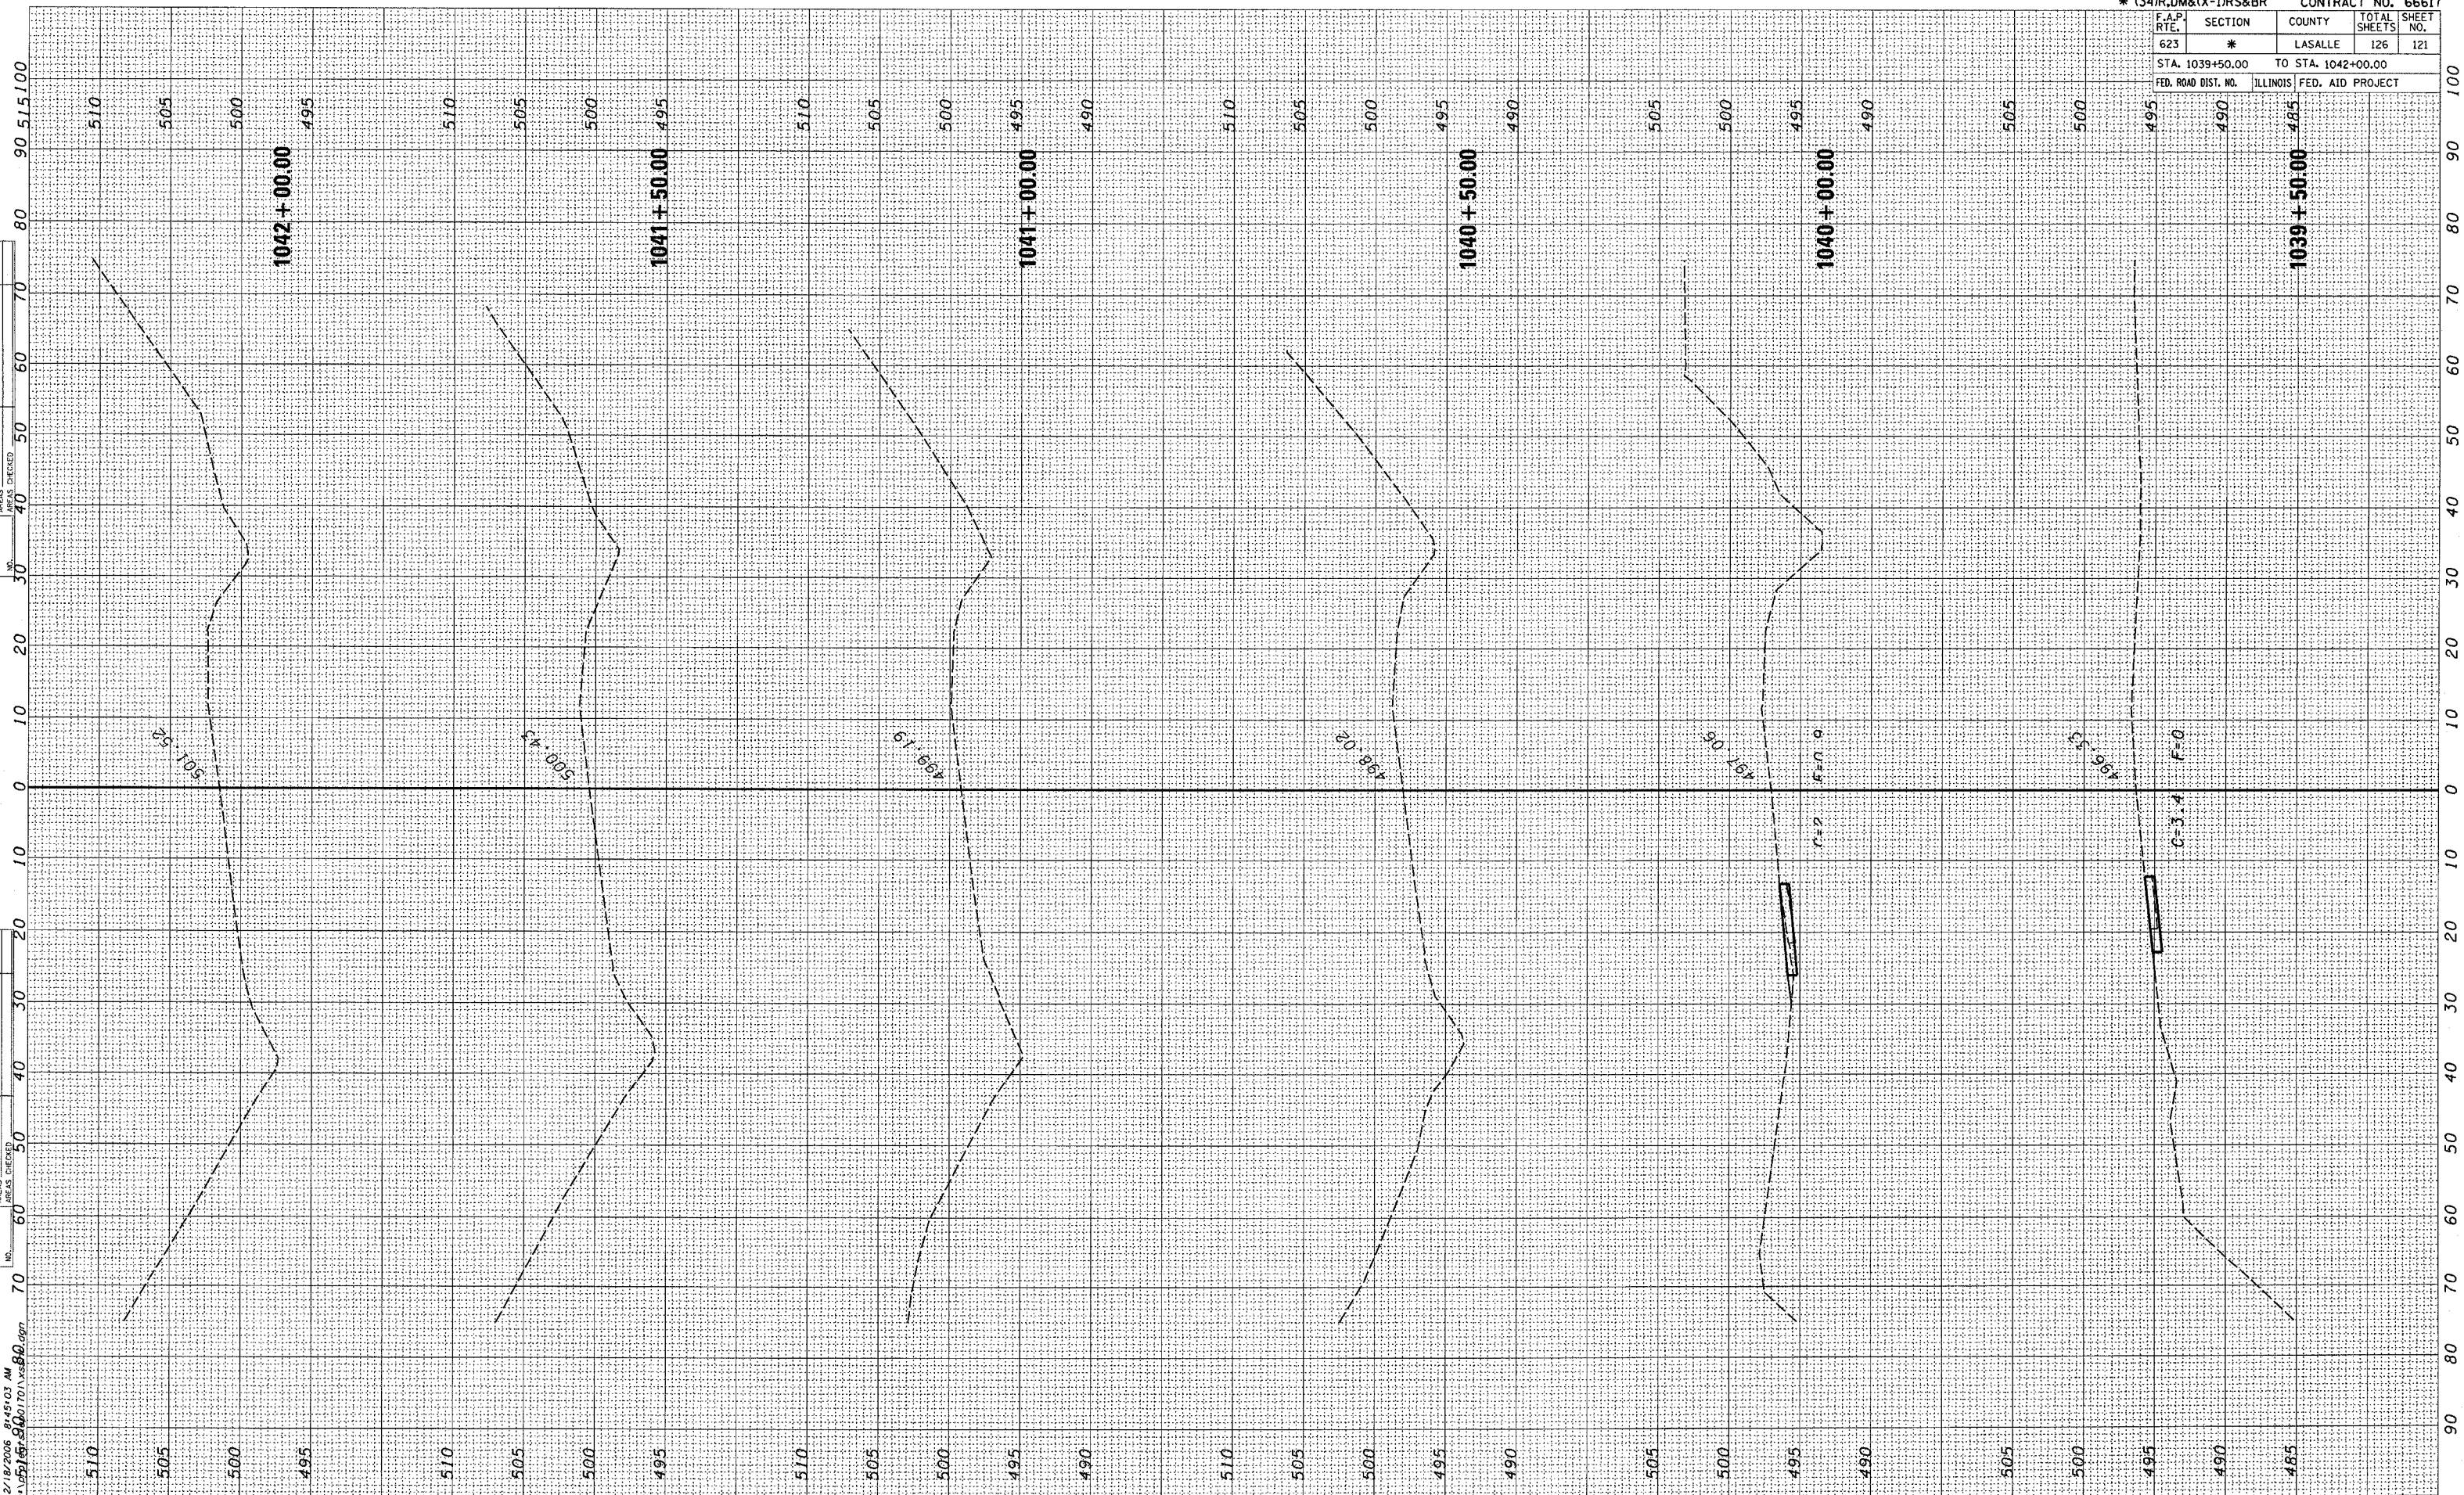

**STA. 1039+50 TO 1042+00  
 US 6 CROSS SECTIONS**