


BM 4748-2
CHISELED SQUARE LOCATED ON THE NE CORNER OF
THE CONCRETE AROUND DROP BOX IN THE MEDIAN
STATION 491+01.00, 1.44' RT, ELEV 644.940

PROFILE	SURVEYED _____	BY _____	DATE _____
	PLOTTED _____		
NOTE BOOK	GRADES CHECKED _____		
	B.M. NOTED _____		
NO. _____	STRUCTURE NOTATIONS CHK'D _____		

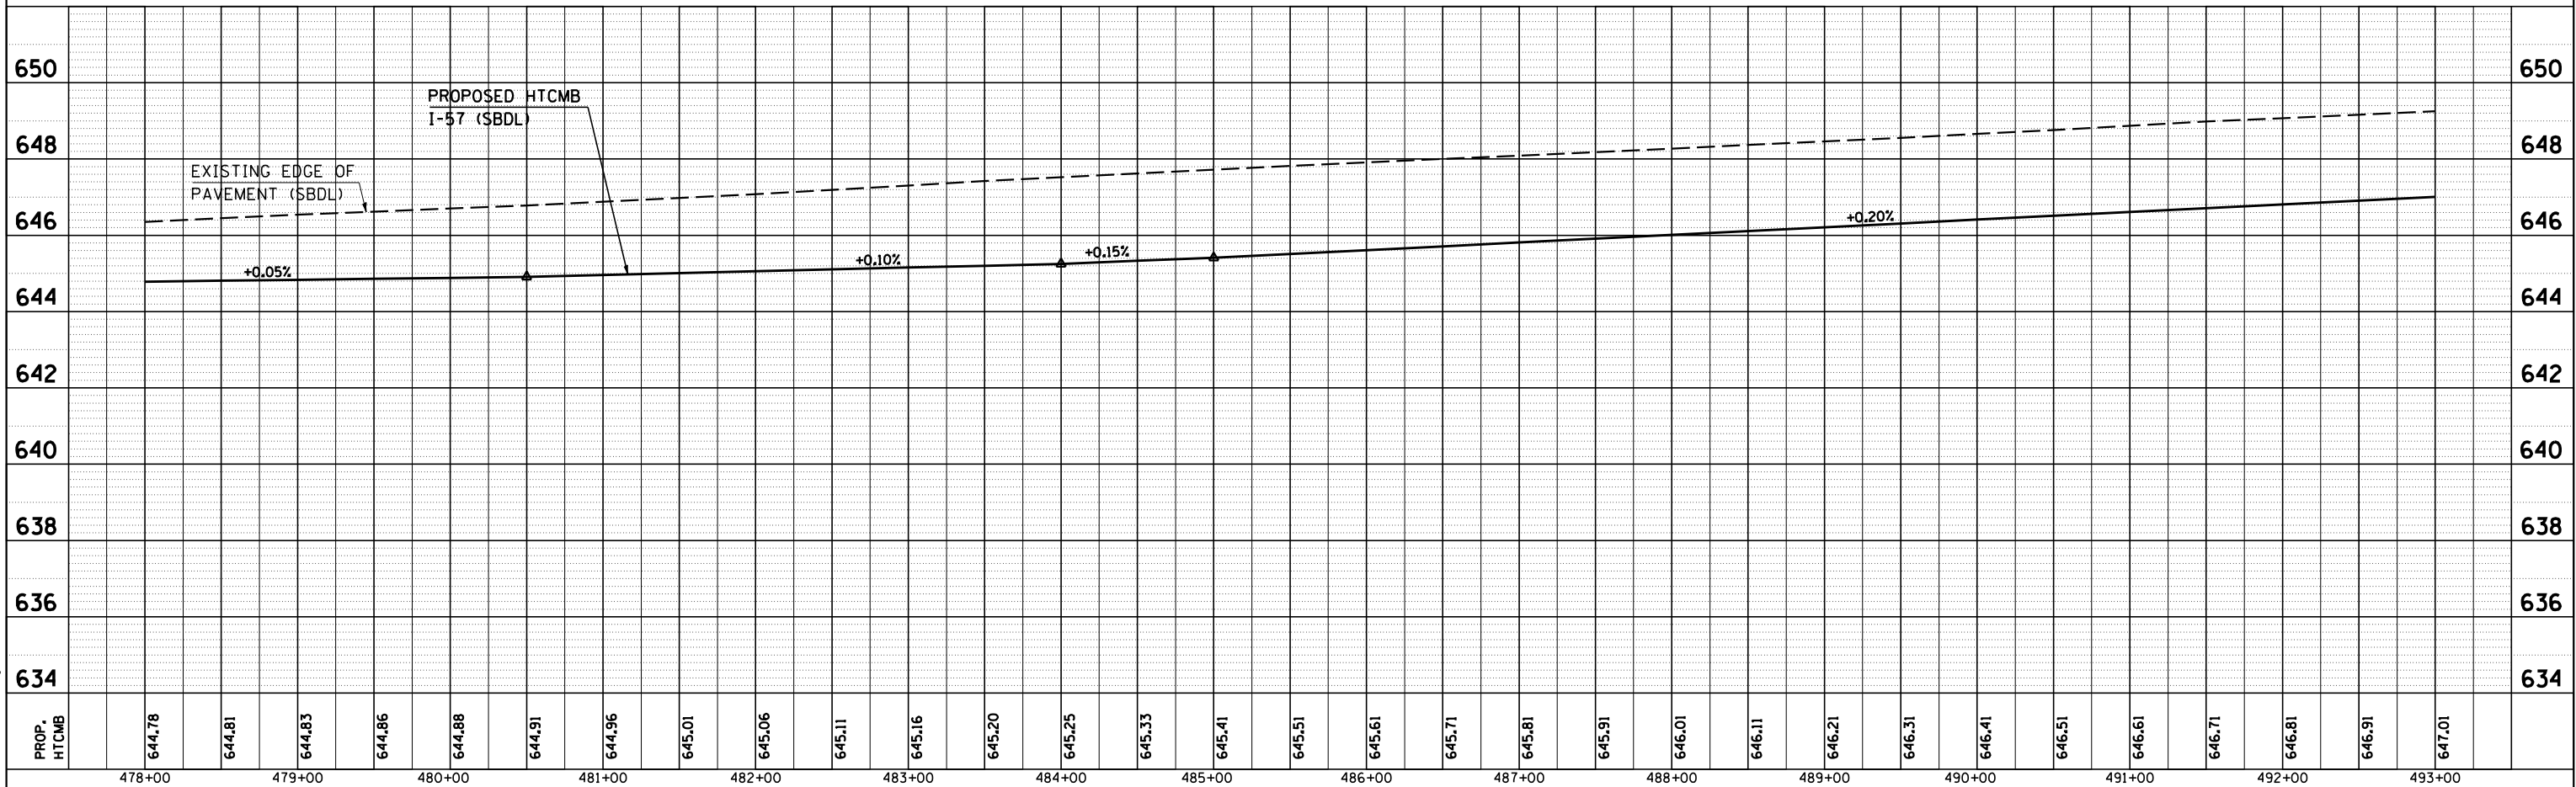

```

PLOT DATE   = 12/1/2006
FILE NAME   = c:\projects\d506106 (v8)\tuscola\tuscolosheets.dgn
PLOT SCALE  = 105.8824 ' / IN,
USER NAME   = phillipsjr

```

LOCATION #1 TUSCOLA 478+00 TO 493+00