


BY	DATE
FINI	SURVEYED
SURVEY	PLOTTED
NOTE BOOK	DATE
NO.	AREAS CHECKED

BY	DATE
ORIGINAL	SURVEYED
SURVEY	PLOTTED
NOTE BOOK	DATE
NO.	AREAS CHECKED

PLOT DATE = 10/20/2006
FILE NAME = 10.5582
PLOT SCALE = 1/4" = 10.5582'
USER NAME = phillips_r

CONTRACT NO. 70547				
F.A.I. RTE.	SECTION	COUNTY	TOTAL SHEETS	SHEET NO.
57	.	..	151	66
STA. 487+00		TO STA.488+50		
FED. ROAD DIST. NO.		ILLINOIS	FED. AID PROJECT	
		* D5 CABLE GUARD 2007-2		
		** CHAMPAIGN, DEWITT & DOUGLAS		

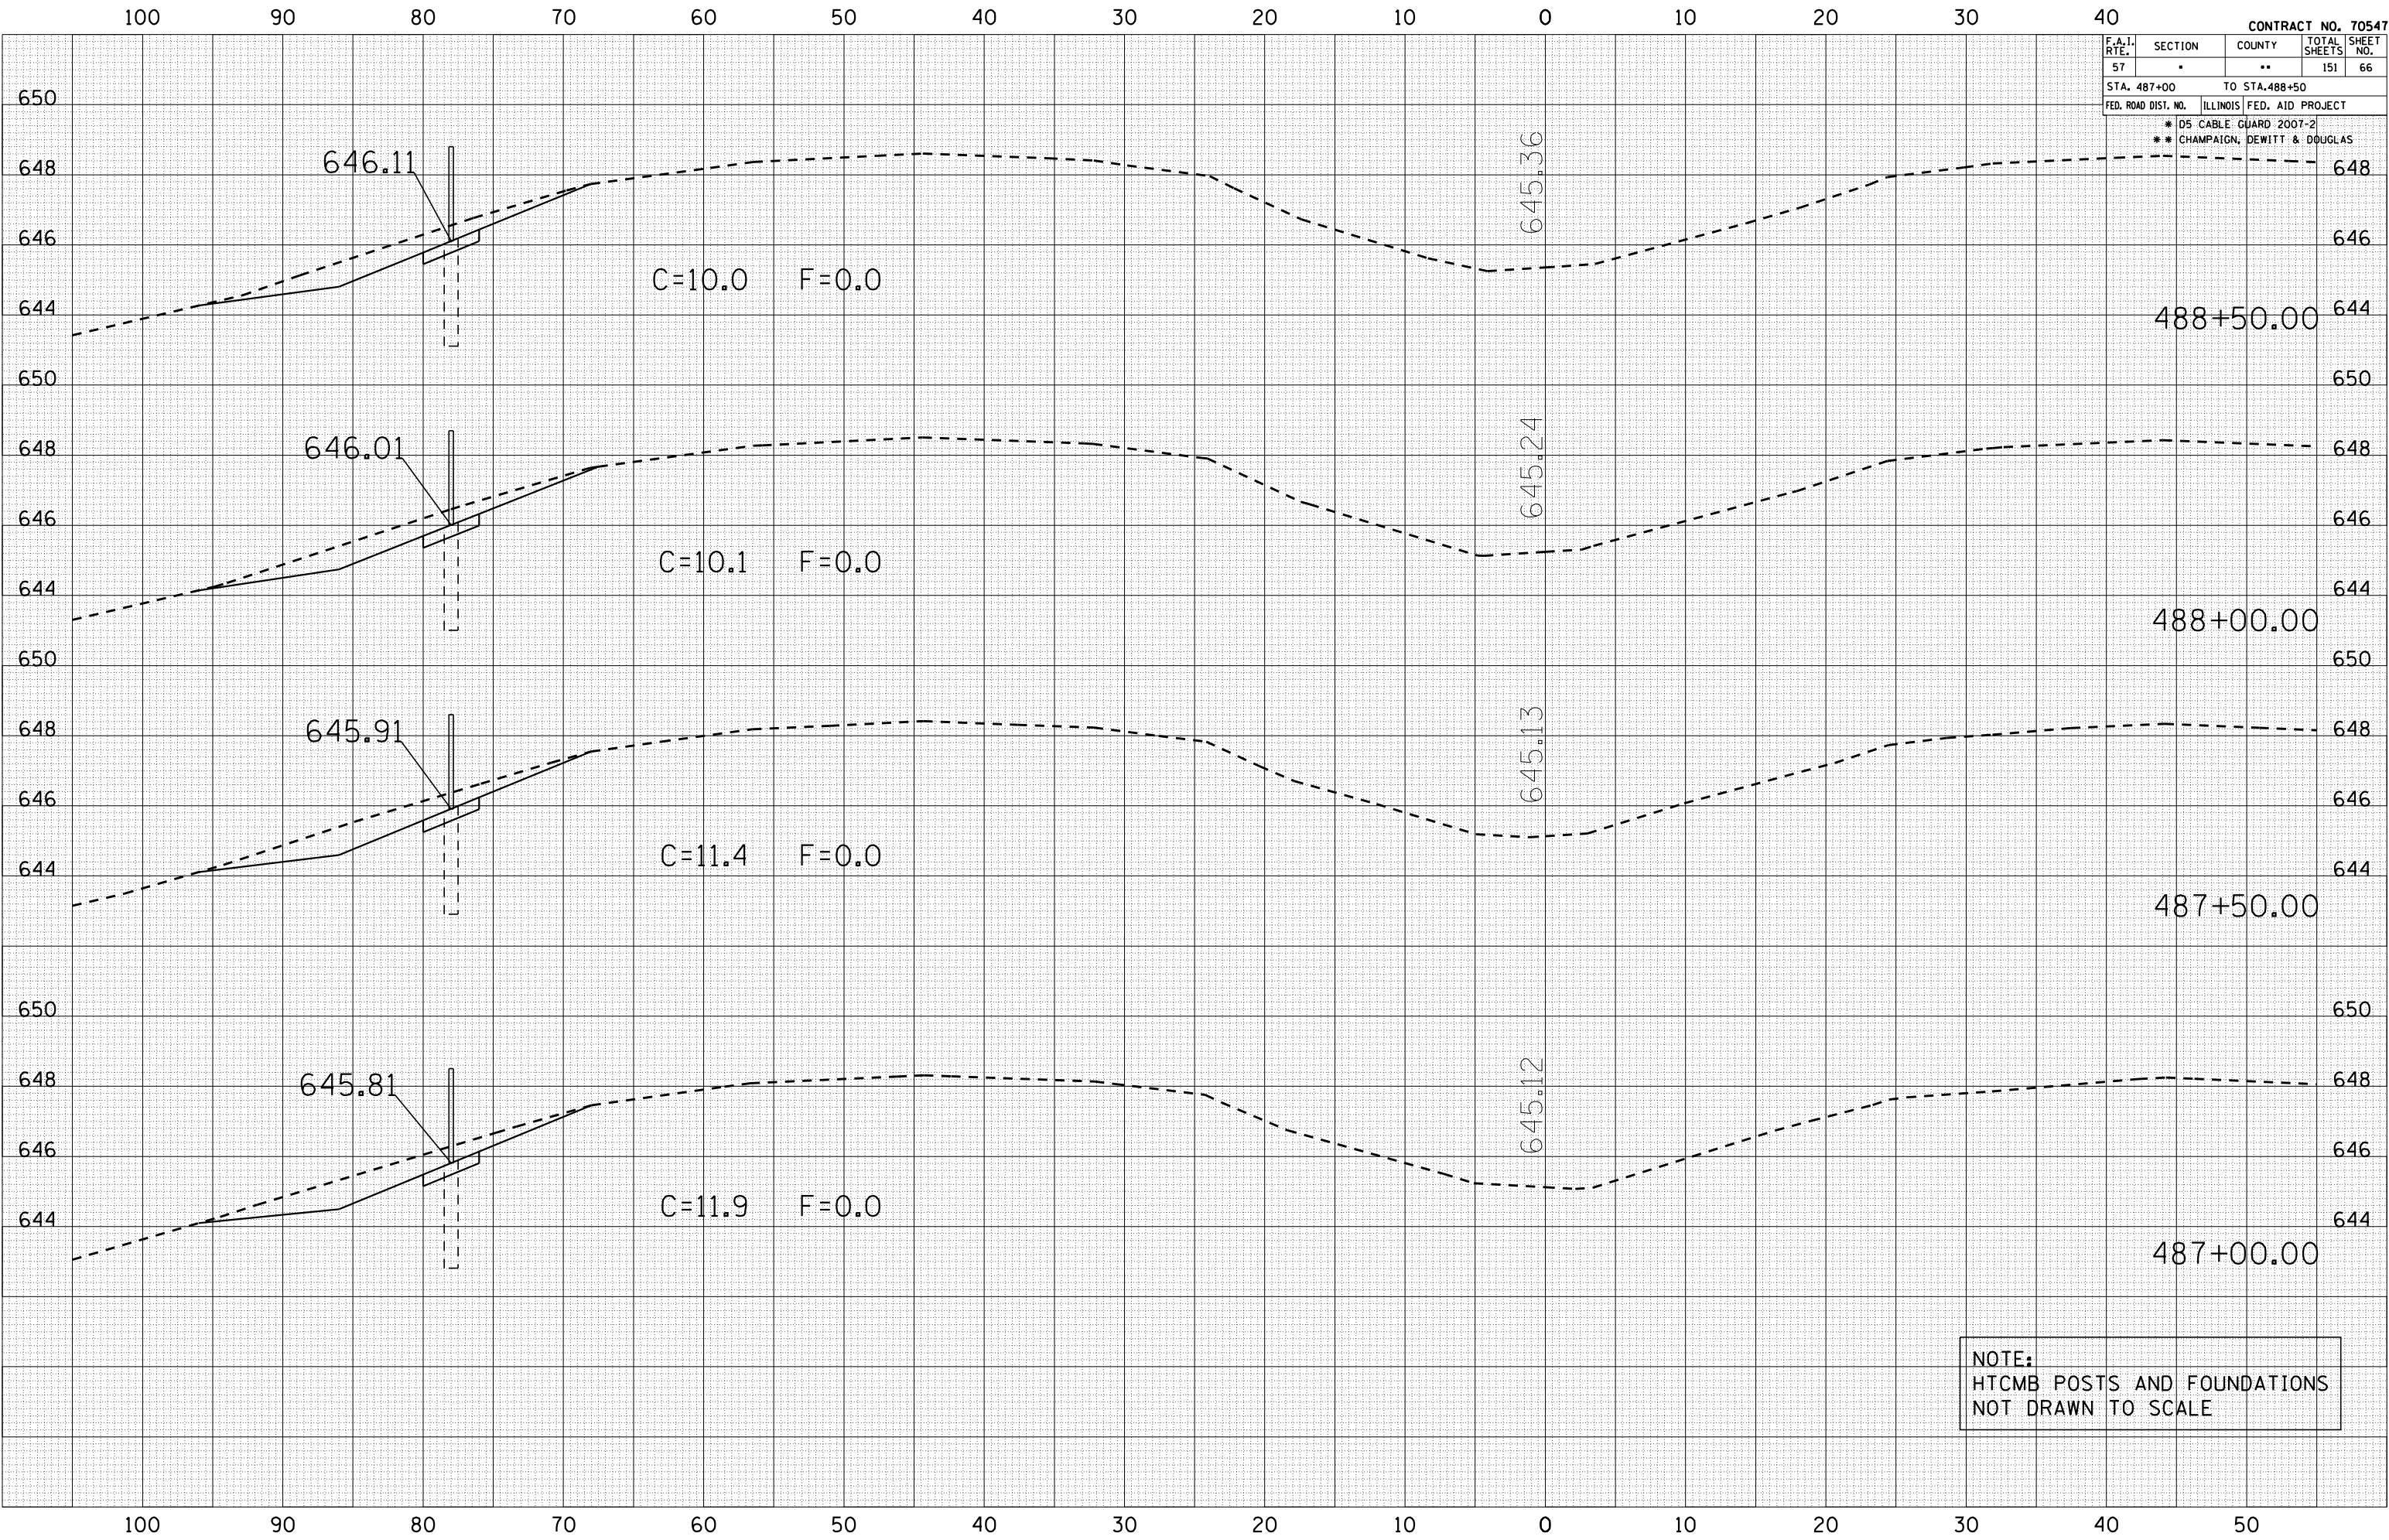

NOTE:
HTCMB POSTS AND FOUNDATIONS
NOT DRAWN TO SCALE